


MECHANIC TOWNSHIP  
S.E. QTR. SECTION 1  
T-8N; R-7W  
HOLMES COUNTY, OHIO

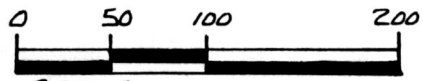

SCALE: 1" = 100'

- STONE FOUND
- IRON PIN FOUND
- 5/8" RE BAR WITH I.D. CAP SET
- I.D. CAP MARKED "BAKER 6938"

REFERENCES:

- PLAT VOL. 2 PAGE 83
- PLAT VOL. 5 PAGE 95
- PLAT VOL. 10 PAGE 691
- PLAT VOL. 10 PAGE 280
- DEED VOL. 210 PAGE 441
- DEED VOL. 236 PAGE 745

BEARINGS FROM PLAT VOL. 10 PAGE 835

This 1.002 acre parcel is approved for residential wastewater treatment.

*[Signature]* 4/27/92  
 Sanitarian Date

**SPLIT APPROVED**  
# 920086

**BANDS COMPANY, INC.**  
210-441





I CERTIFY THIS SURVEY TO BE CORRECT TO THE BEST OF MY KNOWLEDGE.

Donald C. Baker  
 DONALD C. BAKER P.S. 6938  
 5958 T.R. 322  
 MILLERSBURG OHIO 44654

PH. (216) 674-4788  
 APRIL 1, 1992  
 12492-MLS

176966 INDEXED  
 Rec'd. MAY 19 1992 AT 11:21 O'CLOCK AM  
 Recorded MAY 20 1992 Holmes Co. Ohio Fee: 5.00  
 Plat Vol. 12 Pg. 933 Recorder Mary Ellen  
 Deed vol 255 pg 553

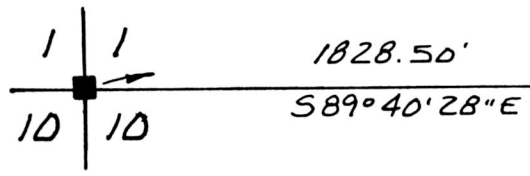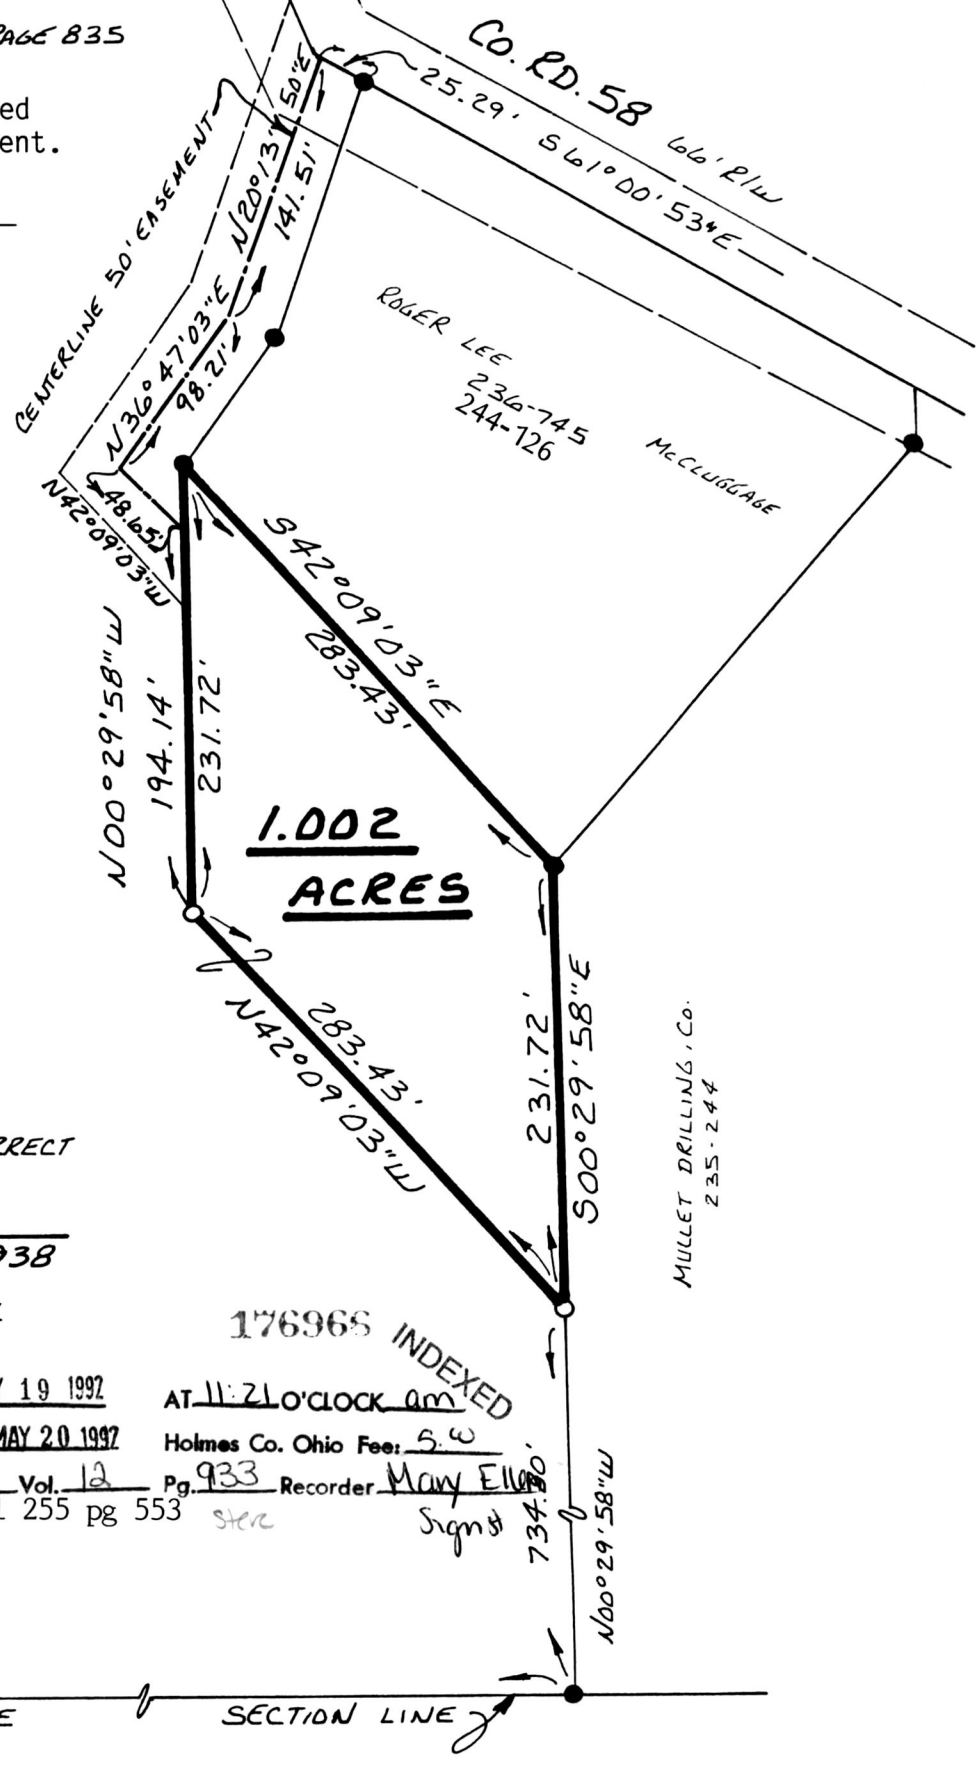

PLAT FILED  
5/7/92