



pl. 942
KILLBUCK TOWNSHIP
N.E. QTR. SECTION 25
T-8N; R-7W
HOLMES COUNTY, OHIO

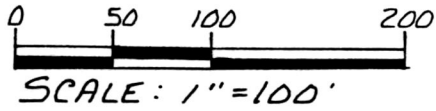

- IRON PIN FOUND
- ▲ R.R. SPIKE FOUND
- △ R.R. SPIKE SET
- 5/8" RE BAR WITH I.D. CAP SET
- I.D. CAP MARKED "BAKER 6938"
- STONE FOUND

REFERENCES:

PLAT VOL. 3 PAGE 30B
 DEED VOL. 145 PAGE 418
 DEED VOL. 159 PAGE 548
 BEARINGS ASSUMED

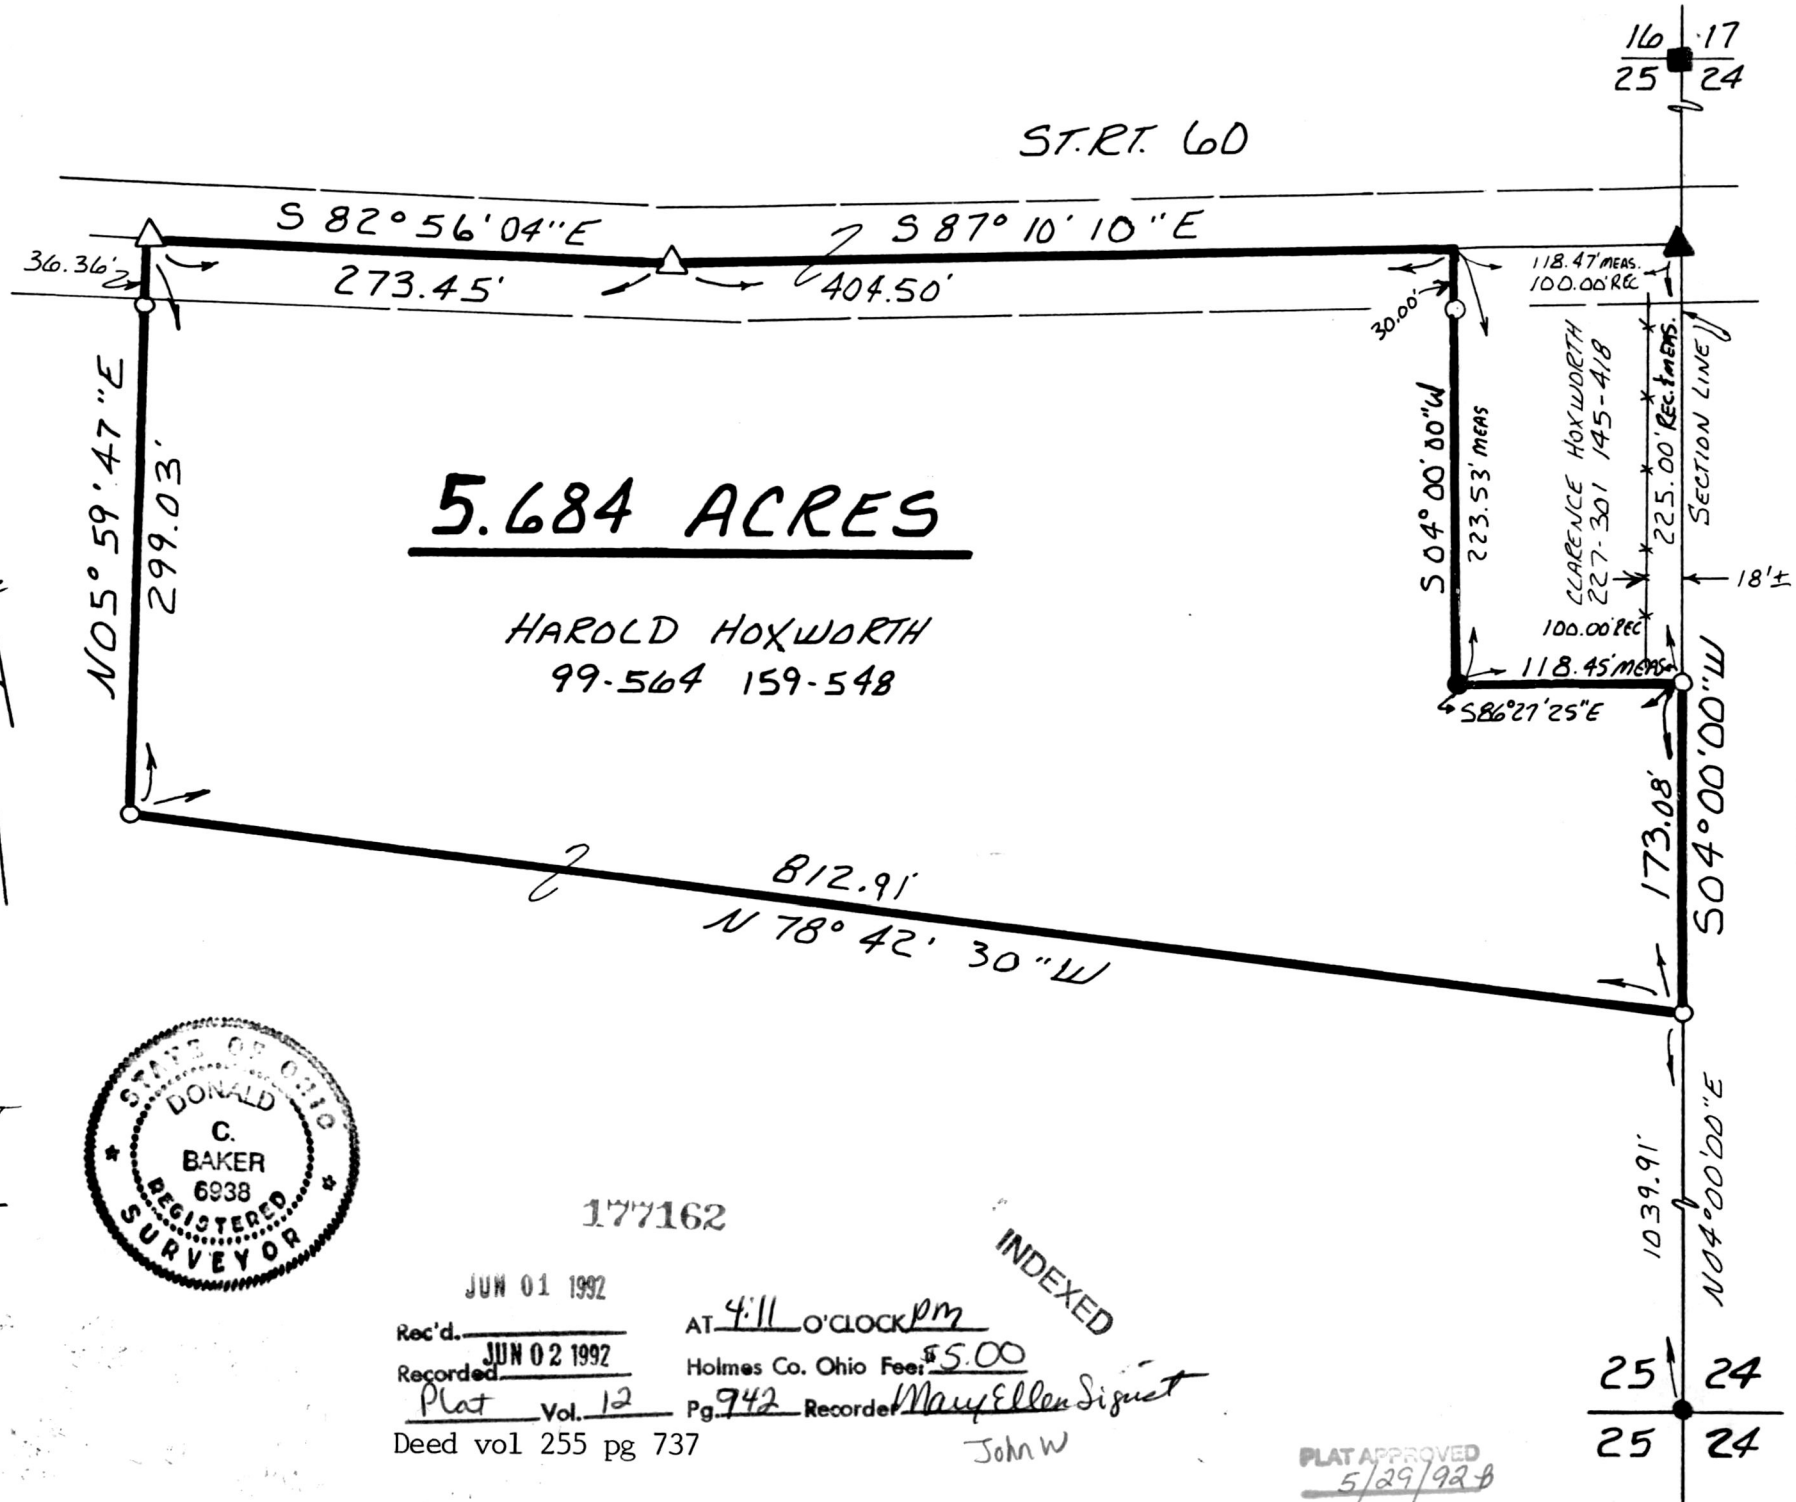

I CERTIFY THIS SURVEY TO BE CORRECT
 TO THE BEST OF MY KNOWLEDGE.

Donald C. Baker
 DONALD C. BAKER P.S. 6938
 5958 T.R. 322
 MILLERSBURG, OHIO 44654
 PH. (216) 674-4788
 FEB. 6, 1992
 4492-MLS

177162

JUN 01 1992
 Rec'd. _____
 Recorded JUN 02 1992
 Plat Vol. 12
 Deed vol 255 pg 737

AT 4:11 O'CLOCK PM
 Holmes Co. Ohio Fee: \$5.00
 Pg. 942 Recorder: Mary Ellen Siguet
 John W

INDEXED

PLAT APPROVED
 5/29/92 B

VOL 12 PAGE 942

16 17
 25 24
 1039.91'
 N 04° 00' 00" E
 173.08'
 S 04° 00' 00" W
 118.45' MEAS.
 100.00' REC.
 CLARENCE HOXWORTH
 227-301 145-418
 225.00' REC. MEAS.
 118.47' MEAS.
 100.00' REC.
 30.00'
 223.53' MEAS.
 S 04° 00' 00" W
 404.50'
 S 87° 10' 10" E
 273.45'
 S 82° 56' 04" E
 36.36'
 N 05° 59' 47" E
 299.03'
 18' ±
 SECTION LINE
 177162