


177371

PC
89.35


CLARK TOWNSHIP
S.E. QTR. SECTION 1
T-8N; R-5W
HOLMES COUNTY, OHIO

REFERENCES:

- PLAT VOL. 12 PAGE 550
- PLAT VOL. 12 PAGE 557
- PLAT VOL. 12 PAGE 555
- PLAT VOL. 12 PAGE 798
- PLAT VOL. 12 PAGE 894
- PLAT VOL. 12 PAGE 919
- DEED VOL. 223 PAGE 580

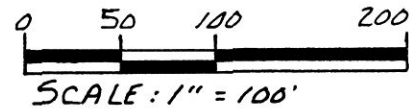

- STONE FOUND
- IRON PIN FOUND
- 5/8" RE BAR WITH I.D. CAP SET I.D. CAP MARKED "BAKER 6938"

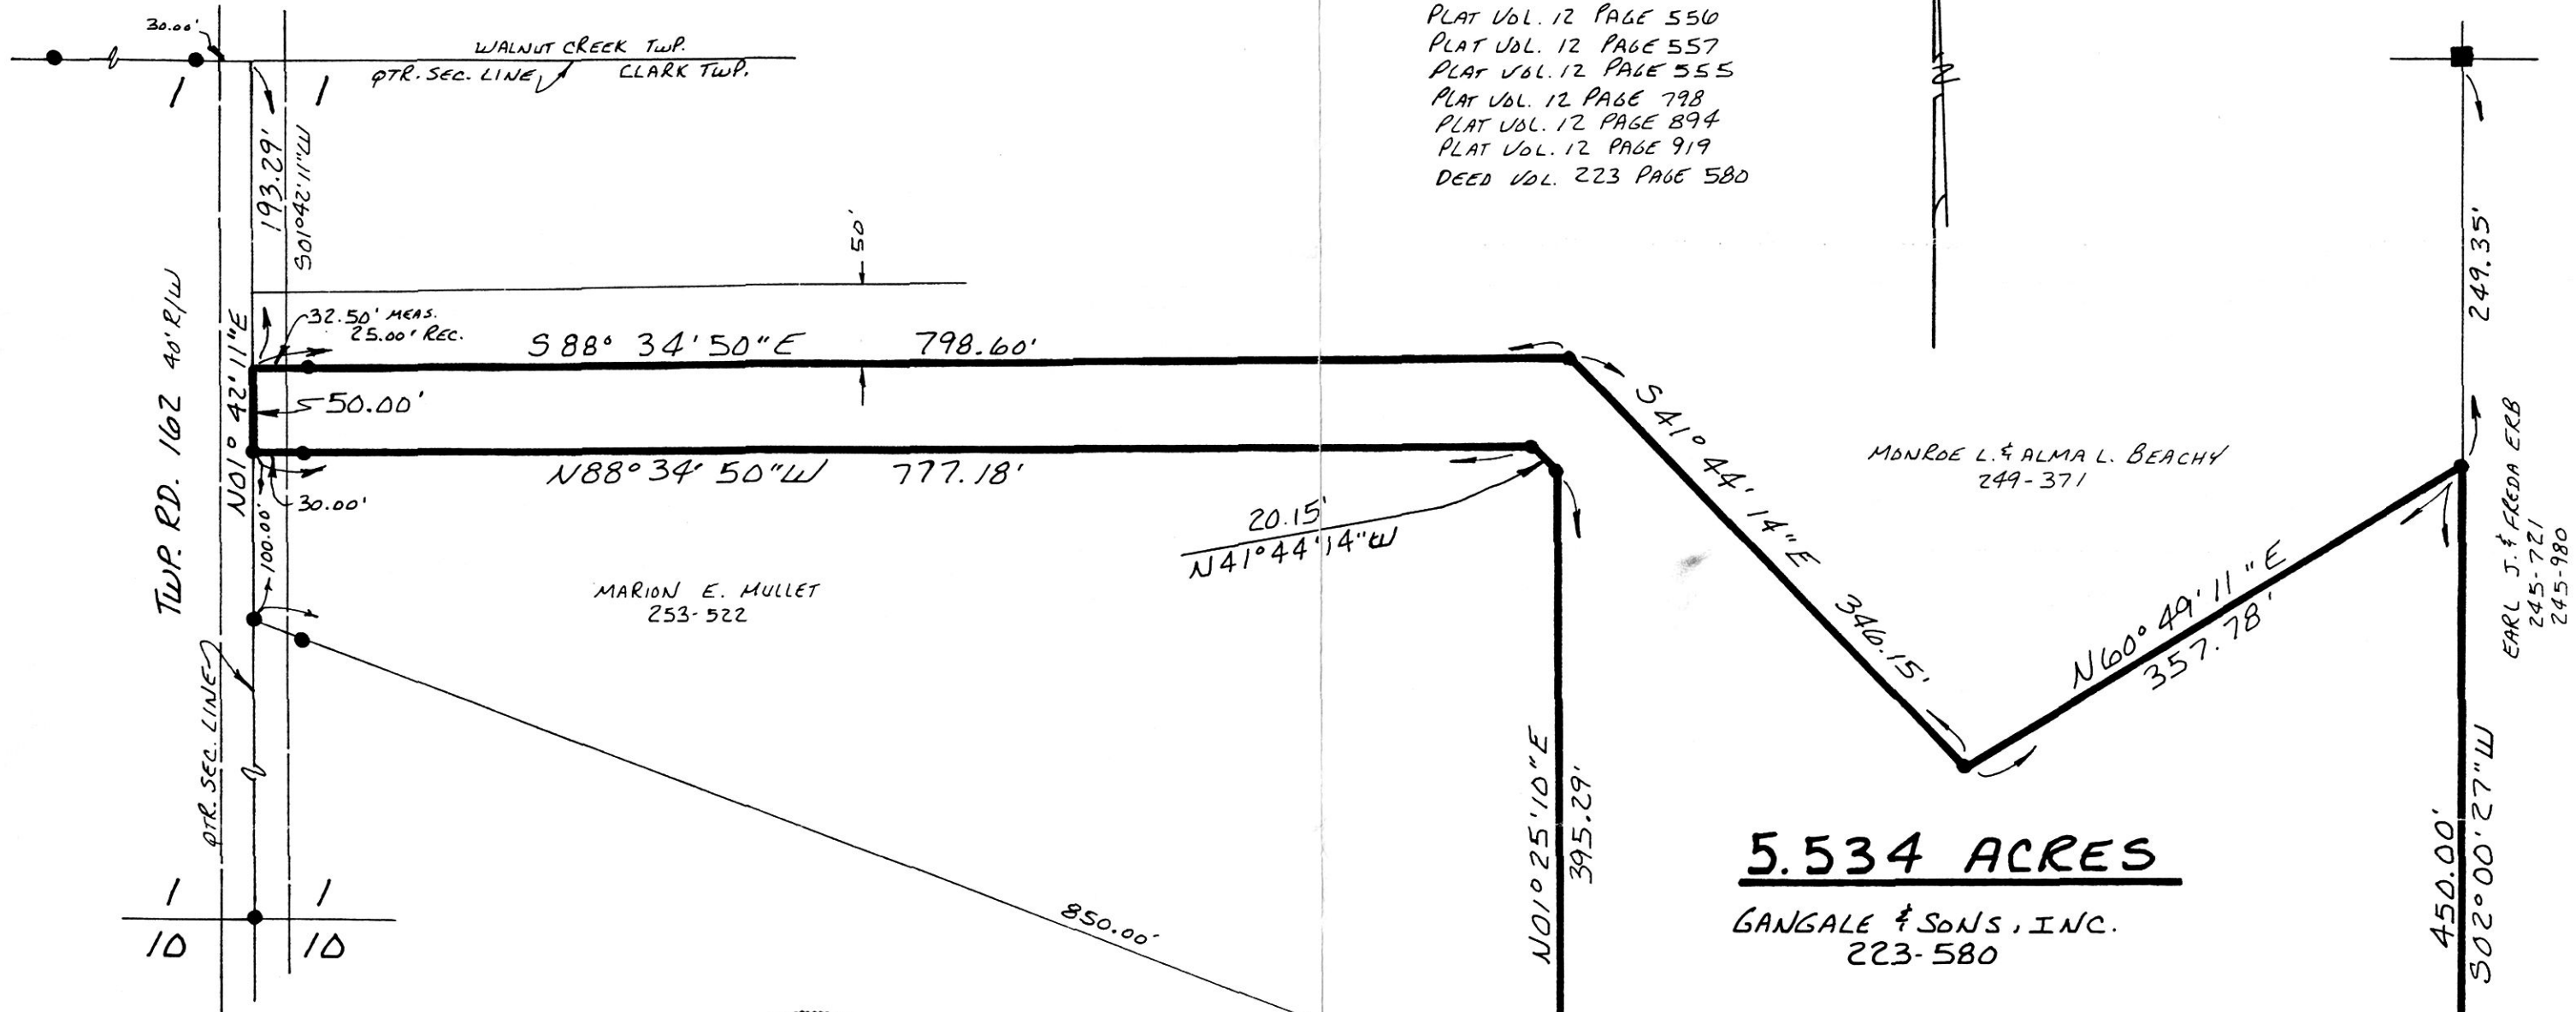

5.534 ACRES

GANGALE & SONS, INC.
223-580

I CERTIFY THIS SURVEY TO BE CORRECT TO THE BEST OF MY KNOWLEDGE.

Donald C. Baker

DONALD C. BAKER P.S. 6938


5958 T.R. 322

MILLERSBURG, OH. 44654

PH. (216) 674-4788

MAY 22, 1992

21092-MLS

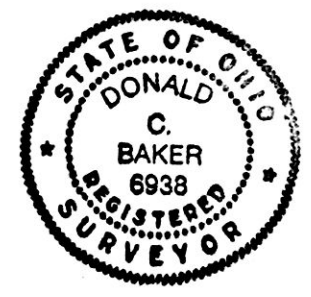

VOL 12 PART 956

Rec'd. JUN 15 1992

recorded JUN 16 1992

Plat Vol. 12

177371

AT 1:50 O'CLOCK PM

Holmes Co. Ohio Fee: 89.35

Pg. 956 Recorder

Deed vol 255 pg 902

INDEXED

Mary Ellen Sigrist
Tom Miller

PLAT APPROVED
4/15/92 B