

177751


MECHANIC TOWNSHIP  
N.E. & N.W. PTRS. SECTION 21  
T-8N R-6W  
HOLMES COUNTY, OHIO




- SCALE: 1" = 100'
- IRON PIN FOUND
  - △ R.R. SPIKE SET
  - 5/8" RE BAR WITH I.D. CAP SET
  - I.D. CAP MARKED "BAKER 6938"

REFERENCES:

- PLAT VOL. 8 PAGE 685
- PLAT VOL. 5 PAGE 88
- DEED VOL. 187 PAGE 736
- DEED VOL. 187 PAGE 740
- DEED VOL. 211 PAGE 532

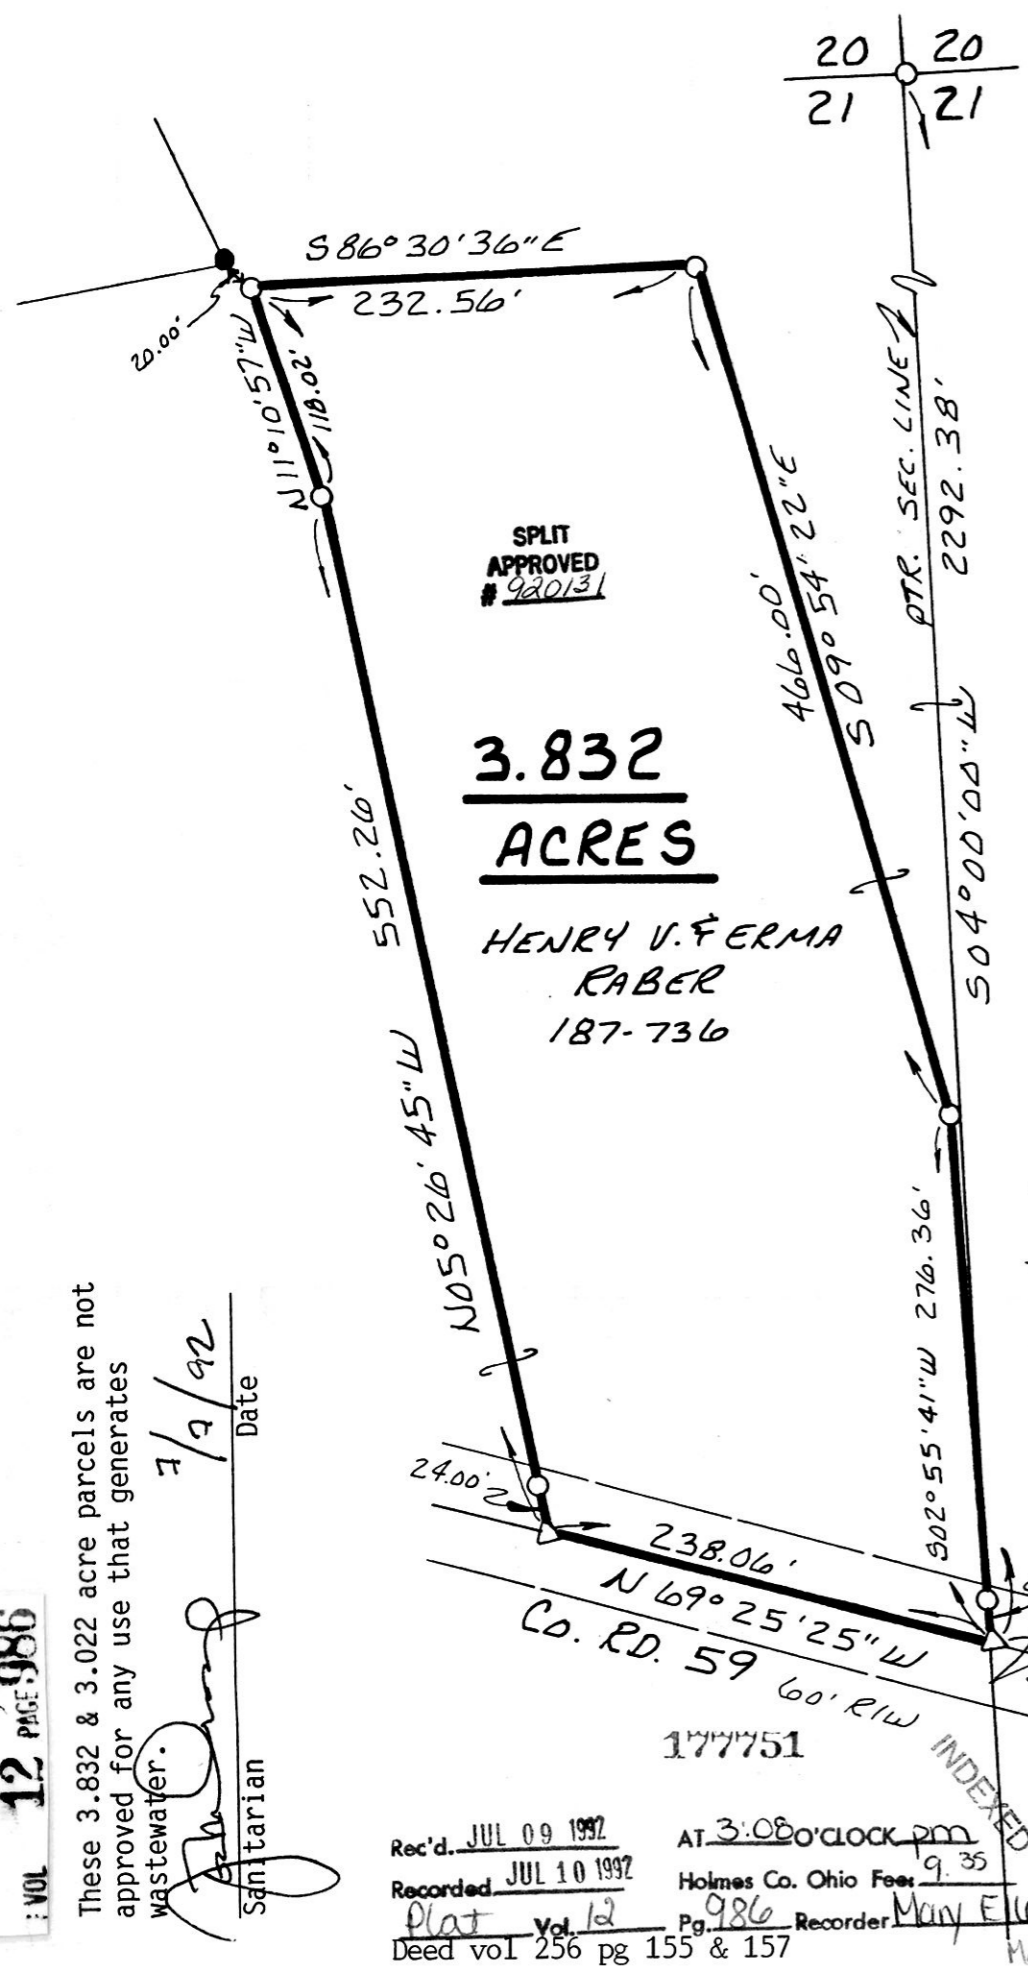

HENRY V. & ERMA RABER  
187-740

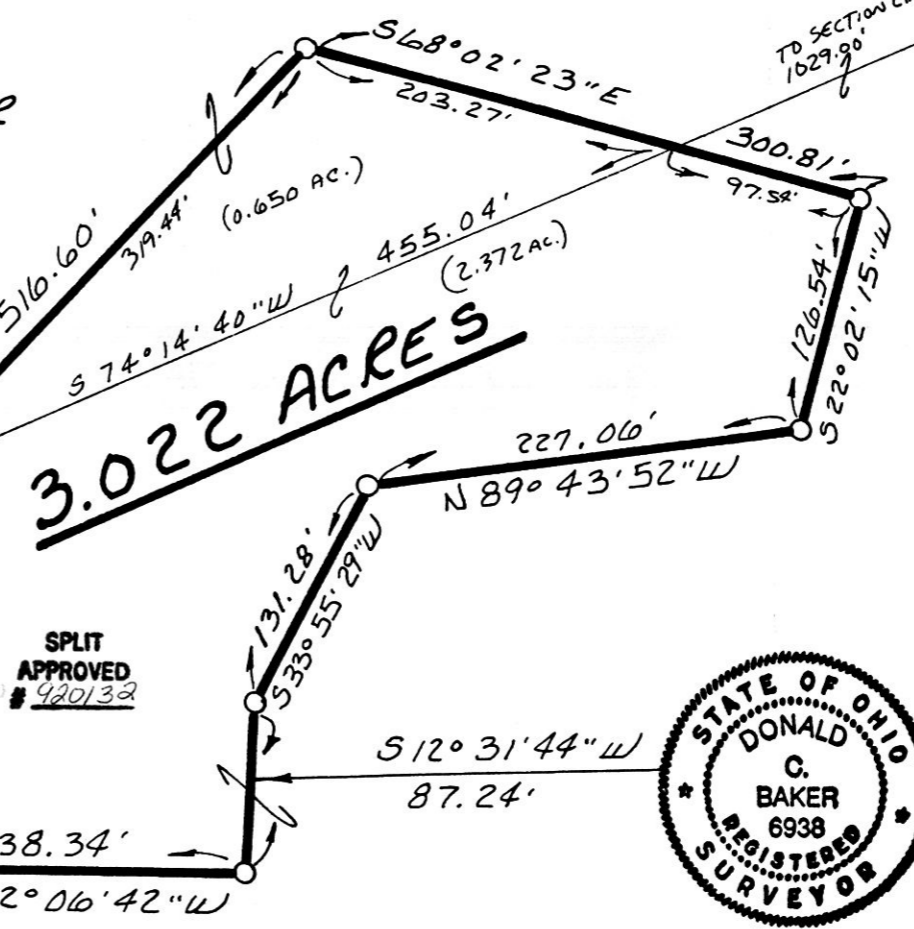

I CERTIFY THIS SURVEY TO BE CORRECT TO THE BEST OF MY KNOWLEDGE.

Donald C. Baker  
DONALD C. BAKER P.S. 6938  
5958 T.R. 322  
MILLERSBURG OHIO 44654  
PH. (216) 674-4788



JUNE 16, 1992

Rec'd. JUL 09 1992 AT 3:08 o'clock pm  
Recorded JUL 10 1992 Holmes Co. Ohio Fees 9.35  
Plat Vol. 12 Pg. 986 Recorder Mary Ellen Signist  
Deed vol 256 pg 155 & 157

PLAT APPROVED  
7/9/92

These 3.832 & 3.022 acre parcels are not approved for any use that generates wastewater.

7/9/92  
Date

Sanitarian  
Sanitarian

24092-MIS