



177996

BERLIN TOWNSHIP
N.W. QTR. SECTION 5
T-9N R-5W
HOLMES COUNTY, OHIO

This 1.676 acre parcel is approved
for residential wastewater treatment.

SPLIT
APPROVED
920148

[Signature] 7/21/92
Sanitarian Date

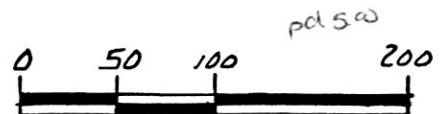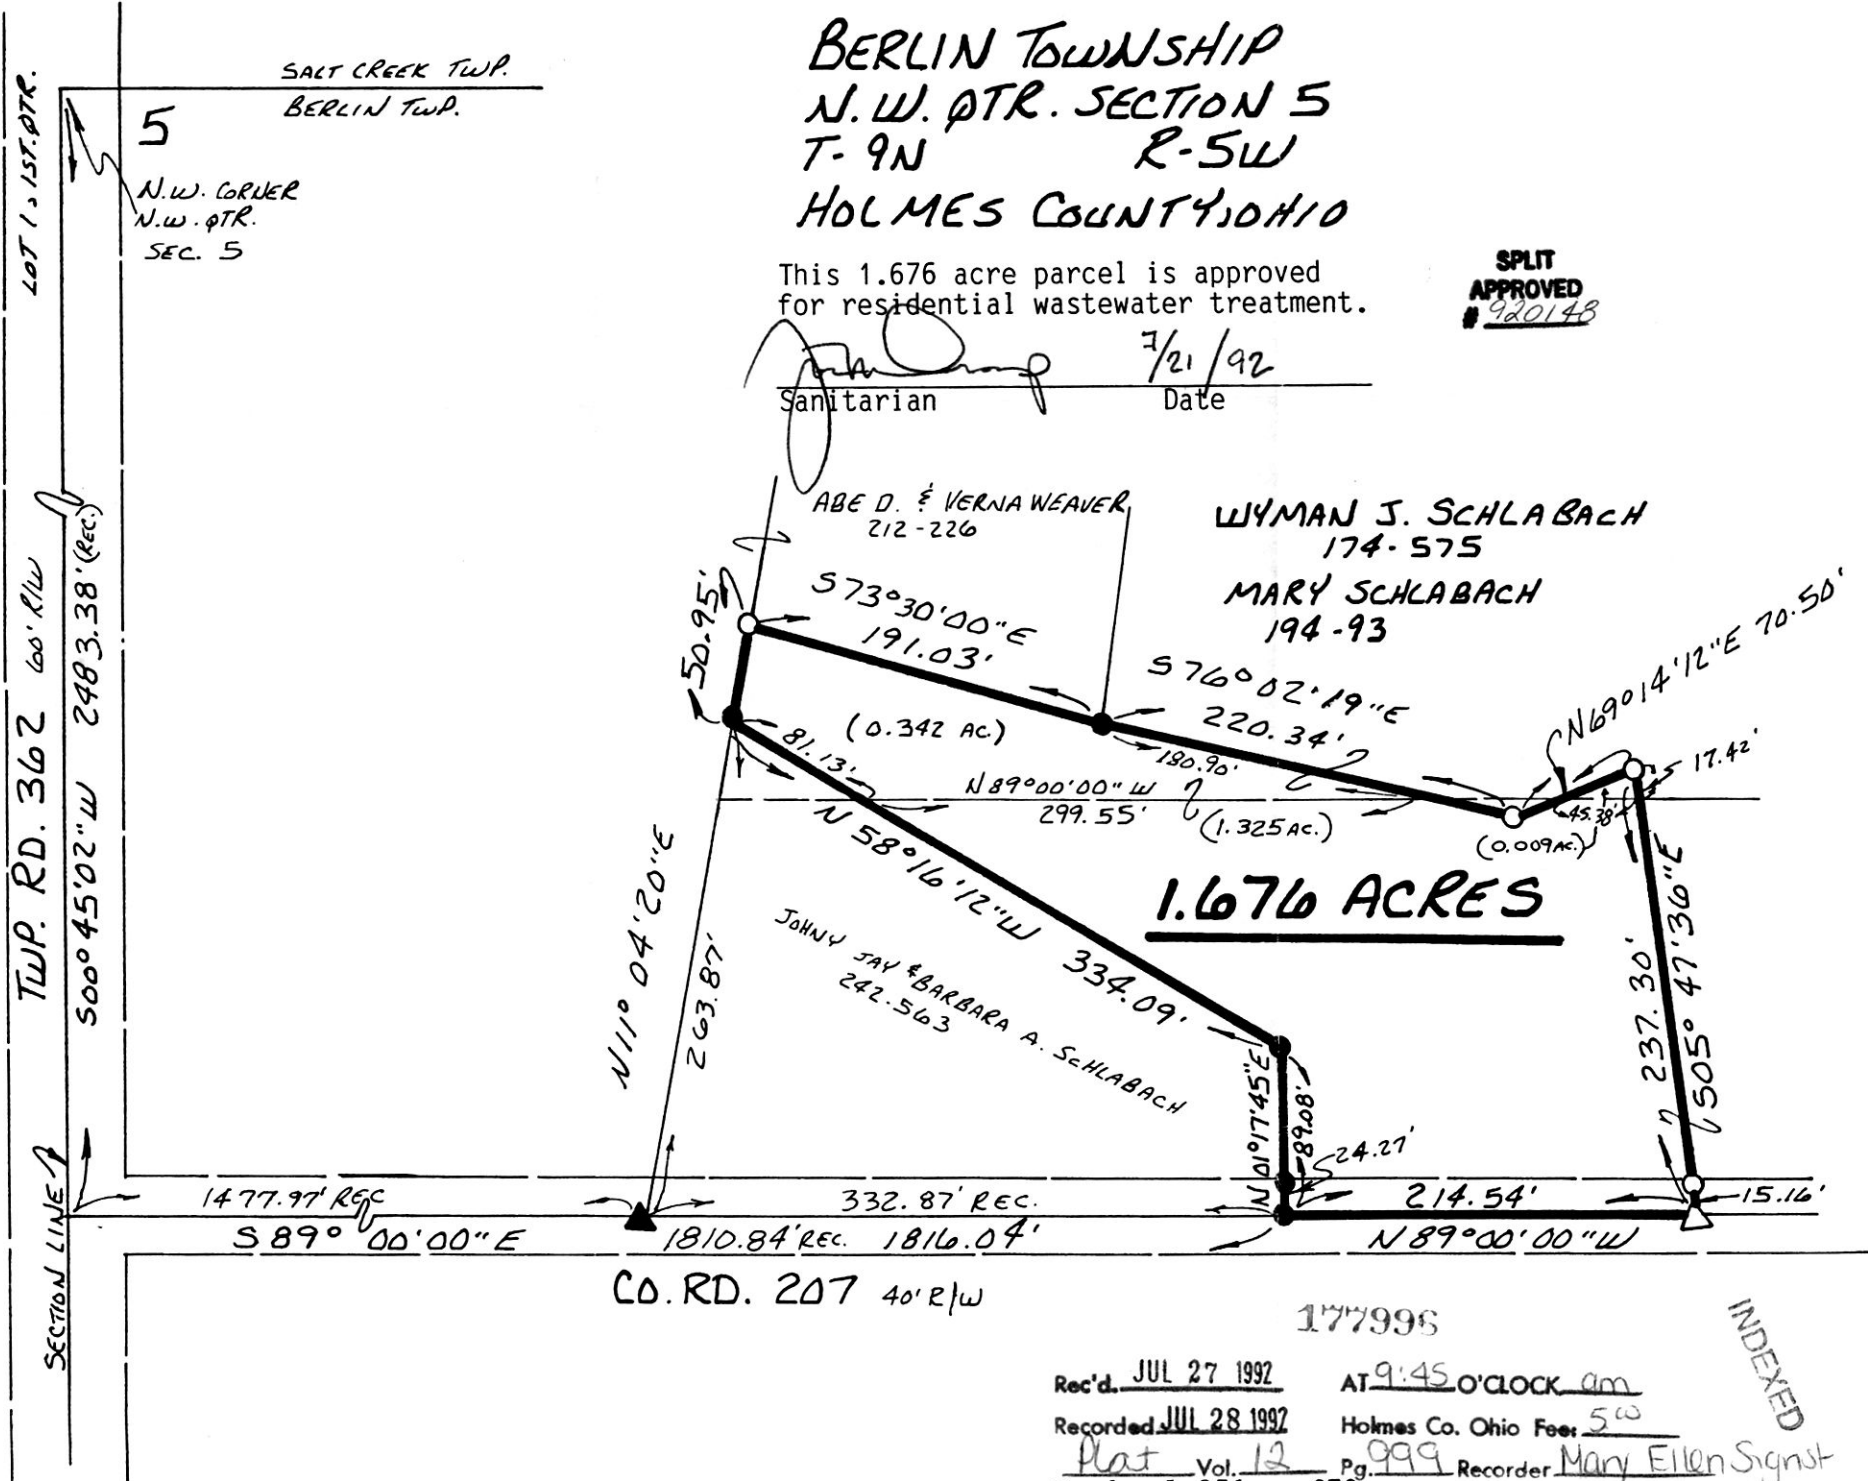

- SCALE: 1" = 100'
- ▲ R.R. SPIKE FOUND
 - IRON PIN FOUND
 - △ R.R. SPIKE SET
 - 5/8" RE BAR WITH I.D. CAP SET
- I.D. CAP MARKED "BAKER 6938"

REFERENCES:

PLAT VOL. 10 PAGE 101
 PLAT VOL. 4 PAGE 158
 DEED VOL. 174 PAGE 575
 DEED VOL. 194 PAGE 93
 DEED VOL. 242 PAGE 563

BEARINGS FROM PLAT VOL. 12
PAGE 104



I CERTIFY THIS SURVEY TO BE
CORRECT TO THE BEST OF MY
KNOWLEDGE.

Donald C. Baker
 DONALD C. BAKER P.S. 6938
 5958 T.R. 322
 MILLERSBURG OHIO 44654
 P.H. (216) 674-4788

JUNE 23, 1992

177996

Rec'd. JUL 27 1992 AT 9:45 O'CLOCK am
 Recorded JUL 28 1992 Holmes Co. Ohio Fee: 5.00
 Plat Vol. 12 Pg. 999 Recorder Mary Ellen Signst
 Deed vol 256 pg 378 Diane

PLAT APPROVED
7/24/92 B 25392-MLS

VOL 12 PAGE 999