


HARDY TOWNSHIP 1<sup>ST</sup> QTR.  
LOT 14 T-9N R-7W  
HOLMES COUNTY OHIO

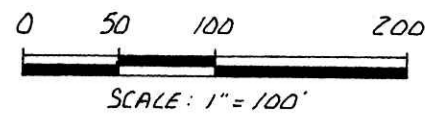

- STONE WITH "X" FOUND
- IRON PIN FOUND
- ▲ R.R. SPIKE FOUND
- △ R.R. SPIKE SET
- 5/8" REBAR WITH I.D. CAP SET I.D. CAP MARKED "BAKER 6938"


E.E. & ALMA MULLET  
142-561

(3.923 Ac.)

(3.581 Ac.)

This plat not approved for any use that generates wastewater.  
Sanitarian Date 10 MAY 88

This plat not approved for any use tha. generates wastewater.  
Sanitarian Date 10 MAY 88

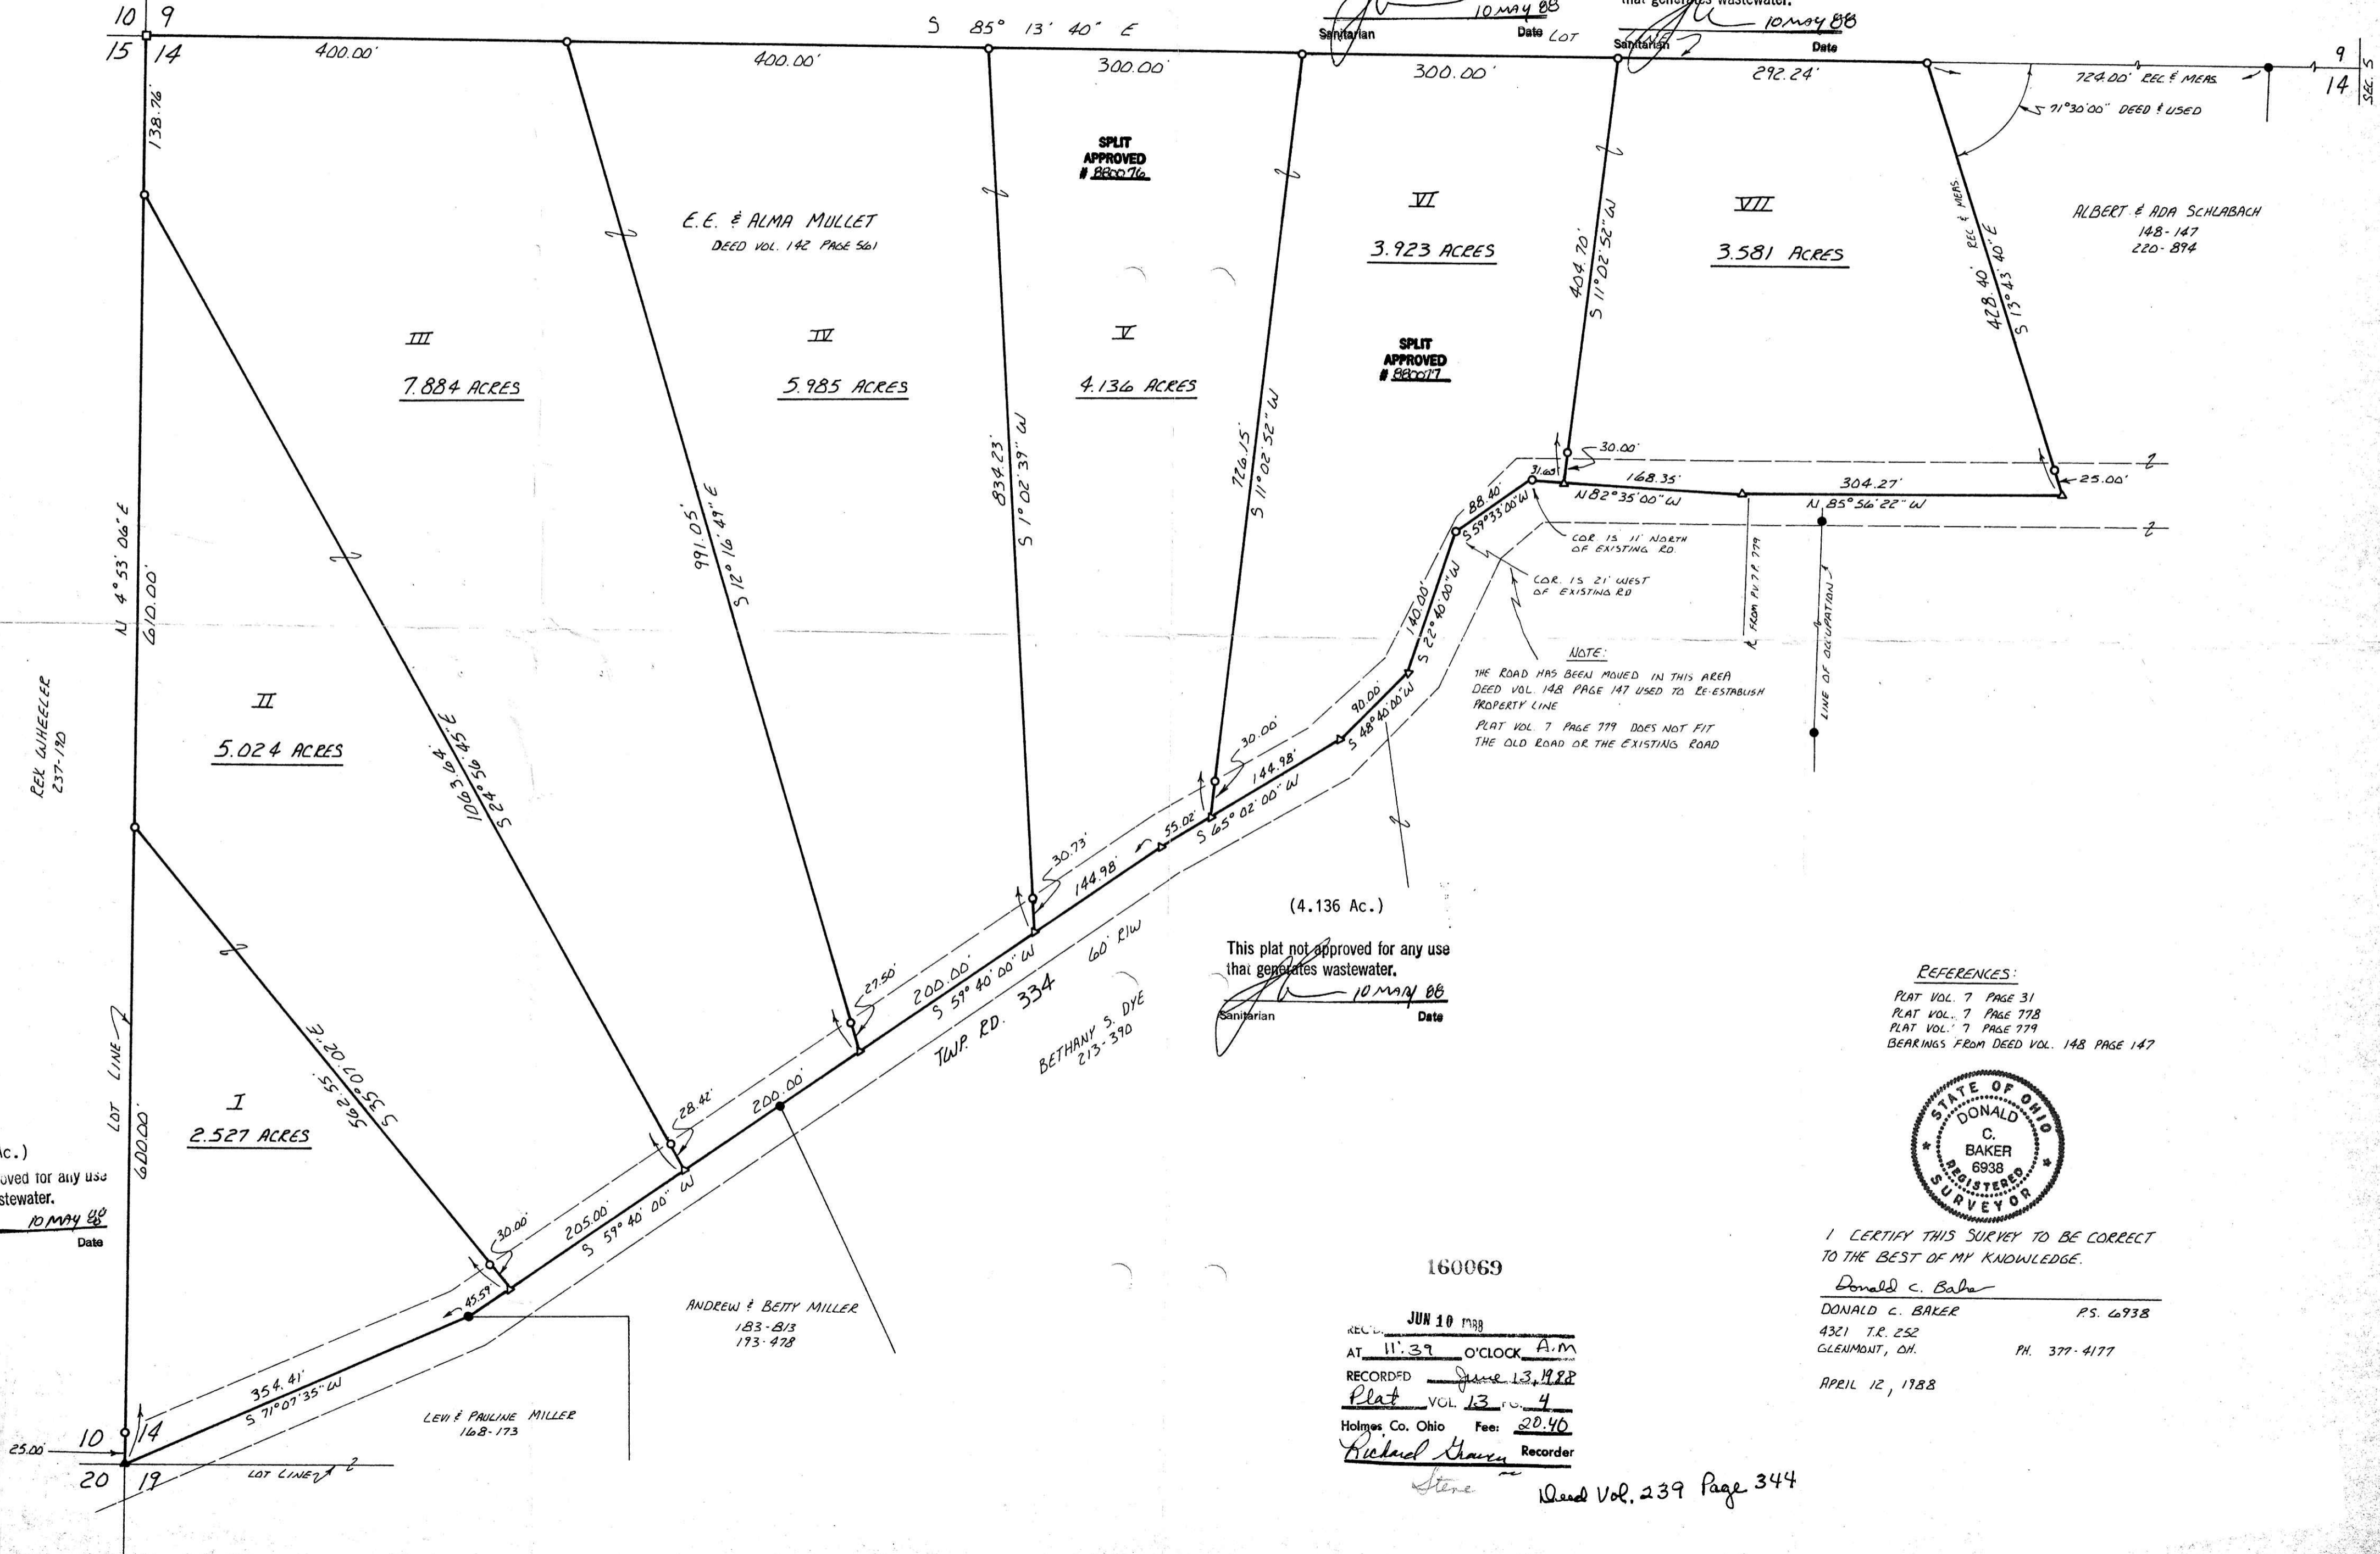

NOTE:  
THE ROAD HAS BEEN MOVED IN THIS AREA DEED VOL. 148 PAGE 147 USED TO RE-ESTABLISH PROPERTY LINE  
PLAT VOL. 7 PAGE 779 DOES NOT FIT THE OLD ROAD OR THE EXISTING ROAD

This plat not approved for any use that generates wastewater.  
Sanitarian Date 10 MAY 88

REFERENCES:  
PLAT VOL. 7 PAGE 31  
PLAT VOL. 7 PAGE 778  
PLAT VOL. 7 PAGE 779  
BEARINGS FROM DEED VOL. 148 PAGE 147



I CERTIFY THIS SURVEY TO BE CORRECT TO THE BEST OF MY KNOWLEDGE.  
Donald C. Baker  
DONALD C. BAKER P.S. 6938  
4321 T.R. 252 GLENMONT, OH. PH. 377-4177  
APRIL 12, 1988

160069  
REC'D JUN 10 1988  
AT 11:39 O'CLOCK A.M.  
RECORDED June 13, 1988  
Plat VOL 13 P. 4  
Holmes Co. Ohio Fee: 20.40  
Richard Shaver Recorder

Deed Vol. 239 Page 344

(2.527 Ac.)  
This plat not approved for any use that generates wastewater.  
Sanitarian Date 10 MAY 88