


SURVEY PLAT of a 67.759 ACRE PARCEL

LOT 16 - 2nd QUARTER
T-9-N, R-8-W
Monroe Township
HOLMES COUNTY, OHIO

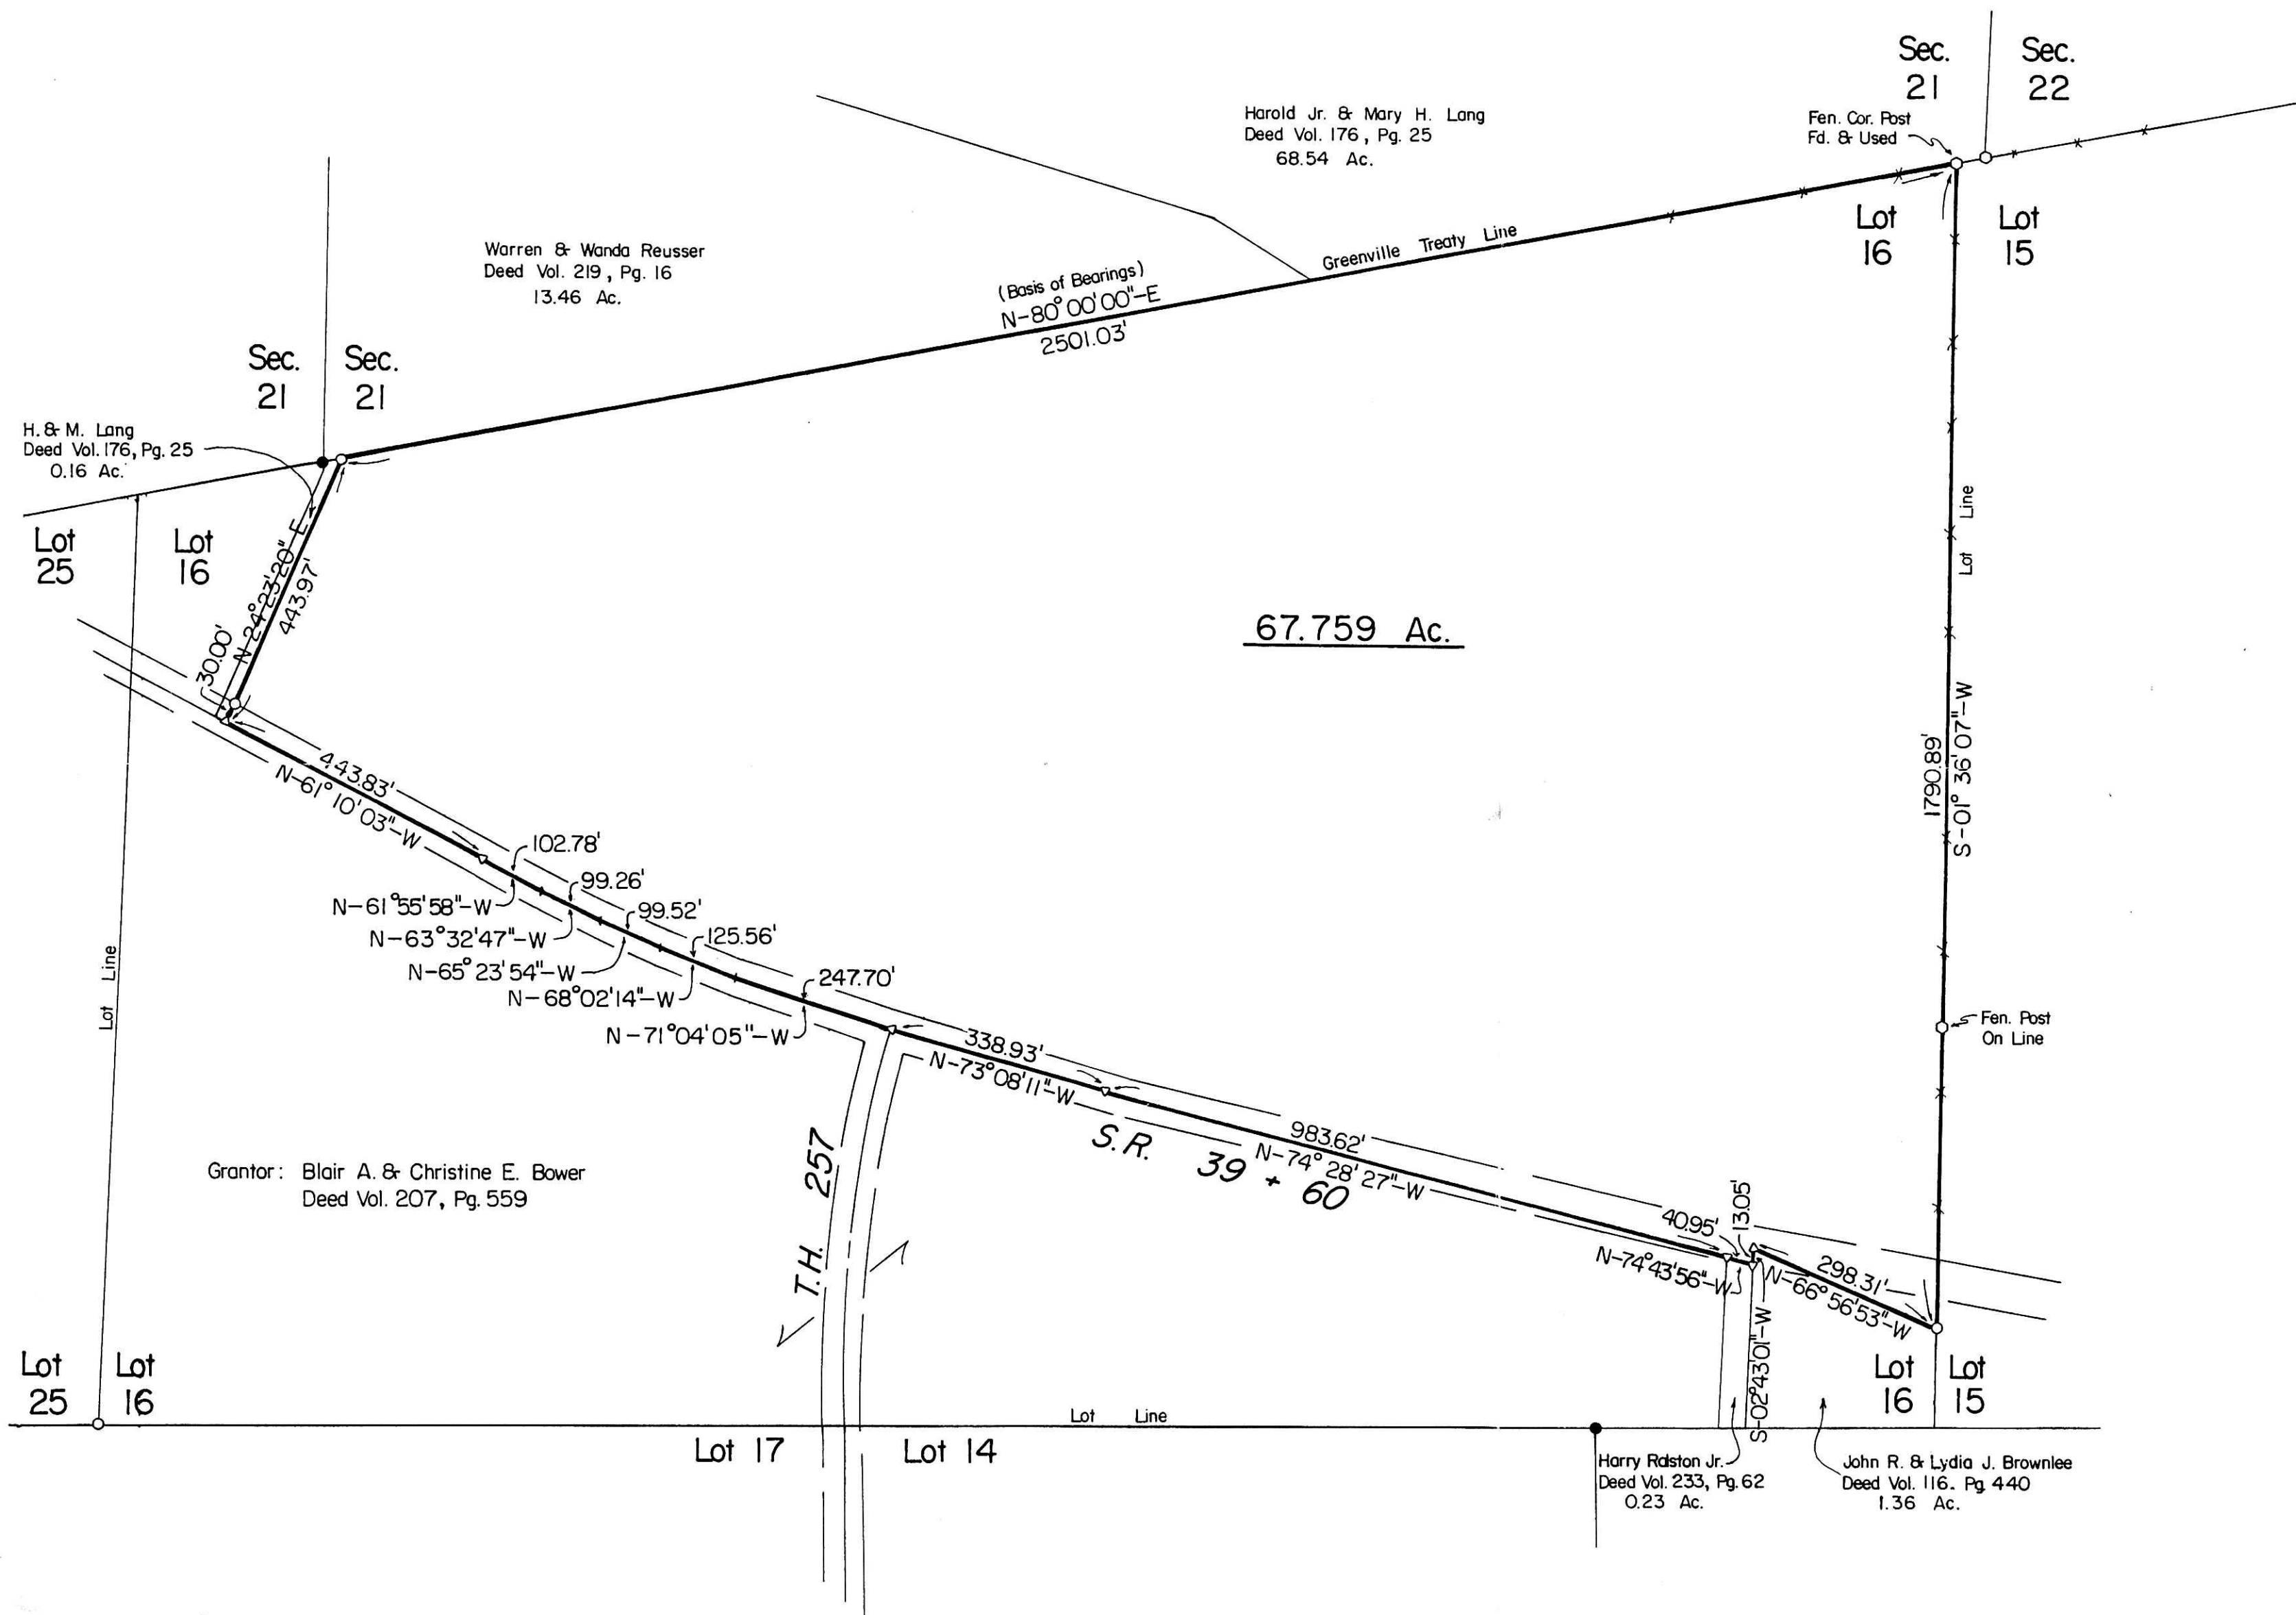


References

- Deed Vol. 116, Pg. 440
- Deed Vol. 139, Pg. 481
- Deed Vol. 176, Pg. 25
- Deed Vol. 203, Pg. 806
- Deed Vol. 207, Pg. 559
- Plat Vol. 5, Pg. 155
- Plat Vol. 9, Pg. 203



Grantor: Blair A. & Christine E. Bower
Deed Vol. 207, Pg. 559

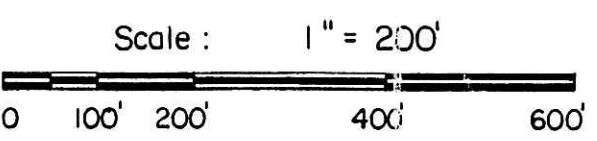

- Fence Post
- Iron Pipe or Pin Fd.
- ▲ PK Nail Set In Roadway
- 5/8" x 30" Rebar With Yellow Plastic Cap Marked RUDOLPH Set 6449

160082
 JUN 10 1988
 REC'D AT 3:40 O'CLOCK P.M.
 RECORDED June 13, 1988
 Plat VOL 13 PG 6
 Holmes Co. Ohio Fee: 21.60
 Richard Yraun Recorder

I Certify This Survey And Plat To Be Correct To The Best Of My Knowledge

62-88
 Date Ronald G. Rudolph, P.S. No. 6449
 R.G. RUDOLPH SURVEYING, Inc.
 405 W. Liberty St.
 Wooster, Ohio 44691

Job No. 3180