


- IRON PIN FOUND
- 5/8" REBAR WITH I.D. CAP SET
I.D. CAP MARKED "BAKER 6938"
- △ R.R. SPIKE SET

PRAIRIE TOWNSHIP
N.E. QTR. SECTION 34
T-14 N R-13 W
HOLMES COUNTY, OHIO

SURVEYED FOR: DAN & DLEN JR.
SCHLABACH

REFERENCES:

- PLAT VOL. 8 PAGE 139
- PLAT VOL. 4 PAGE 9
- PLAT VOL. 10 PAGE 796
- BEARINGS FROM
PLAT VOL. 10 PAGE 405
- VARIOUS DEEDS AS SHOWN

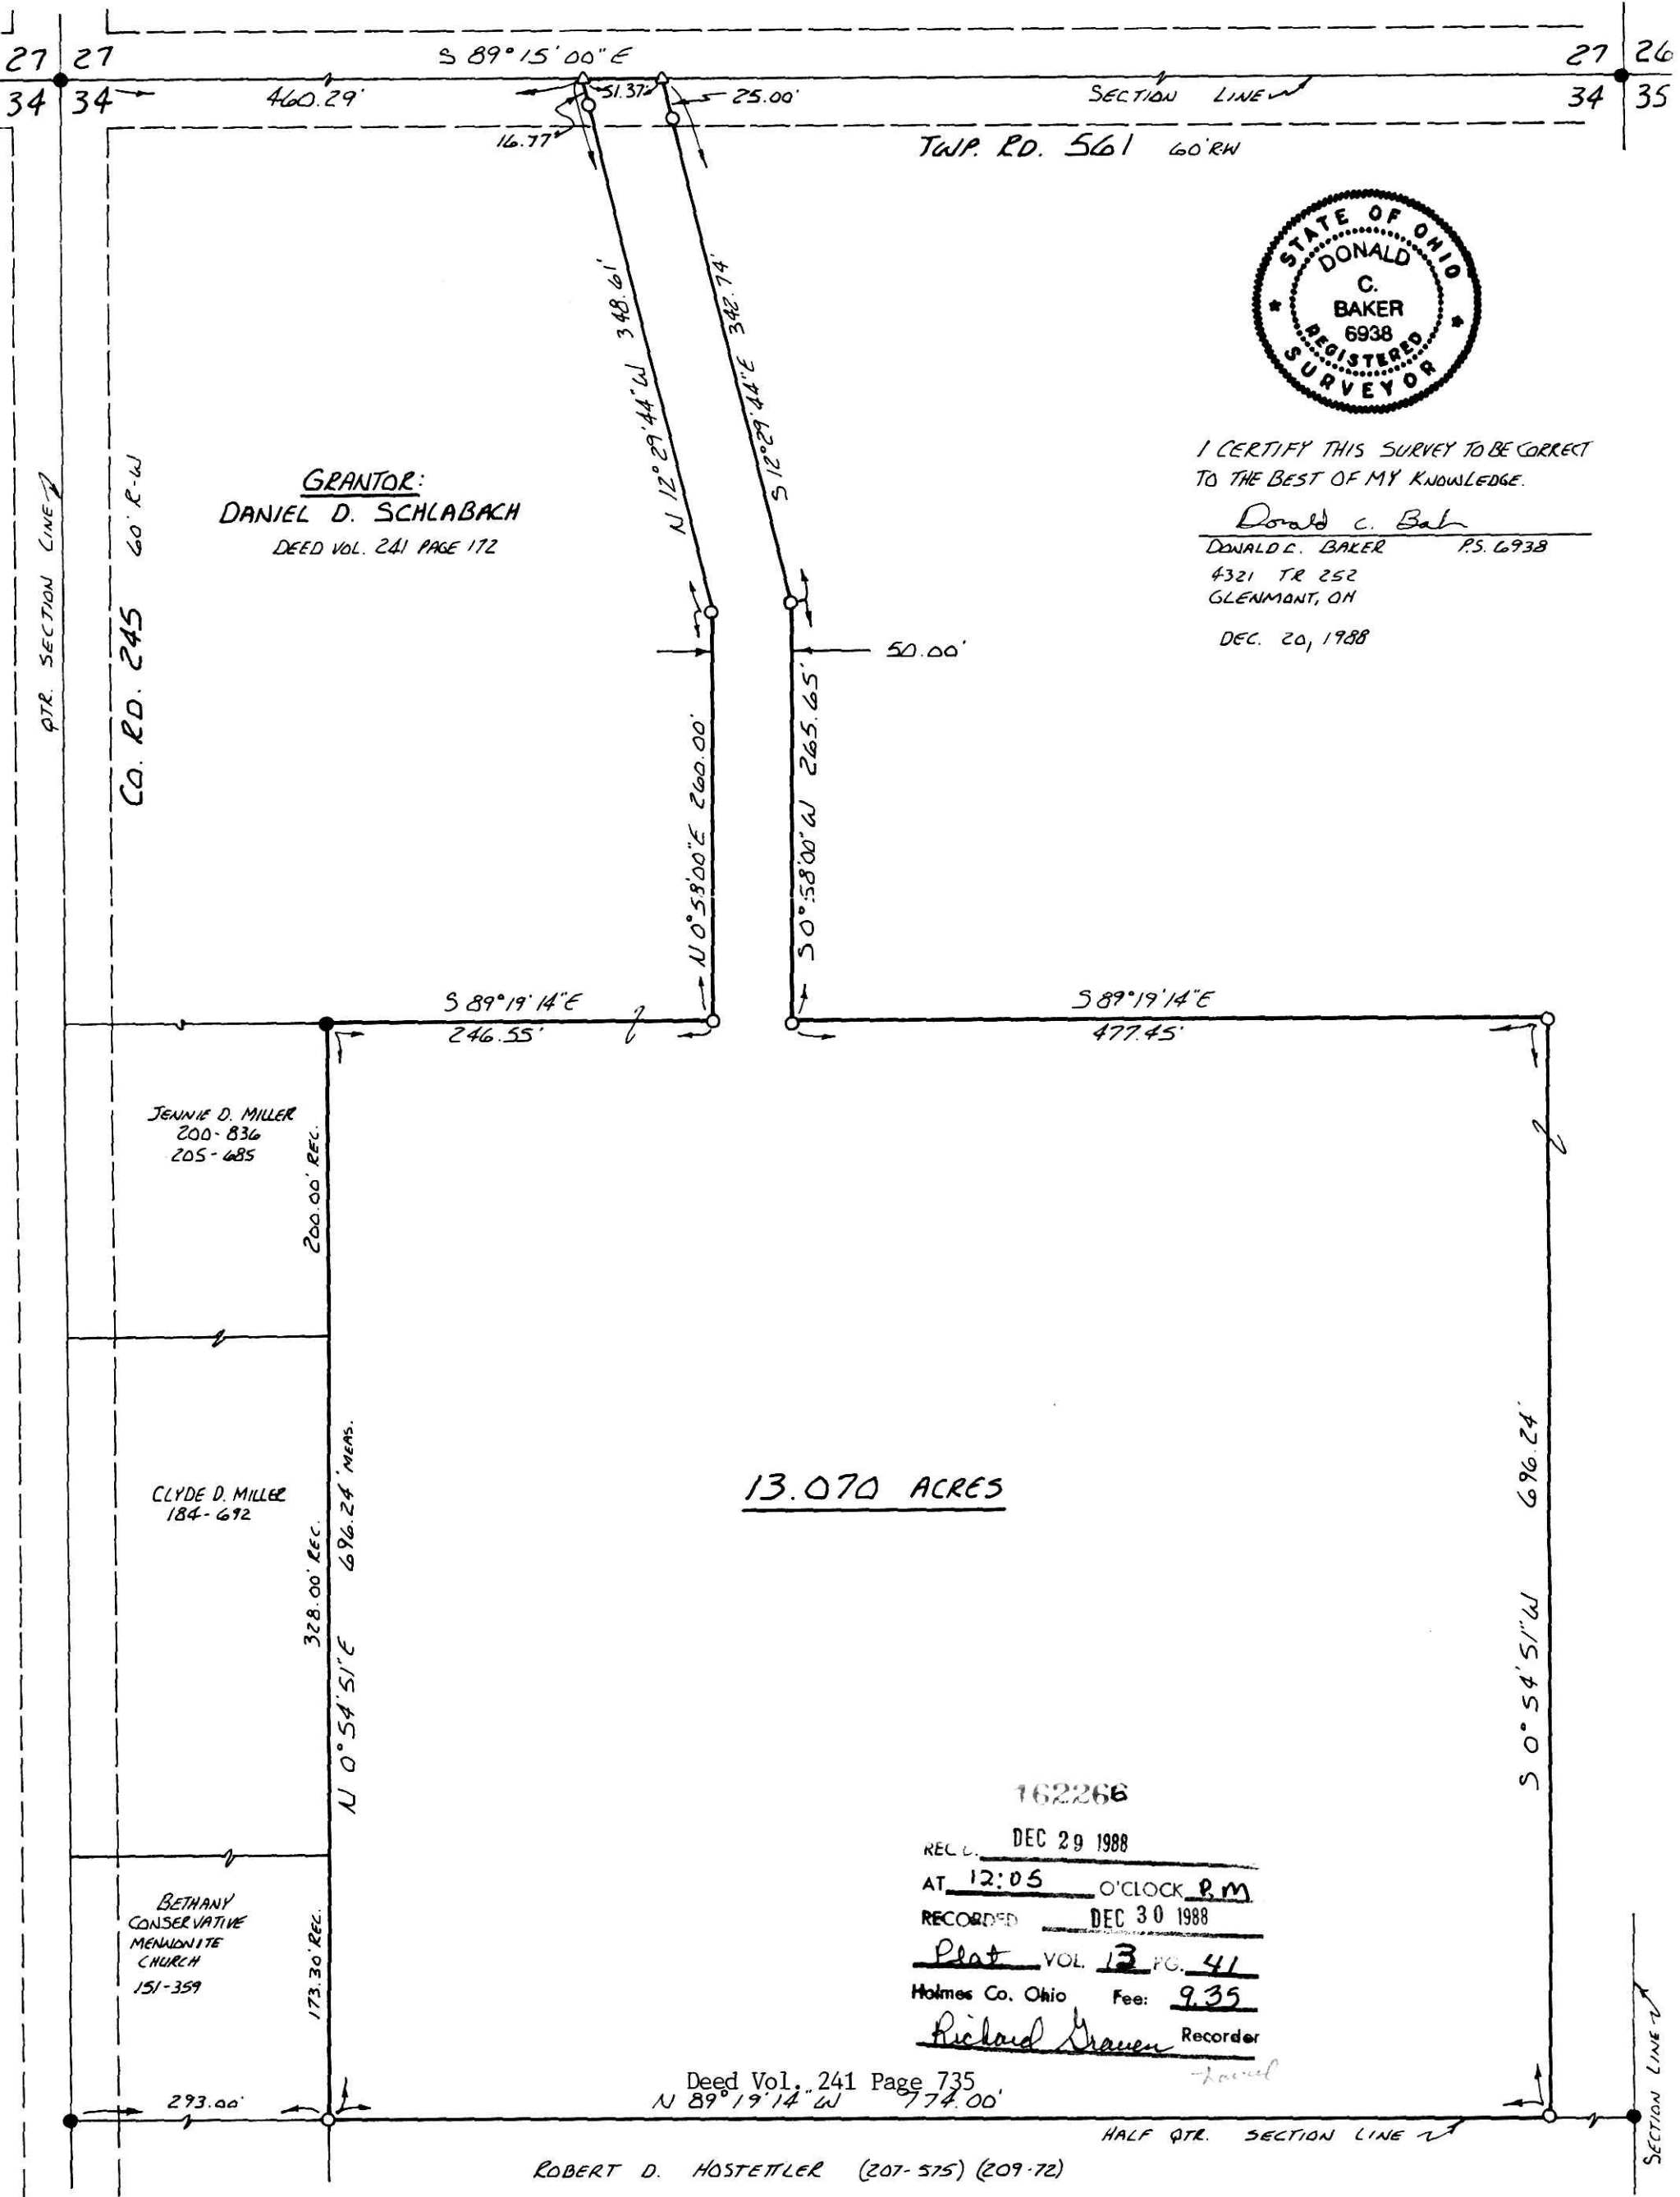

I CERTIFY THIS SURVEY TO BE CORRECT
TO THE BEST OF MY KNOWLEDGE.

Donald C. Baker
DONALD C. BAKER P.S. 6938
4321 TR 252
GLENMANT, OH
DEC. 20, 1988

162266
REC'D. DEC 29 1988
AT 12:05 O'CLOCK P.M.
RECORDED DEC 30 1988
Plat VOL. 13 PG. 41
Holmes Co. Ohio Fee: 9.35
Richard Gruen Recorder

Deed Vol., 241 Page 735
N 89° 19' 14" W 774.00'
ROBERT D. HOSTETTLER (207-575) (209-72)