


PROPERTY PLAN HOLMES COUNTY BERLIN TOWNSHIP LOT 21, 4TH QTR., T-9-N, R-6-W

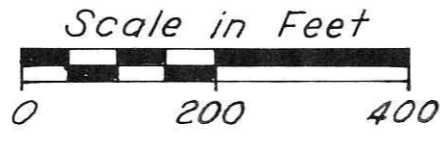


Calc. By: <u>RLS</u>	FHWA REGION	STATE	STATE PROJECT
Date: <u>7-27-89</u>	5	OHIO	11964(0)
Chkd. By:			
Date:			

10
11

HOL-557-7.71

RIGHT OF WAY PLAN

1
2

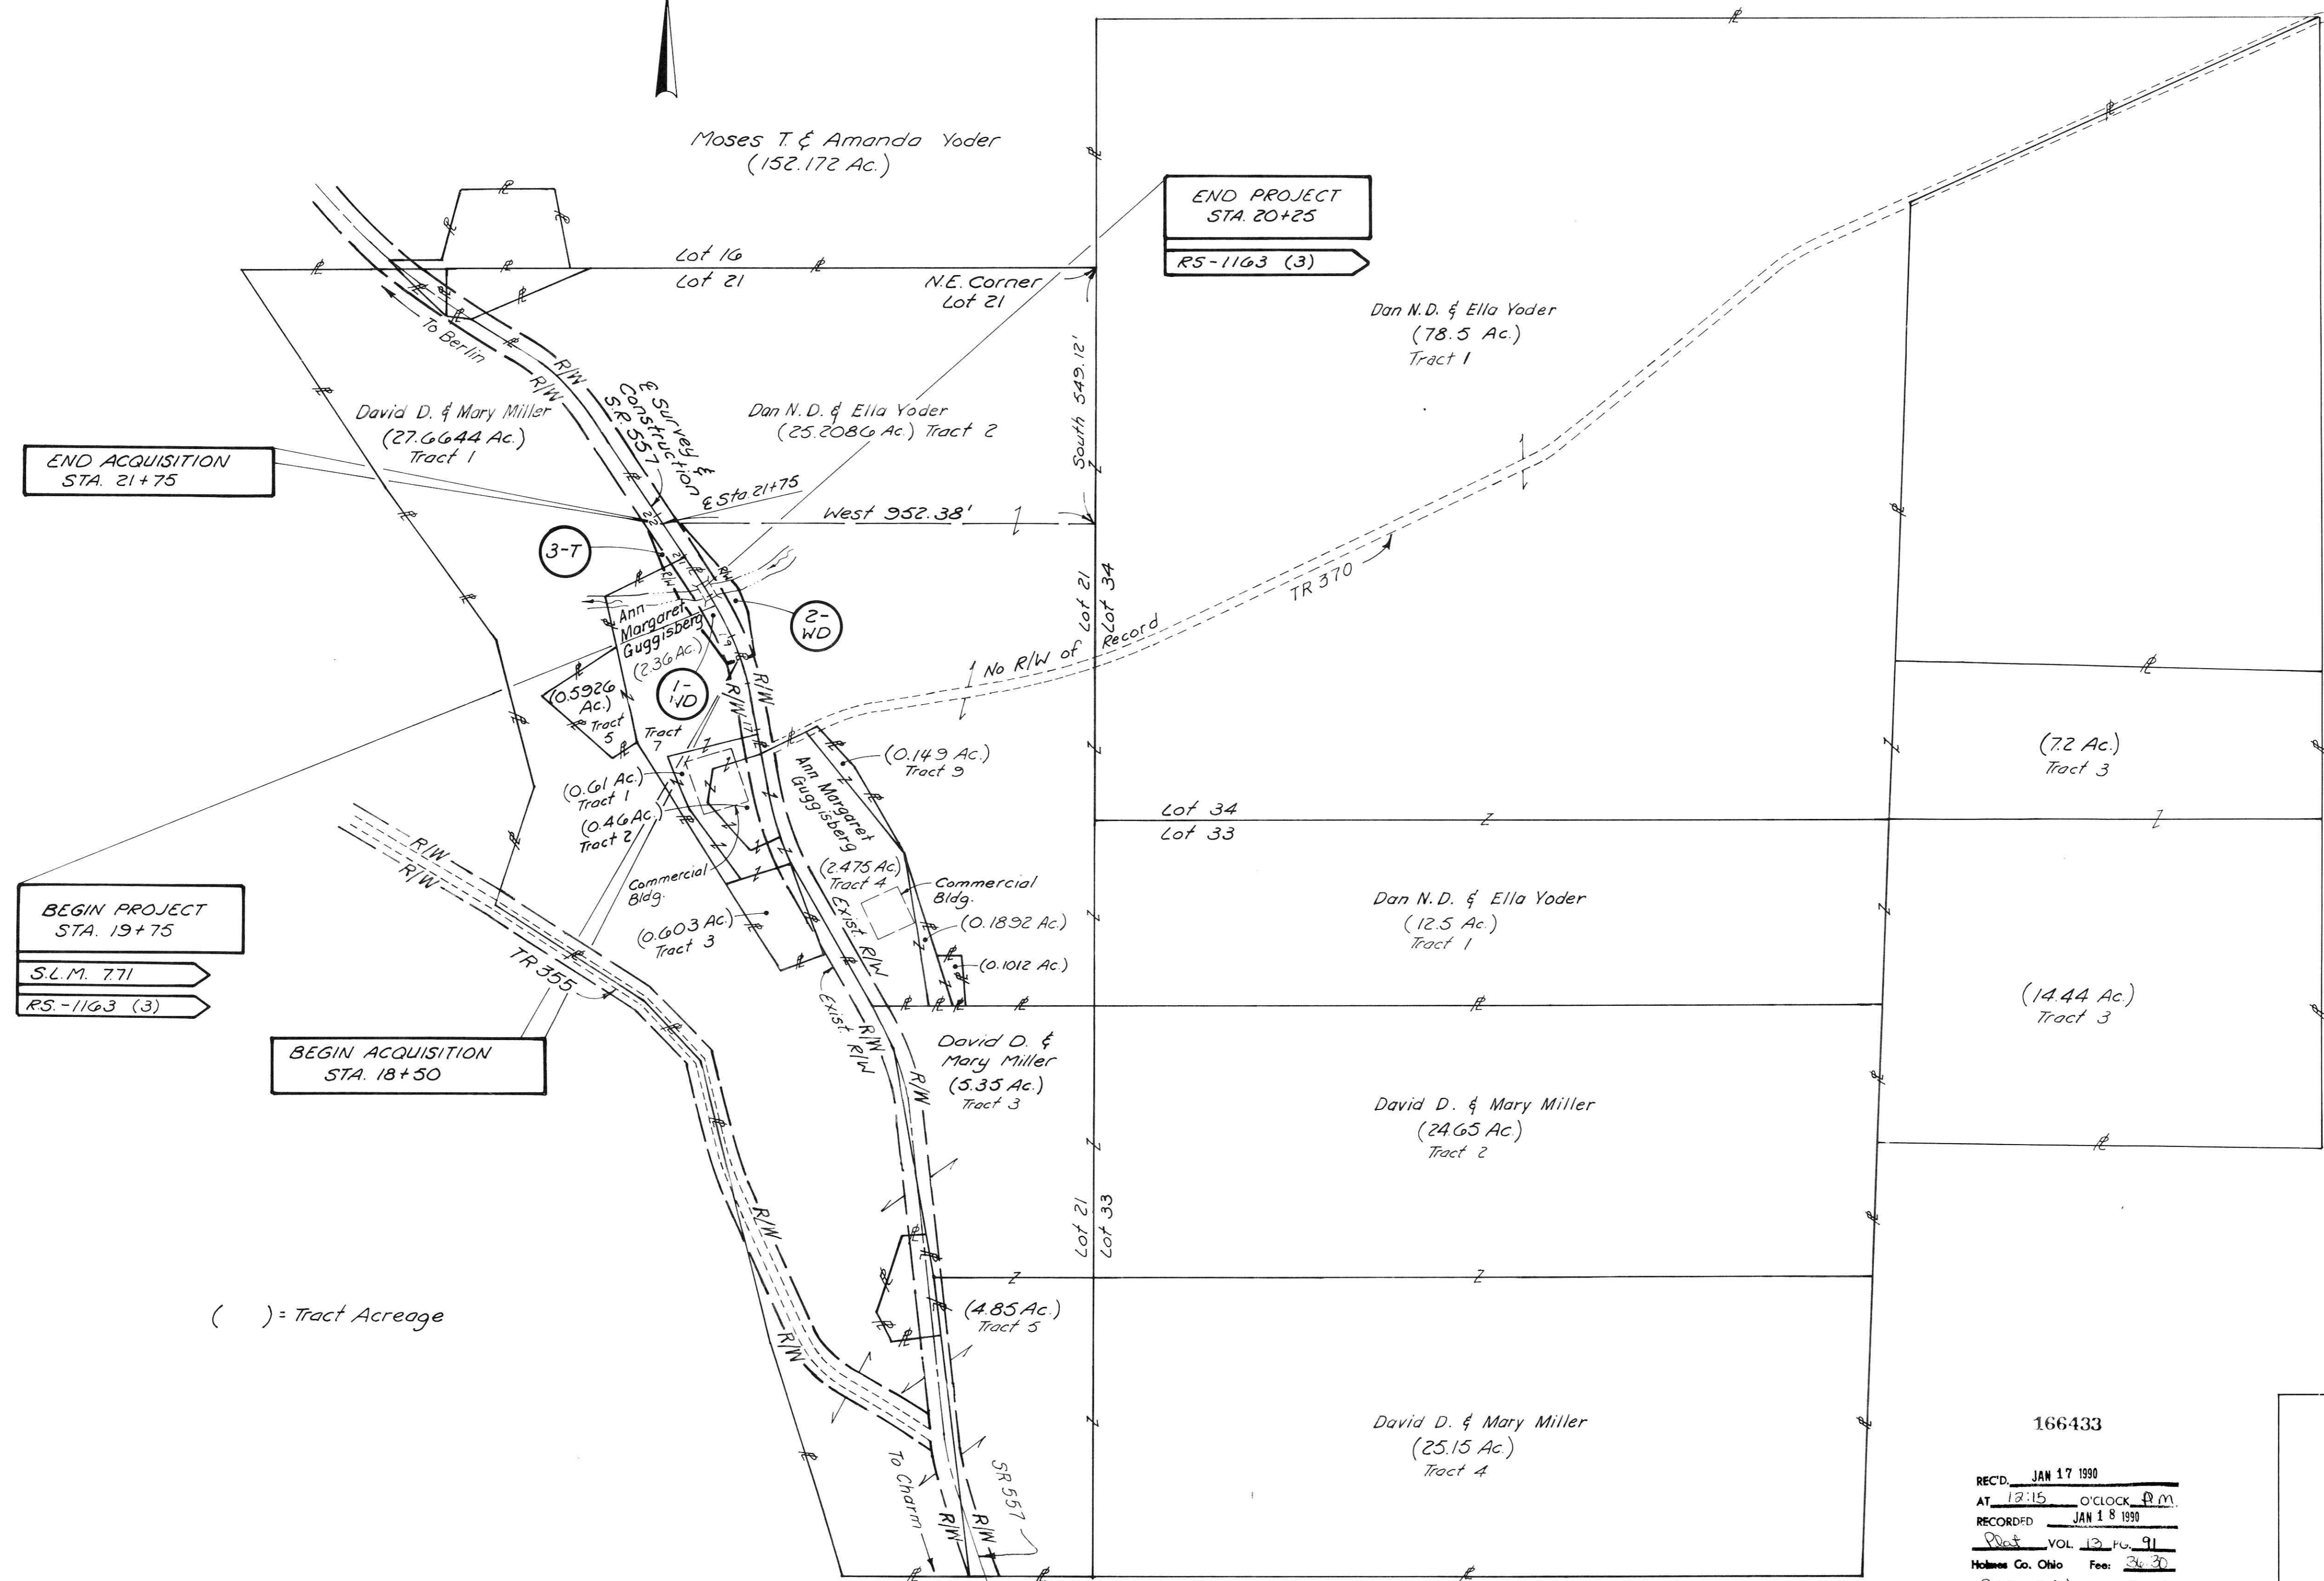

END ACQUISITION
STA. 21+75

END PROJECT
STA. 20+25
RS-1163 (3)

BEGIN PROJECT
STA. 19+75
S.L.M. 771
RS-1163 (3)

BEGIN ACQUISITION
STA. 18+50

() = Tract Acreage

166433

REC'D. JAN 17 1990
AT 12:15 O'CLOCK P.M.
RECORDED JAN 18 1990
Dist. VOL. 13, PG. 91
Holmes Co. Ohio Fee: \$4.00
Richard Shanen Recorder
Dist. T-9-N

REVISIONS	BY	DATE
PLAN COMPLETED		7-28-89

West Vol. 245 Page 932