
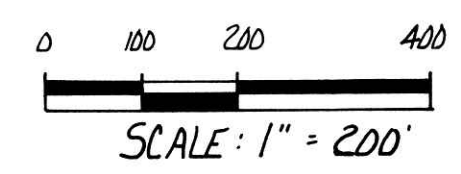


168299


WASHINGTON TOWNSHIP
PART OF THE N.W. & N.E. QTRS.
SECTION 3; T-19N, R-15W
HOLMES COUNTY, OHIO

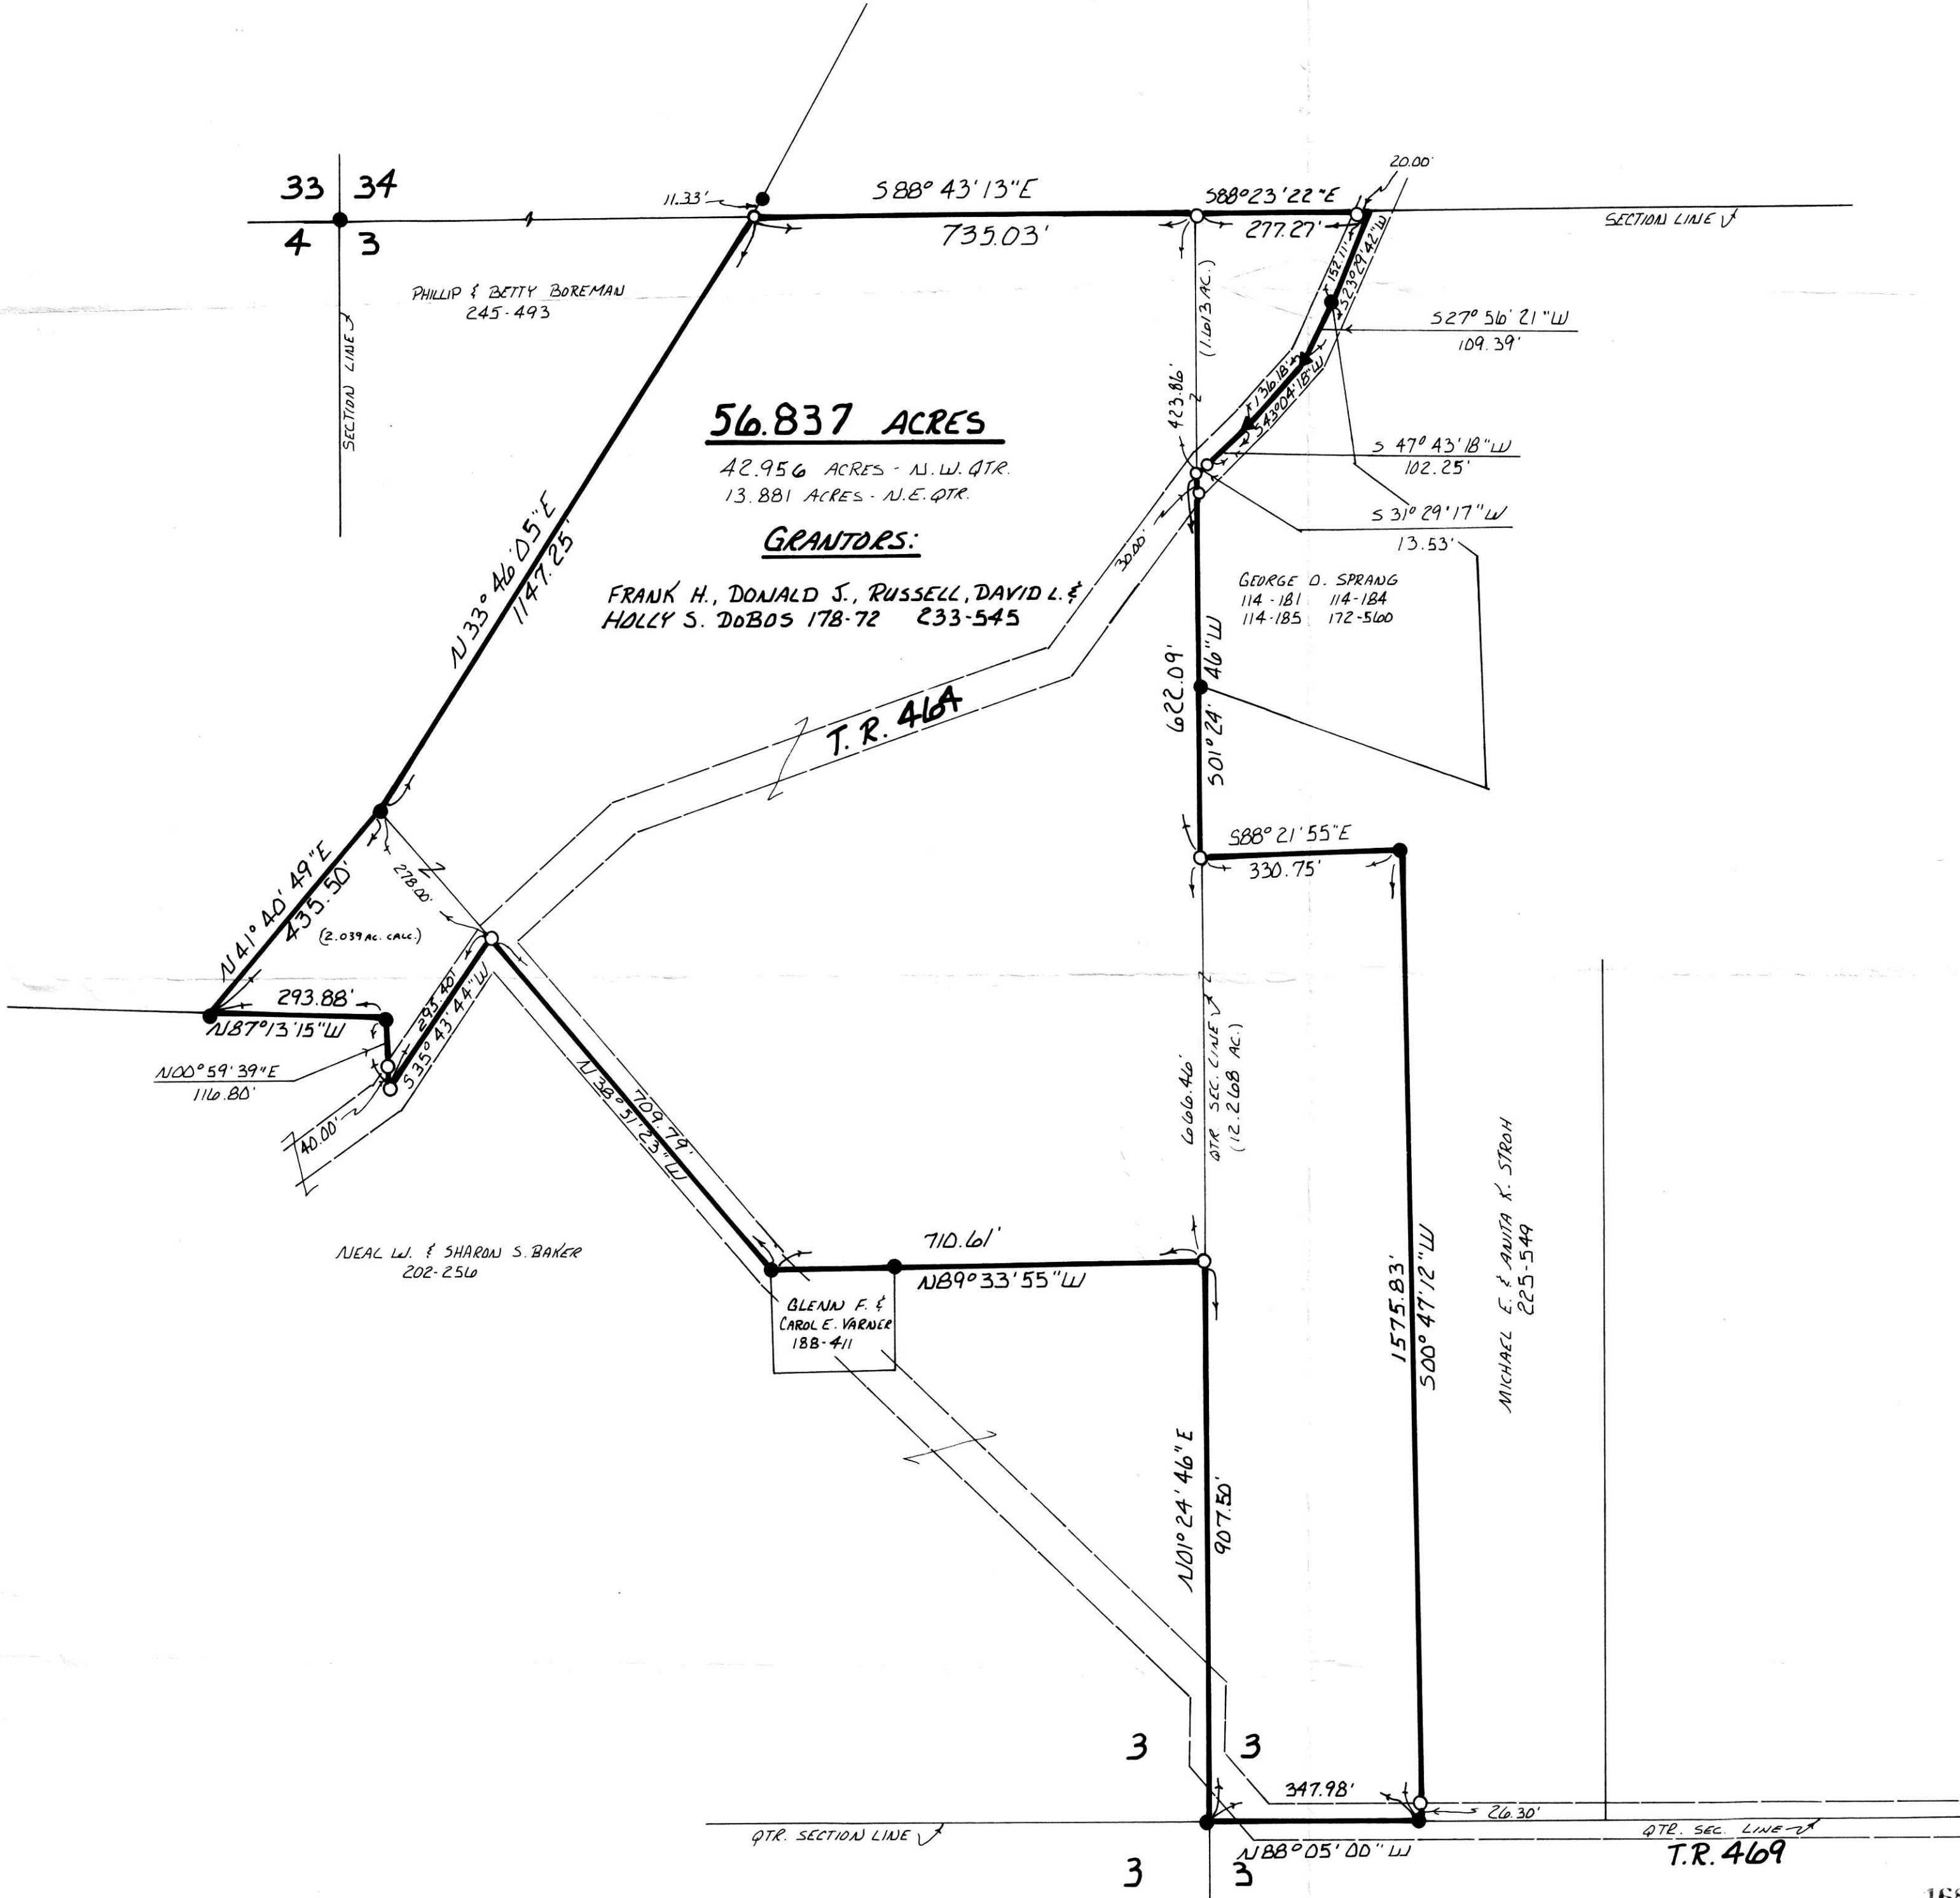

- ▲ R.R. SPIKE FOUND
- ROAD PIN FOUND
- 3/8" REBAR WITH I.D. CAP SET
- I.D. CAP MARKED "BAKER 6938"

REFERENCES:

- PLAT VOL. 7 PAGE 321
- PLAT VOL. 4 PAGE 92
- PLAT VOL. 11 PAGE 17
- VARIOUS DEEDS AS SHOWN
- BEARINGS FROM DEED VOL. 245 PAGE 493

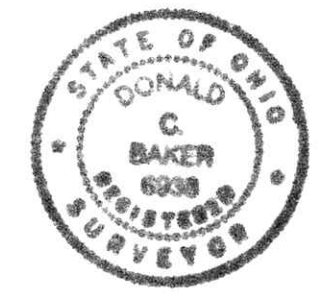

I CERTIFY THIS SURVEY TO BE CORRECT TO THE BEST OF MY KNOWLEDGE.

Donald C. Baker
DONALD C. BAKER P.S. 6938
 4321 T.R. 252
 GLENMONT, OHIO

168299

INDEXED

MARCH 28, 1990

Rec'd JUN 28 1990
 Recorded JUN 29 1990
 Plat Vol. 13

AT 4:17 o'clock
 Holmes Co. Ohio Fee \$2.60
 Pg. 110 Recorder Richard Grauman
 18x24 Wayne City Title