


- IRON PIN FOUND
- PK. NAIL SET
- 5/8" REBAR WITH I.D. CAP SET I.D. CAP MARKED "BAKER 6938"

REFERENCES:

ST. RT. 60 HWY. PLANS
 CURRENT R.R. PLANS
 ORIGINAL R.R. PLANS
 PLAT VOL. 7 PAGE 801
 PLAT VOL. 2 PAGE 1
 SURVEY RECORD 4 PAGE 328
 SURVEY BY W. LONG OF DRESDEN BRANCH
 BEARINGS FROM ORIGINAL R.R. DEED
 DEED VOL. 47 PAGE 113-116
 VARIOUS DEEDS AS SHOWN

SURVEYED FOR: KILLBUCK C.I.C. (HENRY YODER)

KILLBUCK TOWNSHIP
 N.W. QTR. & S.W. QTR. SEC. 6
 T-8N R-7W
 VILLAGE OF KILLBUCK
 HOLMES COUNTY, OHIO

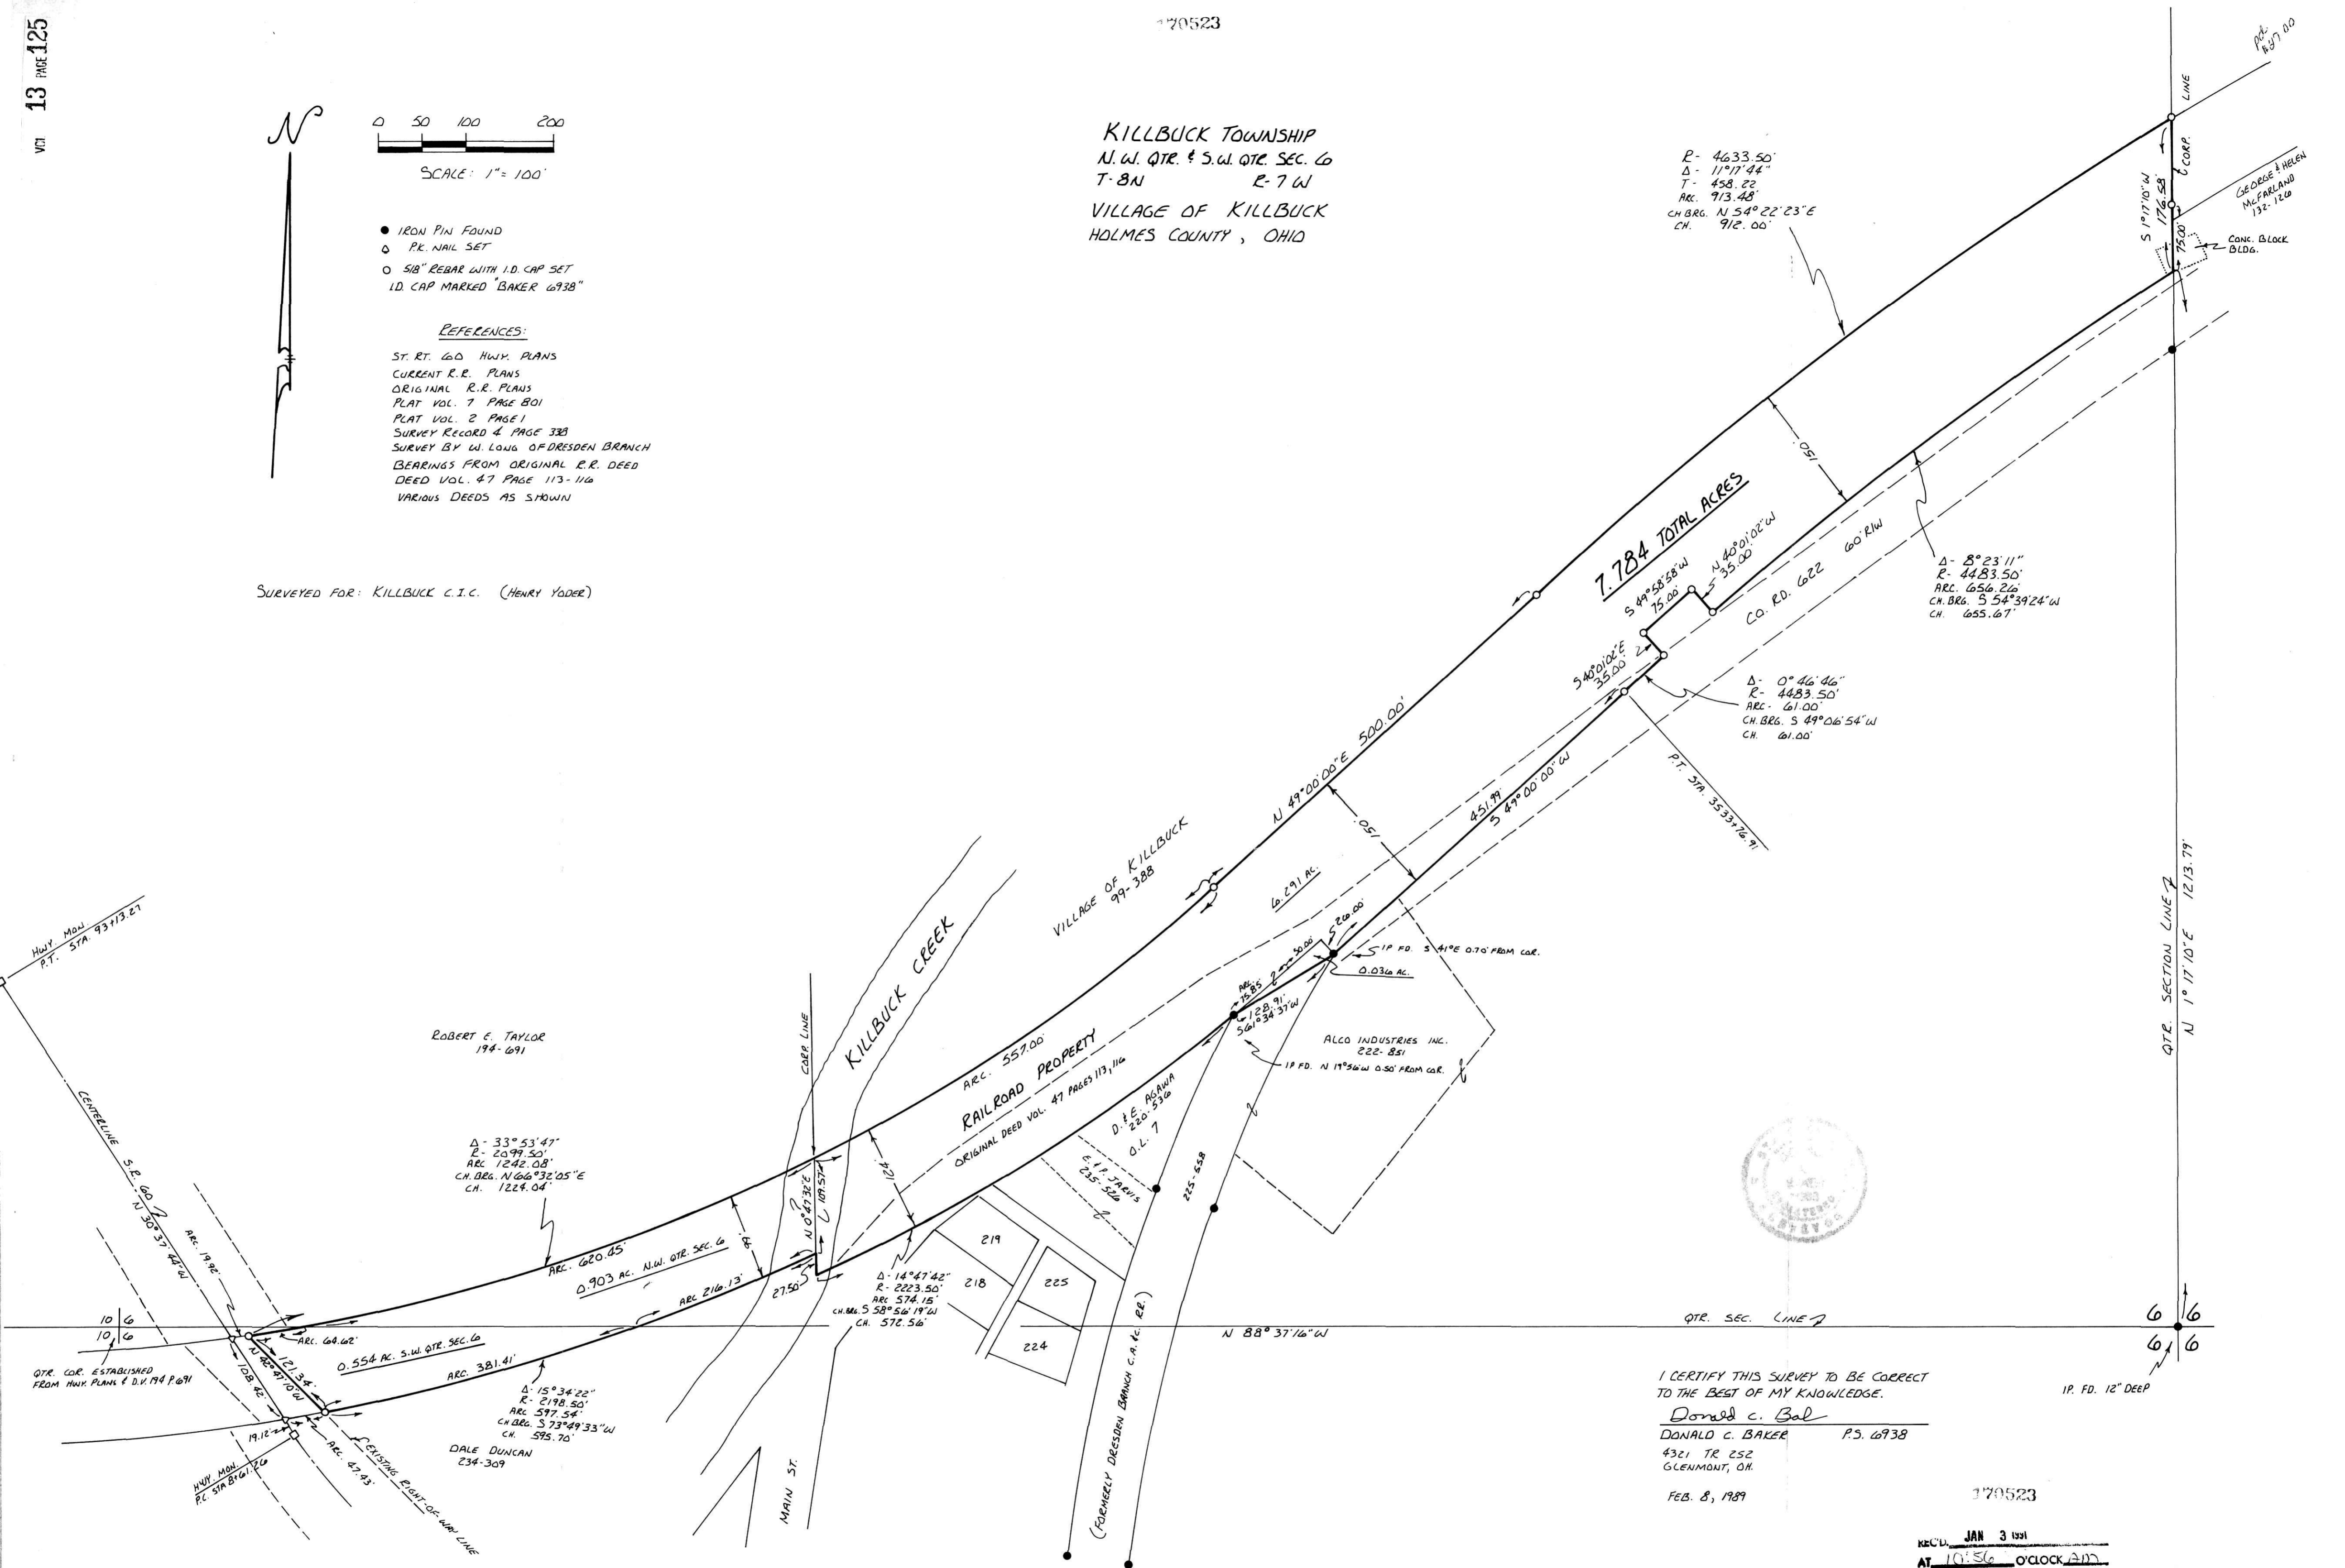

R- 4633.50'
 Δ- 11°17'44"
 T- 458.22'
 ARC. 913.48'
 CH. BRG. N 54°22'23"E
 CH. 912.00'

Δ- 8°23'11"
 R- 4483.50'
 ARC. 656.26'
 CH. BRG. S 54°39'24"W
 CH. 655.67'

Δ- 0°46'46"
 R- 4483.50'
 ARC. 61.00'
 CH. BRG. S 49°06'54"W
 CH. 61.00'

ROBERT E. TAYLOR
 194-691

Δ- 33°53'47"
 R- 2099.50'
 ARC. 1242.08'
 CH. BRG. N 66°32'05"E
 CH. 1224.04'

Δ- 14°47'42"
 R- 2223.50'
 ARC. 574.15'
 CH. BRG. S 58°56'19"W
 CH. 572.56'

Δ- 15°34'22"
 R- 2198.50'
 ARC. 577.54'
 CH. BRG. S 73°49'33"W
 CH. 575.70'

DALE DUNCAN
 234-309

I CERTIFY THIS SURVEY TO BE CORRECT
 TO THE BEST OF MY KNOWLEDGE.
 Donald C. Baker
 DONALD C. BAKER P.S. 6938
 4321 TR 252
 GLENMOUNT, OH.
 FEB. 8, 1989



170523

REC'D. JAN 3 1991
 AT 10:56 O'CLOCK AM
 RECORDED JAN 4 1991
 Plat VOL 13 PG. 125
 Holmes Co. Ohio Fee: \$27.00
 Richard G. Recorder