

**SURVEY** JEFF & JONI SCHONAUER

VOL **13** PAGE **135**

STATE OHIO	COUNTY HOLMES	TOWNSHIP KILLBUCK
RANGE 8	TOWNSHIP 8	SECTION 18
QUARTER <b>2</b> (SOUTH EAST)	DATE APRIL 5, 1991	

**HEARTLAND SURVEYING**  
5210 TWP. RD. 257  
MILLERSBURG, OHIO 44654  
PHONE: 216-674-4698

172151

RICHARD & PEARLA BROWN 244-725

CENTER LINE TWP. RD. 71 (60' R/W)

N 29° 11' 31" E 66.40' I.P. SET

P.T.


CURVE NO. 2  
P.I.  
I.P. SET

JERRY SCHONAUER 243-34

P.C.

N 19° 41' 22" E 179.64'

HERALD G. MOORE 230-699

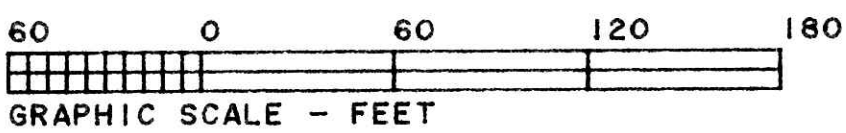

NOTE: BEARINGS TIE TO THE EAST LINE OF THE SURVEY RECORDED IN PLAT BOOK NO. 5, PG. NO. 69

**CURVE DATA**

CURVE NO. 1	CURVE NO. 2
RADIUS 631.94'	RADIUS 1450.05'
ARC 416.84'	ARC 240.49'
TAN 216.32'	TAN 120.52'
C. ANGLE 37° 47' 38"	C. ANGLE 9° 30' 09"
CHORD 409.33'	CHORD 240.21'
M.O. 34.06'	M.O. 4.98'
EXT 36.00'	EXT 5.00'
DEGREE 9° 04' 00"	DEGREE 3° 57' 05"
CHORD BEARING N 00° 47' 34" E	CHORD BEARING N 24° 26' 26" E

P.T.

3.293 ACRES

(CURRENTLY IN NAME OF JERRY SCHONAUER 243-34)

THIS TRACT TAKEN FROM A 5 ACRE TRACT DESCRIBED IN VOL. 243, PG. 34 WHICH LEAVES 1.707 ACRE MORE OR LESS, IN THAT TRACT.

S 00° 07' 00" W 894.84'

This 3.293 acre parcel is approved for residential wastewater treatment.

*Jim Shamp* 4/19/91  
Sanitarian Date

SPLIT APPROVED 4/19/91

I.P. SET = 5/8" x 30" RE-BAR WITH PLASTIC CAP MARKED "JIM SHAMP - S-6088."

CURVE NO. 1  
P.I.  
I.P. SET

INTERSECTION T.R. 71 & T.R. 72 AT 5.00' FROM P.C. ON CURVE

CENTER LINE TWP. RD. 71 (60' R/W)

N 18° 06' 16" W 45.99'

N. HALF OF S.E. QTR. OF SEC. 18

S.E. QTR. OF S.E. QTR. OF SEC. 18

I.P. SET S 88° 45' 30" W 181.89'

I.P. FD. S.E. COR. OF N. HALF OF S.E. QTR. OF SEC. 18

172151

CENTER LINE TWP. RD. 72 (NO R/W)

PEARL LUCILLE BELLER, ET AL 192-592

I CERTIFY THIS TO BE A TRUE PLAT OF A FIELD SURVEY COMPLETED ON FRIDAY, APRIL 5, 1991:

SEAL

*Jim Shamp*

JIM SHAMP, REG. SUR. NO. S-6088

APRIL 7, 1991

Rec'd MAY 17 1991  
Recorded MAY 20 1991  
Plat Vol. 13

At 9:16 o'clock AM  
Holmes Co. Ohio Fee \$16.80  
Pg. 135 Recorder Mary Ellen S. BYLAND 176-89

PLAT APPROVED 5/19/91