

176844

This 0.7044 & 0.3300 acre parcels are approved for residential wastewater treatment.

[Signature] 5/5/92
 Sanitarian Date

SPLIT APPROVED # 920088

I.P. Fd in East wheel track
 T.R. 401
 P.B. 11 Pg. 97
 N 0° 27' 54" W 199.67'
 I.P./I.P.

I.P. Fd in East wheel track
 T.R. 401
 P.B. 10 Pg. 283

Lot 25, 1st Qtr.
 T9N, R5W

Daniel E. & Dena Miller
 Vol. 157 Pg. 377
 " 345 " 151

2.006 Acre Tract
 P.B. 12 Pg. 178
 183.00'

N.W. 1/4 Sec. 13, T9N, R5W
 Walnut Creek Twp.
 Hol. Co., Ohio


Rete S. & Anna Miller
 Vol. 159 Pg. 303

N 89° 31' 19" E 708.78' I.P./I.P.K.
 Approximate E.T.R. 366
 Lot 8, 3rd Qtr.
 T9N, R5W

15.60' Calc.

P.K. Nail in East wheel track of T.R. 401 see Note.
 Levi E. & Sara Ann Hershberger
 Vol. 228 Pg. 961

Note: Lots 8, and 25 and the S.E. 1/4 and the N.W. 1/4 of Sec. 13 should theoretically intersect at one common point. The work previously done, to the south, west, and the north did not come to a common point. The here on signed author brought the work to the west and the south to an intersection and made a judgement call at that point. The dashed line and the 15.60' indicate where the line struck from the two pins to the north would strike the south line of the N.W. 1/4 of Sec. 13.
 This seemed to fit the ground reasonably well and was used.

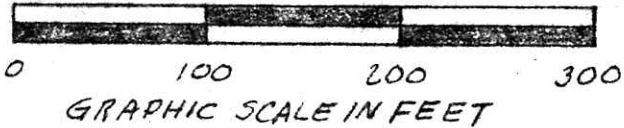

PLAT OF A SURVEY FOR DANIEL E. MILLER ET UX Grantor known as part of Lot 25, 1st Qtr. and S.E. 1/4 of sec. 13, T9N, R5W, of Walnut Creek Twp., Hol. Co., Ohio.

Robert L. Kasner P.S. 5193
 P.E. 20020
 3/30/91



N 1° 14' 43" W 1145.90' P.K./I.P.

T.R. 401

I.P. Set 578° 16' 16" E 239.40'

17.73' & 221.67'

0.7044 acres from Lot 25 116.45'

208.47

N 89° 31' 19" E 41.22'

25.87' & 160.88'

I.P. Set 579° 28' 48" E 186.75'

P.K. Nail in West wheel track T.R. 401

N 0° 30' 00" E 768.78'

This line is partly on T.R. 401 and partly not.

S.E. 1/4 Sec. 13, T9N, R5W

176844

Rec'd. MAY 08 1992 AT 1:52 o'clock pm
 Recorded MAY 09 1992 Holmes Co. Ohio Fee: 14.95
 Plat Vol. 13 Pg. 157 Recorder Mary Ellen Signot
 Deed vol 255 pg 464 Tom G

0.5165 Acre Tract
 P.B. 10 Pg. 841
 Bearing Basis

PLAT APPROVED 5/8/92

INDEXED