



**HARDY TOWNSHIP**  
**3RD. QTR. LOTS 21 & 22**  
**T-9N; R-7W**  
**HOLMES COUNTY, OHIO**

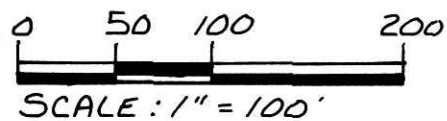


- IRON PIN FOUND
- STONE FOUND
- 5/8" RE BAR WITH I.D. CAP SET  
I.D. CAP MARKED "BAKER 6938"

**REFERENCES:**  
 PLAT VOL. 8 PAGE 626  
 PLAT VOL. 10 PAGE 2010  
 DEED VOL. 128 PAGE 230  
 DEED VOL. 154 PAGE 303  
 BEARINGS FROM DEED VOL. 211 PAGE 475

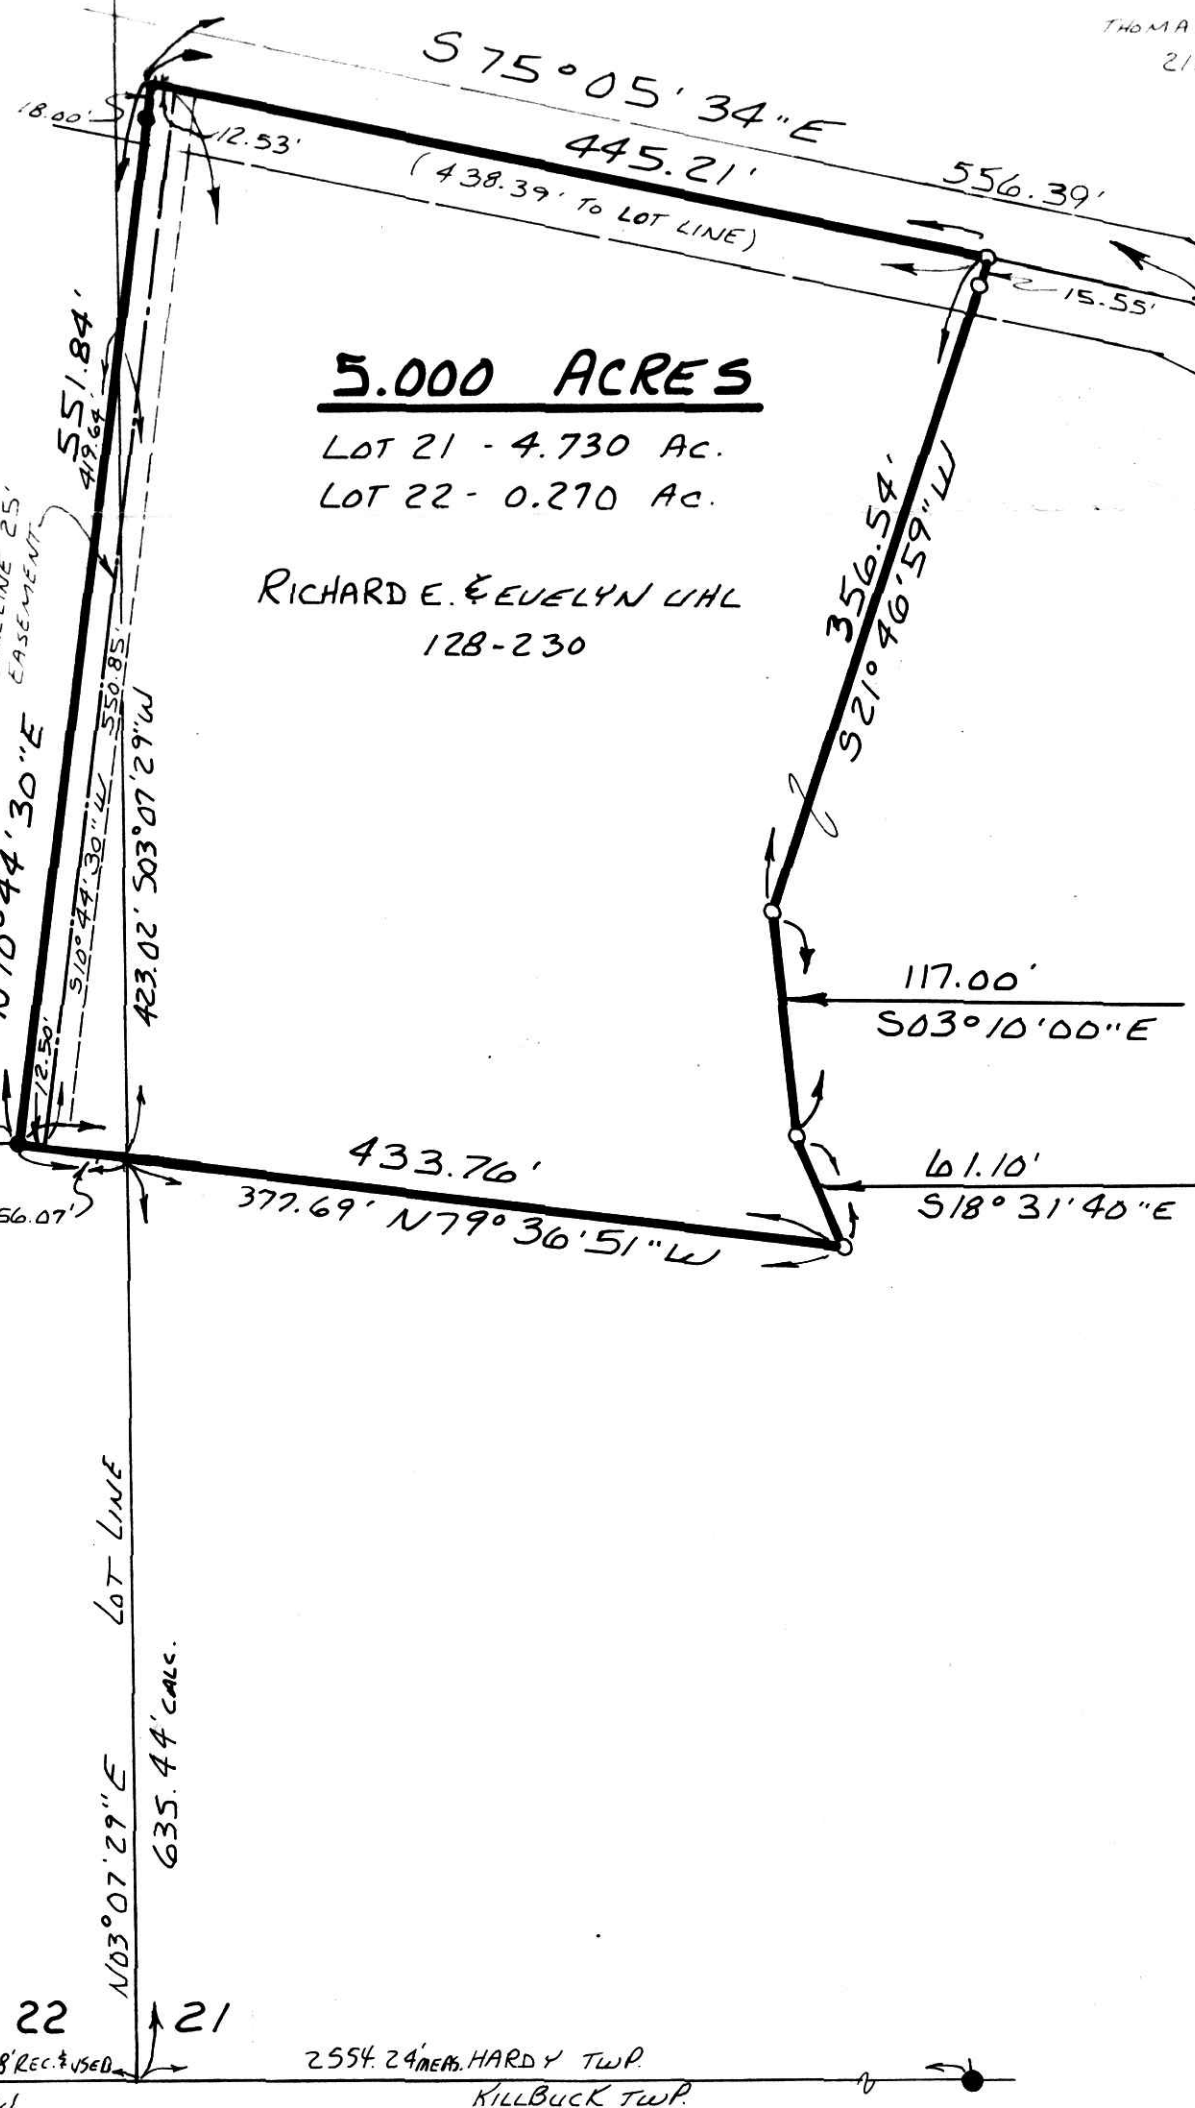

177621

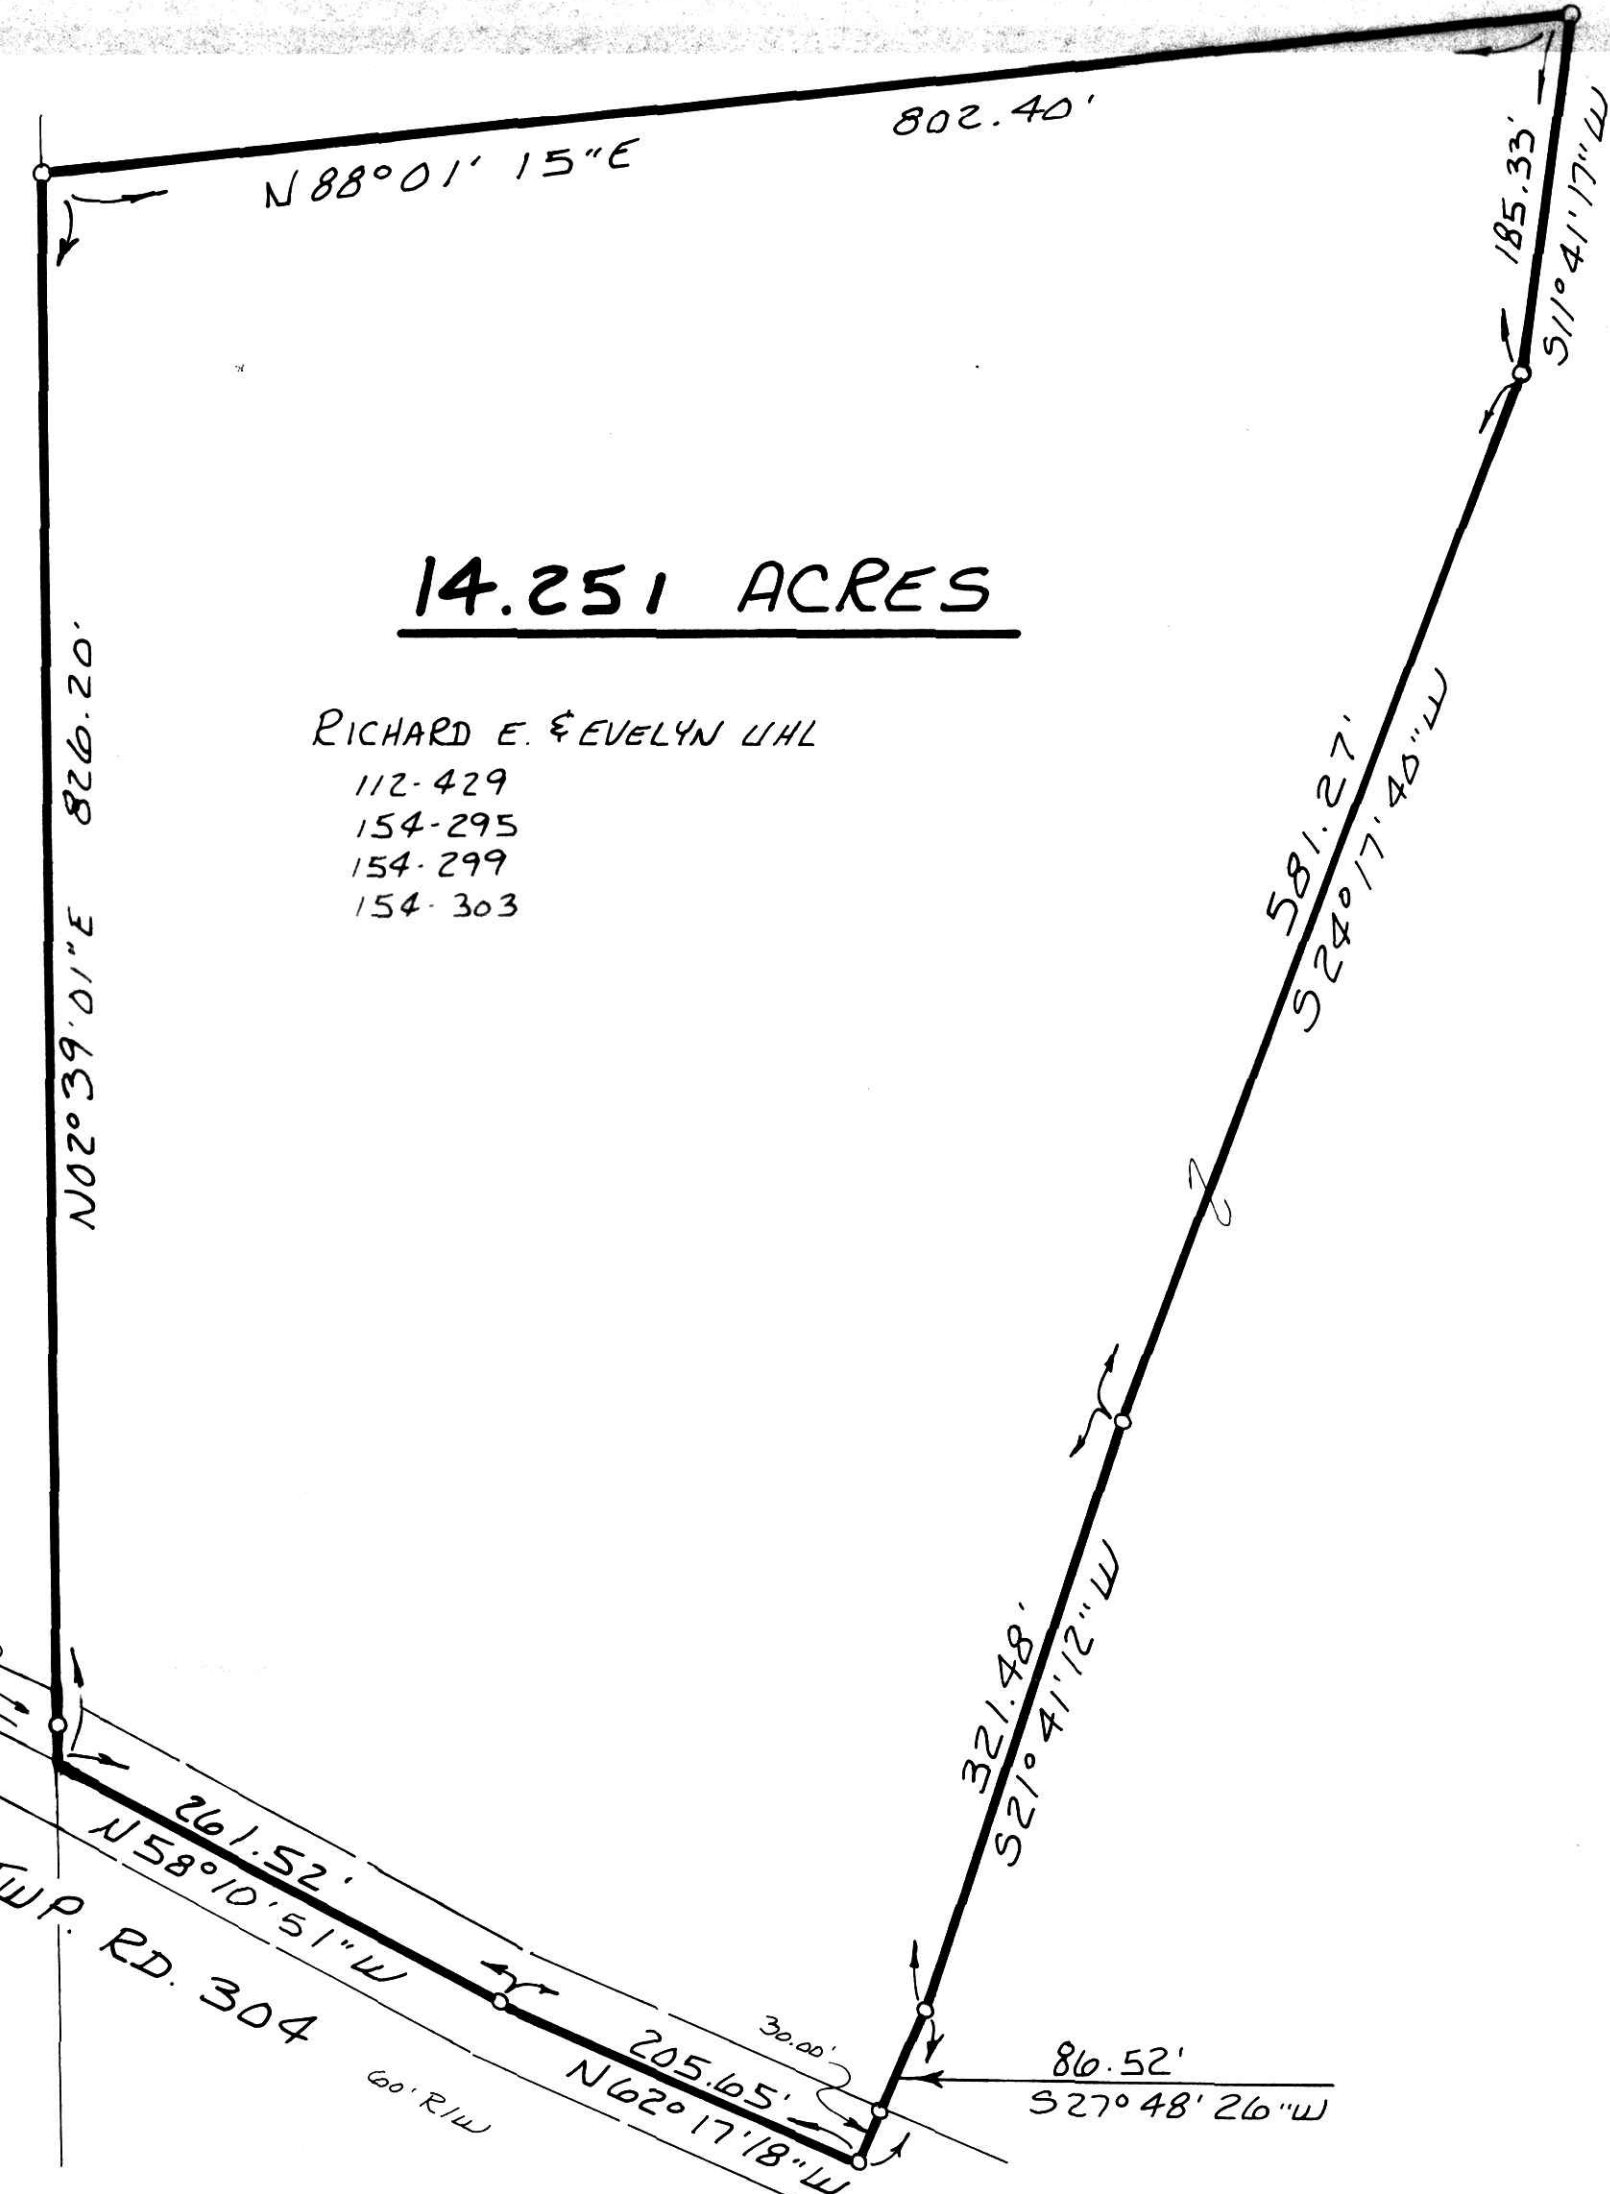

**14.251 ACRES**

**RICHARD E. & EVELYN UHL**  
 112-429  
 154-295  
 154-299  
 154-303



I CERTIFY THIS SURVEY TO BE CORRECT TO THE BEST OF MY KNOWLEDGE.  
Donald C. Baker  
 DONALD C. BAKER P.S. 6938  
 5958 T.R. 322  
 MILLERSBURG, OHIO 44654  
 PH. 216/674-4788

MAY 19, 1992  
 REVISED JUNE 19, 1992

177621  
 REC'D JUL 01 1992  
 AT 11:51 O'CLOCK AM  
 RECORDED JUL 02 1992  
 Plat VOL 13 PG 162  
 Holmes Co. Ohio Fee 21.40  
 Mary Ellen Smith Recorder  
 Deed vol 256 pg 39 John

18892-MLS

PLAT APPROVED  
4/25/92 B