



HARDY TOWNSHIP  
1ST. QTR. LOTS 22, 27, 28 & 32  
T-9N R-7W  
HOLMES COUNTY, OHIO

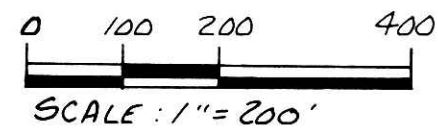

- ▲ R.R. SPIKE FOUND
- IRON PIN FOUND
- △ R.R. SPIKE SET
- P.K. NAIL SET
- 5/8" RE BAR WITH I.D. CAP SET
- I.D. CAP MARKED "BAKER 6938"

**REFERENCES:**  
 DEED VOL. 134 PAGE 167  
 DEED VOL. 181 PAGE 661  
 DEED VOL. 17 PAGE 507  
 DEED VOL. 170 PAGE 29  
 DEED VOL. 249 PAGE 821  
 DEED VOL. 135 PAGE 300  
 SURVEY RECORD 5 PAGE 125  
 PLAT VOL. 9 PAGE 207  
 PLAT VOL. 12 PAGE 533  
 PLAT VOL. 12 PAGE 584  
 PLAT VOL. 10 PAGE 60  
 PLAT VOL. 3 PAGE 178  
 PLAT VOL. 10 PAGE 480  
 PLAT VOL. 10 PAGE 805  
 BEARINGS FROM DEED VOL. 71 PAGE 257

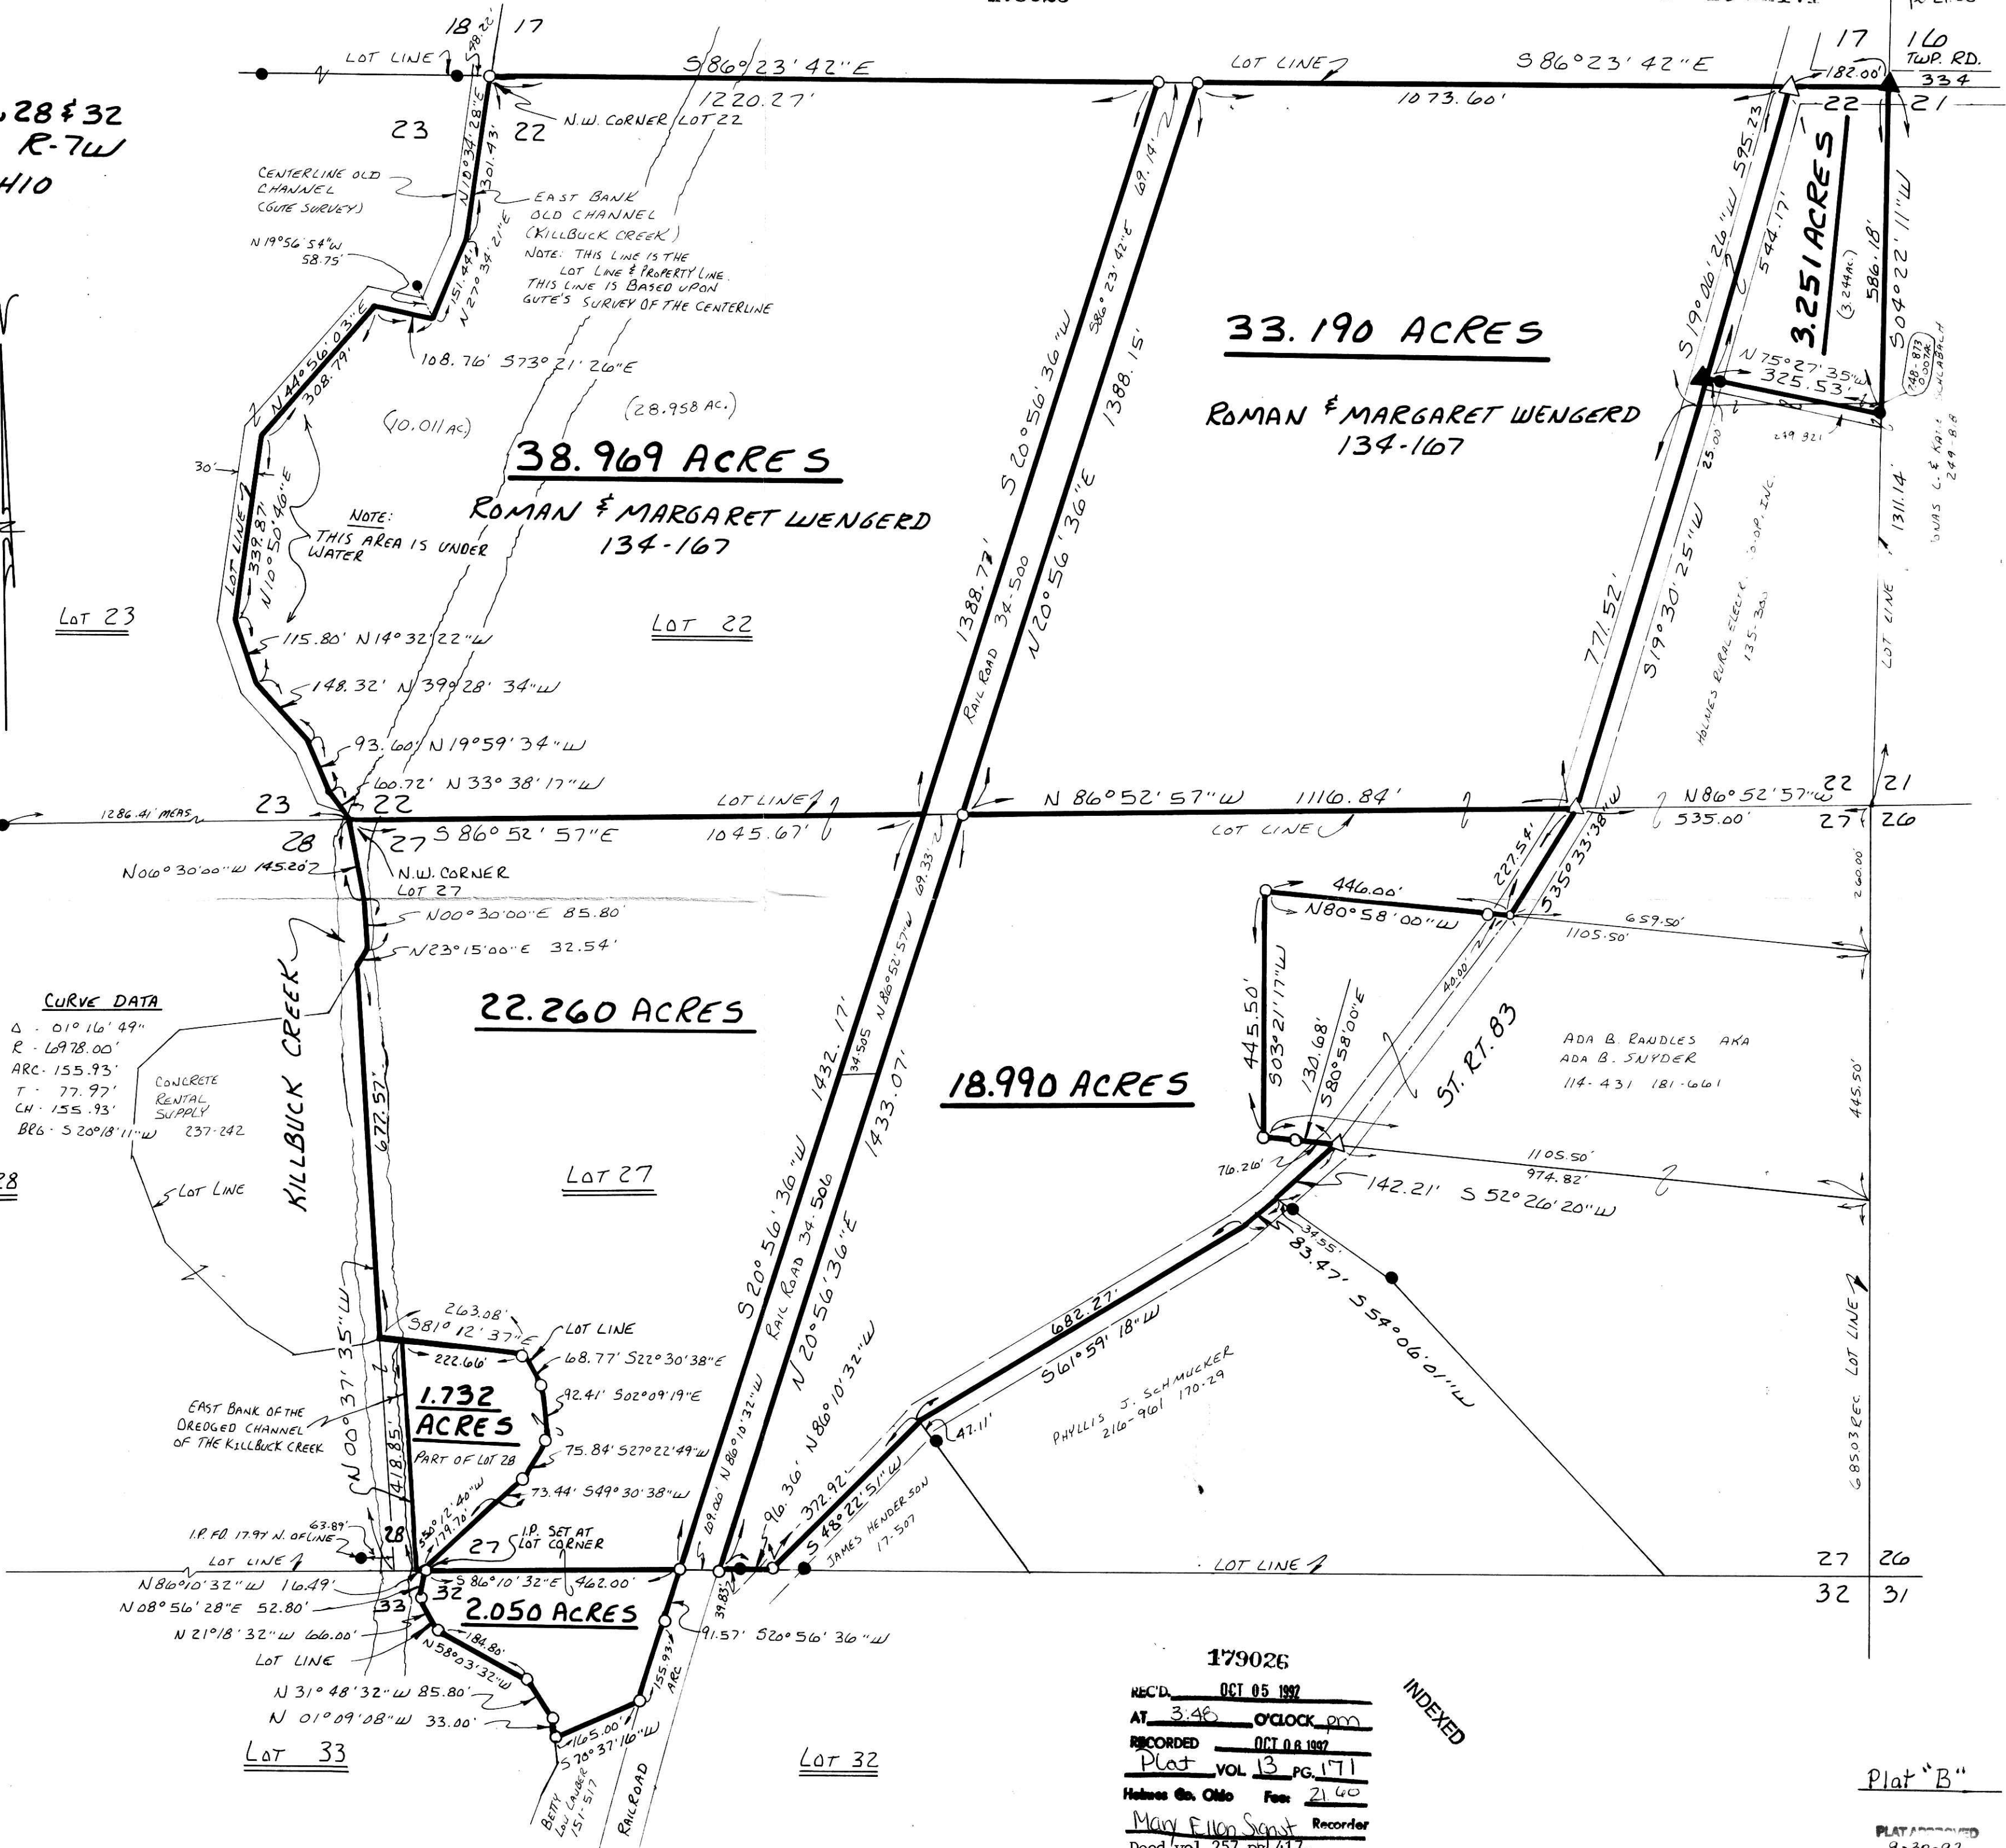

**CURVE DATA**  
 Δ - 01° 16' 49"  
 R - 6978.00'  
 ARC - 155.93'  
 T - 77.97'  
 CH - 155.93'  
 BRG - S 20° 18' 11" W 237.242



I CERTIFY THIS SURVEY TO BE CORRECT TO THE BEST OF MY KNOWLEDGE.  
**Donald C. Baker**  
 DONALD C. BAKER P.S. 6938  
 5958 T.R. 322  
 MILLERSBURG, OHIO 44654  
 P.H. (216) 674-4788  
 JUNE 25, 1992

24492-MLS

179026  
 REC'D OCT 05 1992  
 AT 3:48 O'CLOCK PM  
 RECORDED OCT 08 1992  
 Plat VOL 13 PG. 171  
 Holmes Co. Ohio Fee 21.40  
 Mary Ellen Searst Recorder  
 Deed Vol. 257 pg 417

INDEXED

Plat "B"

PLAT APPROVED 9-30-92