

# LEVI A. MILLER ALLOTMENT NO. 1


HARDY TOWNSHIP, 1st. QTR.  
 LOTS 4 & 8, T. 9N; R. 7W  
 HOLMES COUNTY, OHIO

### GRANTOR:

LEVI A. MILLER  
 9140 Co. Rd. 329  
 HOLMESVILLE, OHIO 44633  
 PH. (216) 279-4631  
 DEED VOL. 243 PAGE 736


### REFERENCES:

PLAT VOL. 12 PAGE 523  
 PLAT VOL. 4 PAGE 33  
 PLAT VOL. 12 PAGE 192  
 PLAT VOL. 12 PAGE 595  
 DEED VOL. 243 PAGE 736  
 DEED VOL. 251 PAGE 633

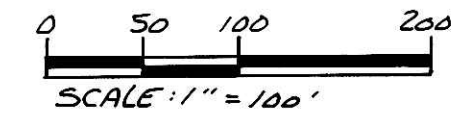

- ▲ R.R. SPIKE FOUND
- IRON PIN FOUND
- 5/8" RE BAR WITH I.D. CAP SET
- I.D. CAP MARKED "BAKER 6938"

AREA IN LOT 4.098 ACRES  
 AREA IN ROAD DEDICATION 0.000 ACRES  
 TOTAL AREA IN ALLOTMENT 4.098 ACRES

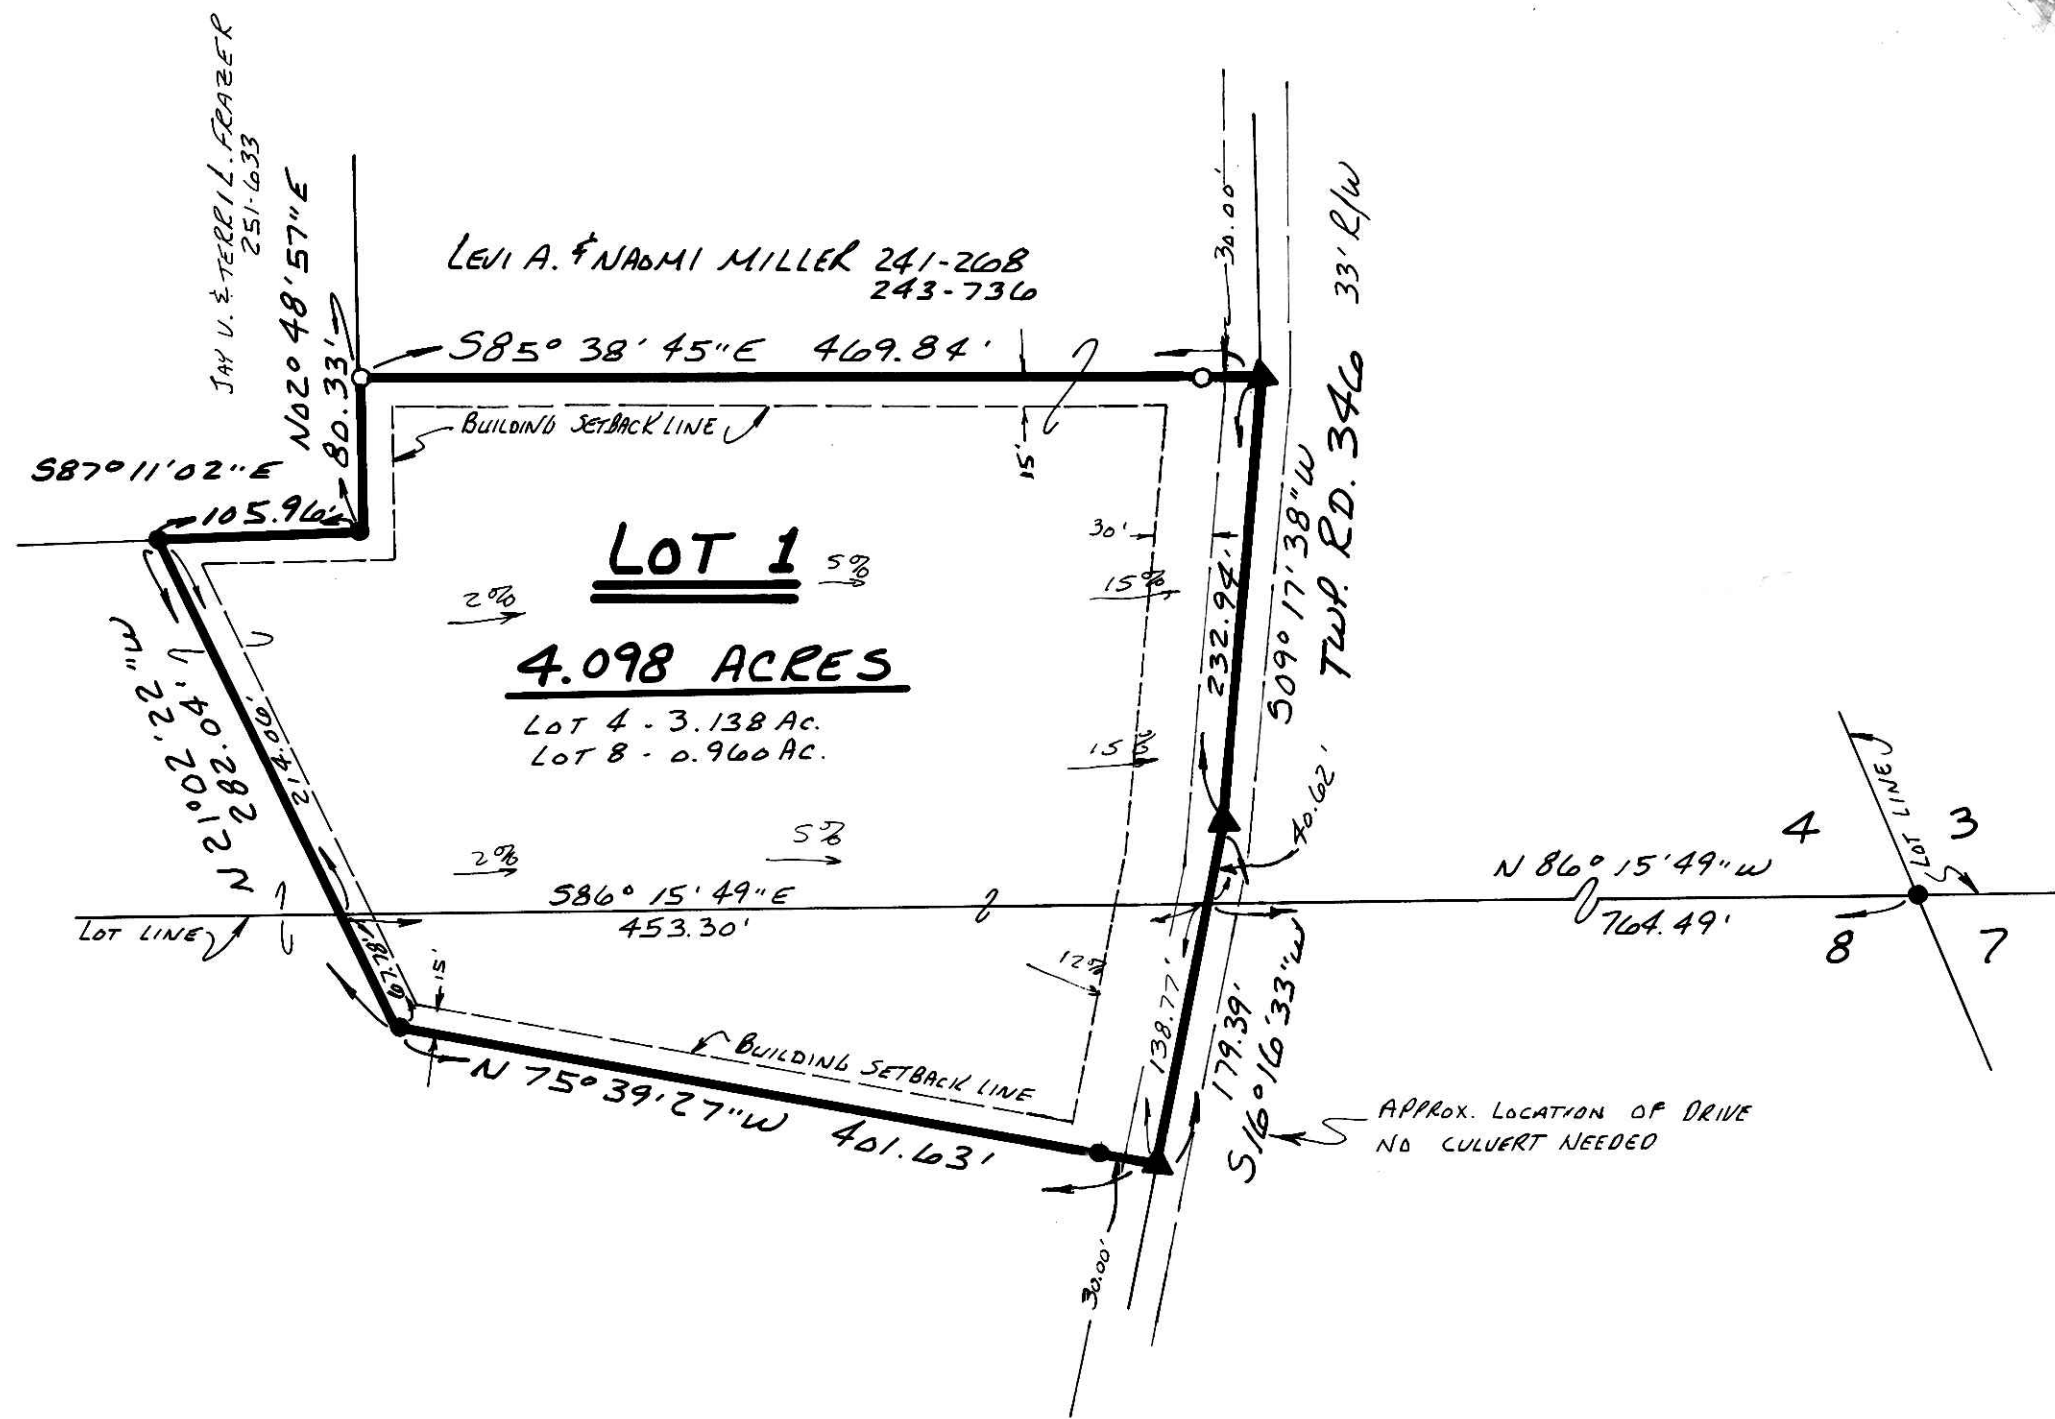

### CERTIFICATE OF OWNERSHIP AND DEDICATION

WE HEREBY CERTIFY THAT WE ARE THE OWNERS OF THE PROPERTY SHOWN AND DESCRIBED HEREON AND THAT WE HEREBY ADOPT THIS PLAN OF SUBDIVISION WITH OUR FREE CONSENT, ESTABLISH THE MINIMUM BUILDING RESTRICTION LINES, AND DEDICATE ALL STREETS, ALLEYS, WALKS, PARKS AND OTHER OPEN SPACES TO PUBLIC OR PRIVATE USE AS NOTED.

6-15-93, 1993  
 DATE

Levi A. Miller  
Naomi Miller

### CERTIFICATE OF THE APPROVAL OF WATER AND SEWERAGE SYSTEMS

I HEREBY CERTIFY THAT THE WATER SUPPLY AND SEWAGE DISPOSAL UTILITY SYSTEMS INSTALLED, OR PROPOSED FOR INSTALLATION, IN THE SUBDIVISION PLAT ENTITLED: LEVI A. MILLER ALLOTMENT NO. 1 FULLY MEET THE REQUIREMENTS OF THE HOLMES COUNTY BOARD OF HEALTH AND THE OHIO STATE HEALTH DEPARTMENT, AND ARE HEREBY APPROVED AS SHOWN.

6-22-93, 1993  
 DATE

[Signature]  
 COUNTY HEALTH COMMISSIONER

### CERTIFICATE OF APPROVAL BY THE HOLMES SOIL AND WATER CONSERVATION DISTRICT

I HEREBY CERTIFY THAT I HAVE APPROVED THE SUBDIVISION PLAT AND/OR AGREEMENTS OR PROVISIONS FOR SEDIMENTATION AND EROSION CONTROL AS STATED OR SHOWN HEREON.

6-17-93, 1993  
 DATE

[Signature]  
 HOLMES SOIL AND CONSERVATION DISTRICT

### CERTIFICATION OF THE APPROVAL BY THE COUNTY COMMISSIONERS

I HEREBY CERTIFY THAT THE HOLMES COUNTY COMMISSIONERS HAVE APPROVED THE SUBDIVISION PLAT AS SHOWN HEREON.

6-15-93, 1993  
 DATE

[Signature]  
 CHAIRMAN, COUNTY COMMISSIONERS

### CERTIFICATE OF THE APPROVAL OF PLAT AND ENGINEERING DETAILS

I HEREBY CERTIFY THAT I HAVE APPROVED THE PLAT AND ENGINEERING DETAILS OF THE PROPOSED ROADS, SEWER AND WATER SYSTEMS AND OTHER PROPOSED PUBLIC FACILITIES IN THE SUBDIVISION PLAT AS SHOWN HEREON.

6/15/93, 1993  
 DATE

[Signature]  
 COUNTY ENGINEER

### CERTIFICATE OF APPROVAL FOR RECORDING

I HEREBY CERTIFY THAT THE SUBDIVISION PLAT SHOWN HEREON HAS BEEN FOUND TO COMPLY WITH SUBDIVISION REGULATIONS FOR HOLMES COUNTY, OHIO WITH THE EXCEPTION OF SUCH VARIANCES, IF ANY, AS ARE NOTED IN THE MINUTES OF THE HOLMES COUNTY REGIONAL PLANNING COMMISSION AND THAT IT HAS BEEN APPROVED FOR RECORDING IN THE OFFICE OF THE COUNTY RECORDER.

6-28, 1993  
 DATE

[Signature]  
 HOLMES Co. REGIONAL PLANNING COMM.

### CERTIFICATE OF ACCURACY

I HEREBY CERTIFY THAT THE PLAN SHOWN AND DESCRIBED HEREON IS A TRUE AND CORRECT SURVEY TO THE ACCURACY REQUIRED BY THE HOLMES COUNTY REGIONAL PLANNING COMMISSION AND THAT THE MONUMENTS HAVE BEEN PLACED AS SHOWN HEREON.

APRIL 30, 1993  
 DATE

[Signature]  
 DONALD C. BAKER P.S. 6938

PREPARED BY:  
 DONALD C. BAKER SURVEYING  
 5958 T.R. 322  
 MILLERSBURG OHIO 44654  
 PH. (216) 674-4788

TRANSFER NOT NECESSARY  
 DATE 6-29-93  
 AUDITOR [Signature]

182738

JUN 29 1993  
 JUN 30 1993  
 Plat Vol. 13 Pg. 194

