

AREA IN LOT 1.000 ACRES  
 AREA IN ROAD DEDICATION 0.000 ACRES  
 TOTAL AREA IN ALLOTMENT 1.000 ACRES

# GEORGE E. DAWSON ALLOTMENT No. 1

HARDY TOWNSHIP  
 1ST. QTR. LOT 13  
 T-9N; R-7W  
 HOLMES COUNTY, OHIO

PROPERTY OWNERS:  
 GEORGE E. & BARBARA J. DAWSON  
 6370 T.R. 323  
 MILLERSBURG, OHIO 44654  
 PH. (216) 674-0175  
 DEED VOL. 232 PAGE 170

PREPARED BY:  
 DONALD C. BAKER SURVEYING  
 5958 T.R. 322  
 MILLERSBURG, OHIO 44654  
 PH. (216) 674-4788

REFERENCES:  
 DEED VOL. 208 PAGE 693  
 DEED VOL. 248 PAGE 553  
 DEED VOL. 241 PAGE 147  
 DEED VOL. 253 PAGE 877  
 PLAT VOL. 13 PAGE 31  
 PLAT VOL. 4 PAGE 33  
 PLAT VOL. 8 PAGE 600  
 PLAT VOL. 10 PAGE 599  
 BEARINGS FROM DEED VOL. 232 PAGE 170.

## CERTIFICATE OF OWNERSHIP AND DEDICATION

WE HEREBY CERTIFY THAT WE THE OWNERS OF THE PROPERTY SHOWN AND DESCRIBED HEREON AND THAT WE HEREBY ADOPT THIS PLAN OF SUBDIVISION WITH OUR FREE CONSENT, ESTABLISH THE MINIMUM BUILDING RESTRICTION LINES, AND DEDICATE ALL STREETS, ALLEYS, WALKS, PARKS, AND OTHER OPEN SPACES TO PUBLIC OR PRIVATE USE AS NOTED.

George E. Dawson Barbara J. Dawson

July 14, 1993

## CERTIFICATE OF THE APPROVAL OF WATER AND SEWERAGE SYSTEMS

I HEREBY CERTIFY THAT THE WATER SUPPLY AND SEWAGE DISPOSAL UTILITY SYSTEMS INSTALLED, OR PROPOSED FOR INSTALLATION, IN THE SUBDIVISION PLAT ENTITLED: GEORGE E. DAWSON ALLOTMENT No. 1, FULLY MEET THE REQUIREMENTS OF THE HOLMES CO. BOARD OF HEALTH AND THE OHIO STATE HEALTH DEPT., AND ARE HEREBY APPROVED AS SHOWN.

July 9, 1993

Paul Stinson  
 COUNTY HEALTH COMMISSIONER

## CERTIFICATE OF APPROVAL BY THE HOLMES SOIL AND WATER CONSERVATION DISTRICT

I HEREBY CERTIFY THAT I HAVE APPROVED THE SUBDIVISION PLAT AND/OR AGREEMENTS OR PROVISIONS FOR SEDIMENTATION AND EROSION CONTROL AS STATED OR SHOWN HEREON.

July 15, 1993

Y. W. Mat  
 HOLMES SOIL AND CONSERVATION DISTRICT

## CERTIFICATE OF THE APPROVAL BY THE COUNTY COMMISSIONERS

I HEREBY CERTIFY THAT THE HOLMES CO. COMMISSIONERS HAVE APPROVED THE SUBDIVISION AS SHOWN HEREON.

7-19-93, 1993

Chairman  
 COUNTY COMMISSIONERS CHAIRMAN

## CERTIFICATE OF THE APPROVAL OF PLAT AND ENGINEERING DETAILS

I HEREBY CERTIFY THAT I HAVE APPROVED THE PLAT AND ENGINEERING DETAILS OF THE PROPOSED ROADS, SEWER AND WATER SYSTEMS AND OTHER PROPOSED PUBLIC FACILITIES IN THE SUBDIVISION PLAT AS SHOWN HEREON.

7-16, 1993

Robert L. Kasner  
 COUNTY ENGINEER


## CERTIFICATE OF APPROVAL FOR RECORDING

I HEREBY CERTIFY THAT THE SUBDIVISION PLAT SHOWN HEREON HAS BEEN FOUND TO COMPLY WITH THE SUBDIVISION REGULATIONS FOR HOLMES COUNTY, OHIO, WITH THE EXCEPTION OF SUCH VARIANCES, IF ANY, AS ARE NOTED IN THE MINUTES OF THE HOLMES CO. REGIONAL PLANNING COMMISSION AND THAT IT HAS BEEN APPROVED FOR RECORDING IN THE OFFICE OF THE COUNTY RECORDER.

7-19, 1993

Thomas R. Morgan  
 HOLMES REGIONAL PLANNING COMMISSION

RECORDED JUL 19 1993 AT 11:45 O'CLOCK AM  
 REGISTERED JUL 20 1993 HOLMES CO. OHIO PER: RILEY  
 Plat Vol. 13 Page 198 Recorder: Sally Miller

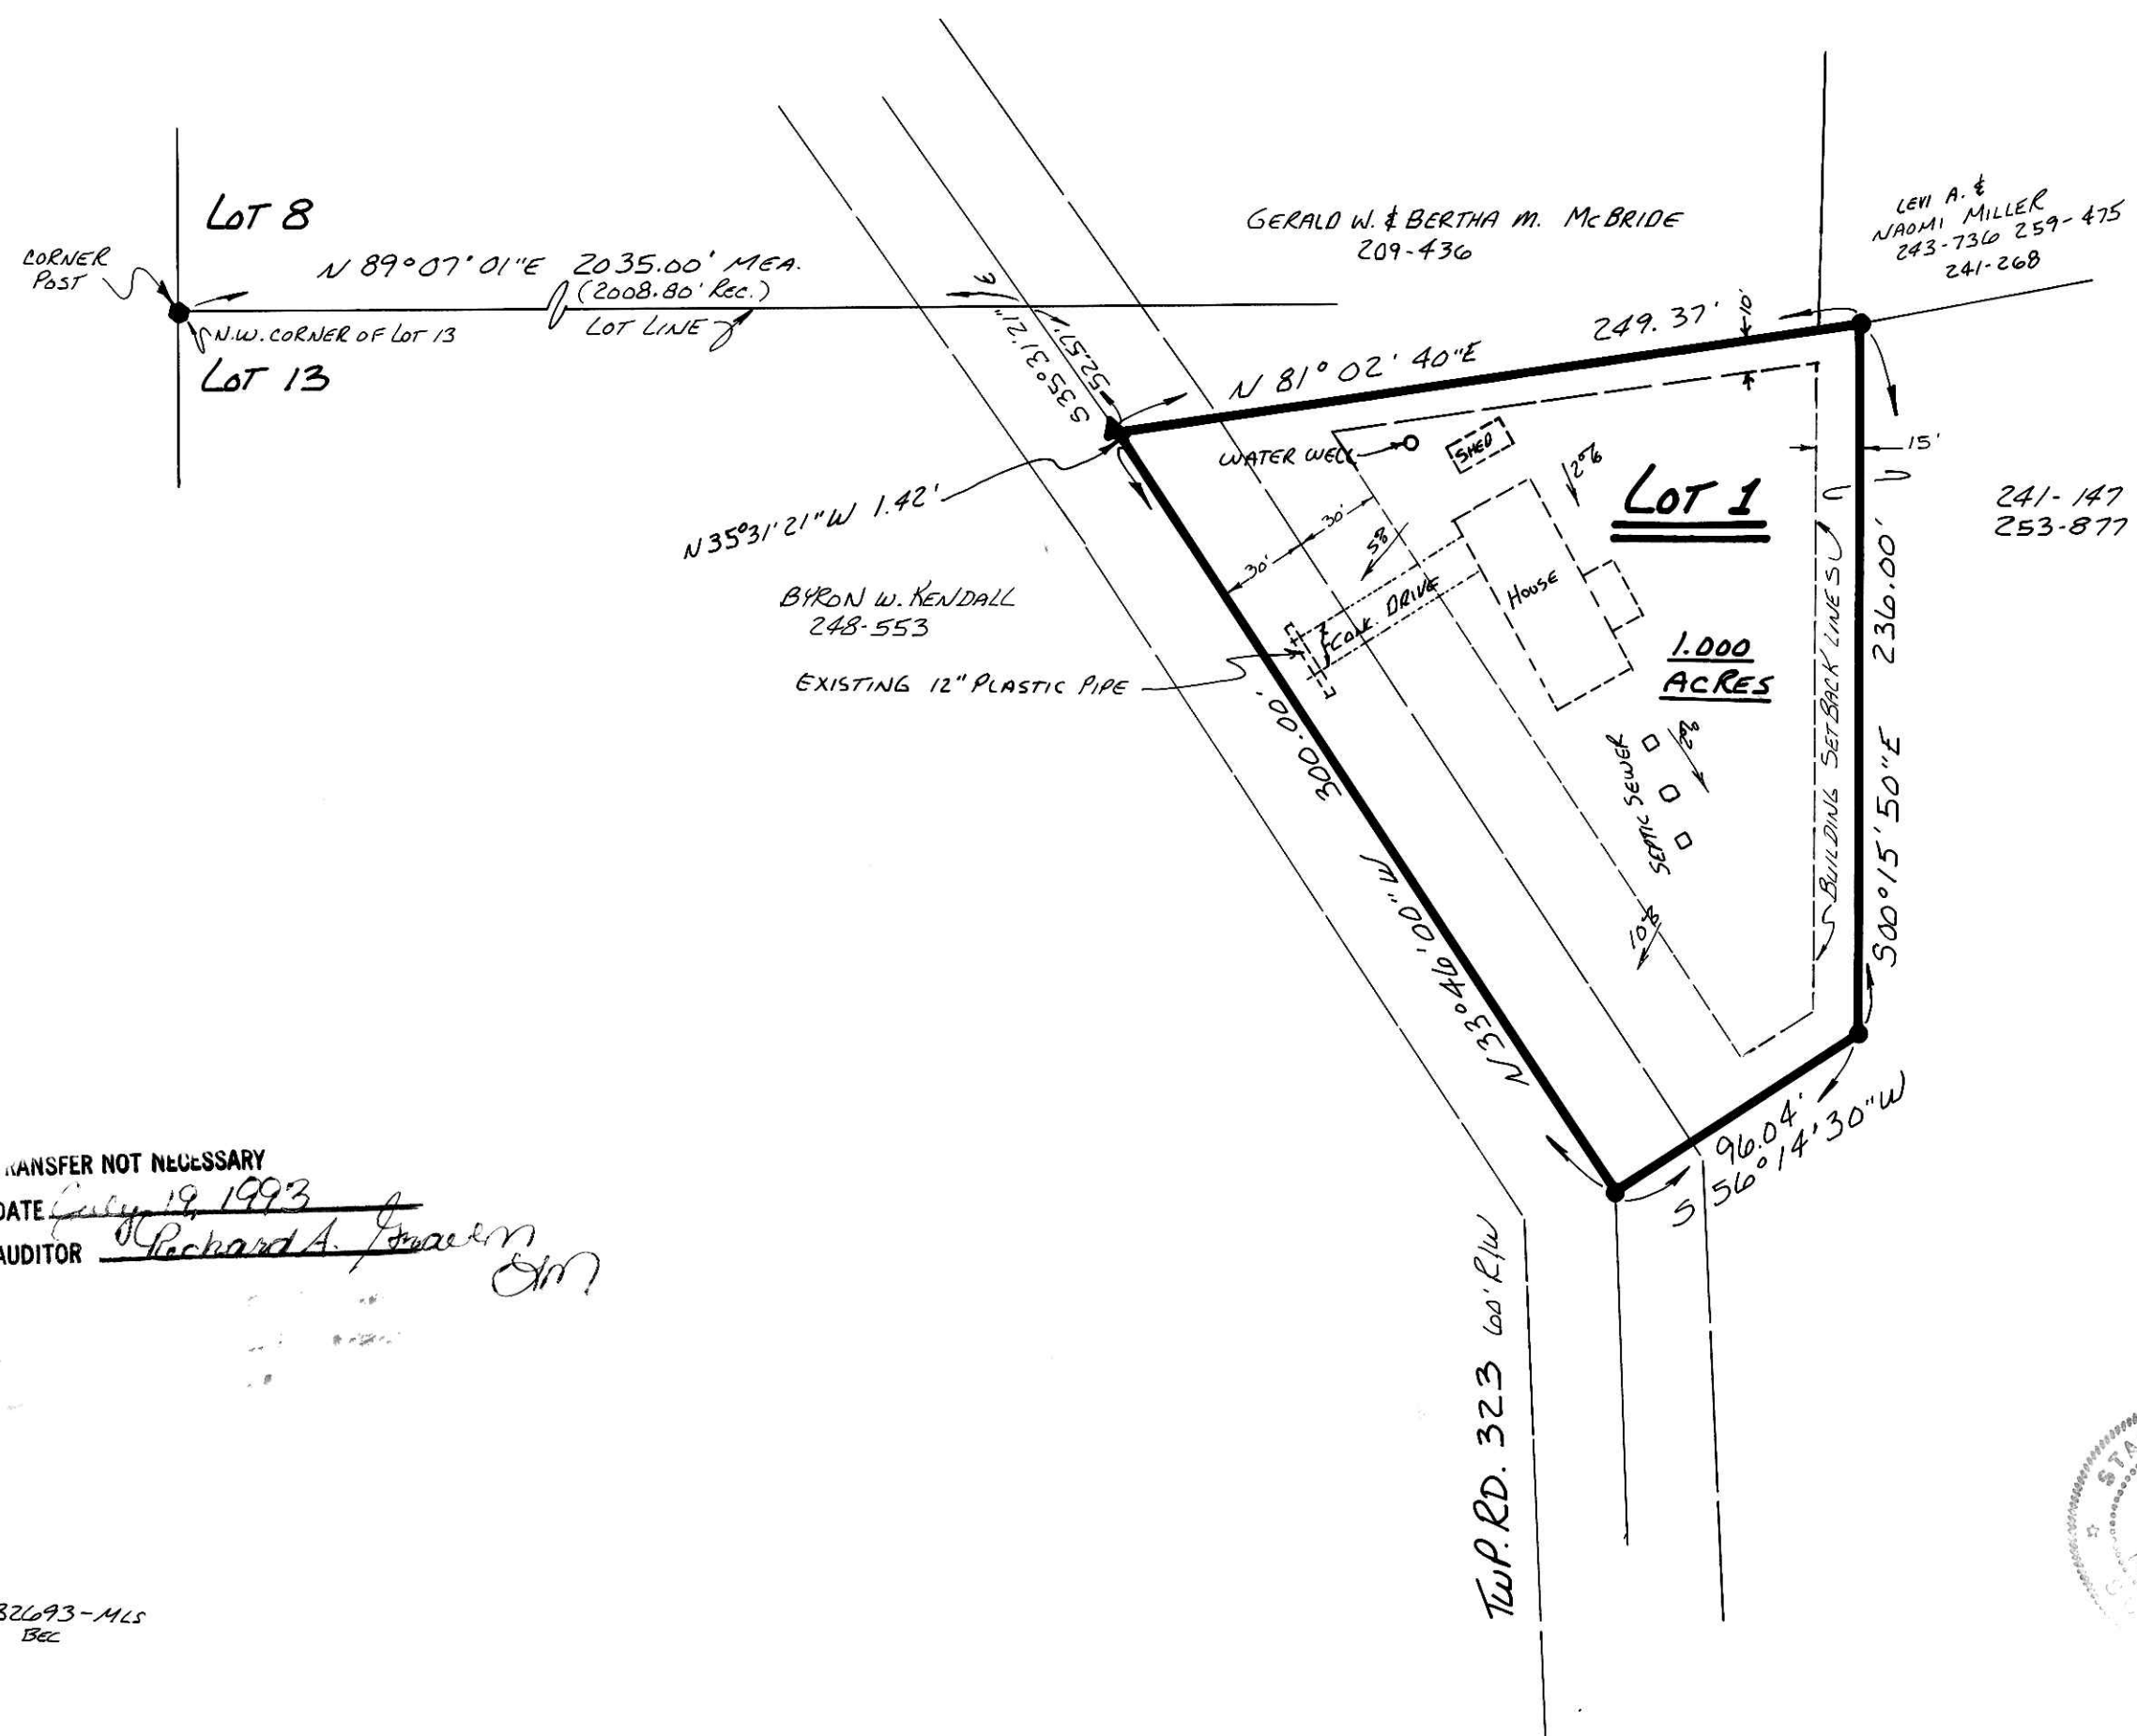

TRANSFER NOT NECESSARY  
 DATE July 19, 1993  
 AUDITOR Richard A. ...

## CERTIFICATE OF ACCURACY

I HEREBY CERTIFY THAT THE PLAN SHOWN AND DESCRIBED HEREON IS A TRUE AND CORRECT SURVEY TO THE ACCURACY REQUIRED BY THE HOLMES COUNTY REGIONAL PLANNING COMMISSION AND THAT THE MONUMENTS HAVE BEEN PLACED AS SHOWN HEREON.

JULY 6, 1993

Donald C. Baker  
 DONALD C. BAKER P.S. 6938