


KNOX TOWNSHIP  
N.W. QTR. SECTION 24  
T-19N; R-15W  
HOLMES COUNTY, OHIO

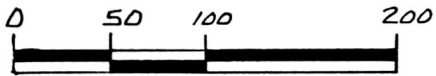

SCALE: 1" = 100'

- STONE FOUND
- ▲ R.R. SPIKE FOUND
- IRON PIN FOUND
- 5/8" RE BAR WITH I.D. CAP SET  
I.D. CAP MARKED "BAKER 6938"

REFERENCES:

- PLAT VOL. 4 PAGE 38
- PLAT VOL. 8 PAGE 390
- VARIOUS DEEDS AS SHOWN
- PLAT VOL. 12 PAGE 394


BEARINGS FROM DEED VOL. 240 PAGE 30

178156

REC'D. AUG 07 1992  
 AT 9:53 O'CLOCK am  
 RECORDED AUG 10 1992  
Plat VOL. 14 PG. 10  
 Holmes Co. Ohio Fee: 6.00  
Mary Ellen Signat Recorder  
 Deed vol 256 pg 637 RR

INDEXED

LINE ESTABLISHED BY  
R.W. GASBARRE & ASSOC. WITH A.  
SURVEY FOR W. POWER

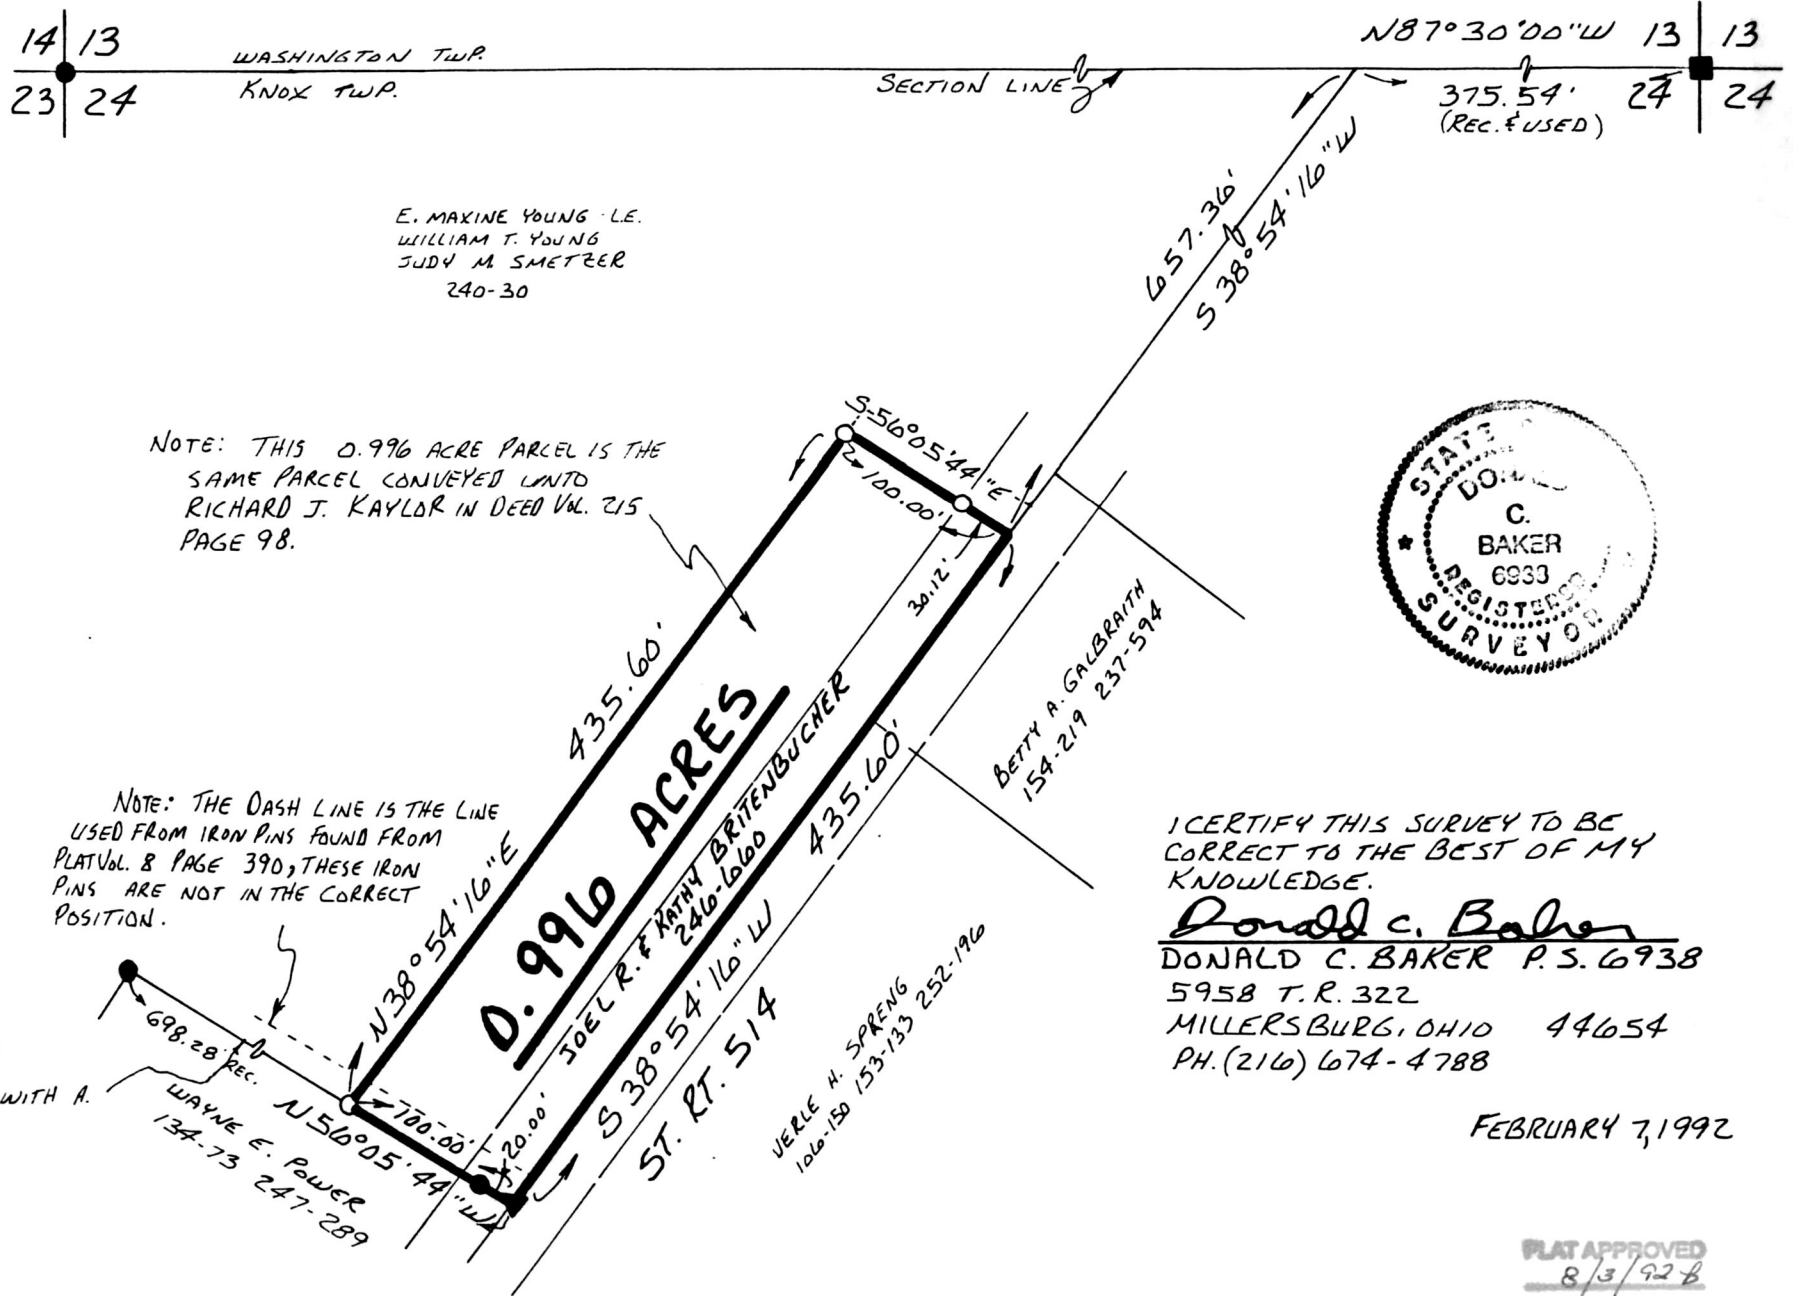

NOTE: THE DASH LINE IS THE LINE USED FROM IRON PINS FOUND FROM PLAT VOL. 8 PAGE 390, THESE IRON PINS ARE NOT IN THE CORRECT POSITION.



I CERTIFY THIS SURVEY TO BE CORRECT TO THE BEST OF MY KNOWLEDGE.

Donald C. Baker  
DONALD C. BAKER P.S. 6938  
5958 T.R. 322  
MILLERSBURG, OHIO 44654  
PH. (216) 674-4788

FEBRUARY 7, 1992

PLAT APPROVED  
8/3/92 B