


WALNUT CREEK TOWNSHIP
1ST. QTR. LOT 2
T. 9N; R. 5W
HOLMES COUNTY, OHIO

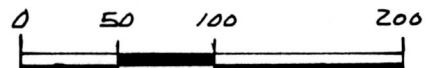


SCALE: 1" = 100'

- IRON PIN FOUND
- 5/8" RE BAR WITH I.D. CAP SET I.D. CAP MARKED "BAKER 6938"

REFERENCES:

- PLAT VOL. 9 PAGE 78
- PLAT VOL. 7 PAGE 46A
- DEED VOL. 241 PAGE 679
- DEED VOL. 210 PAGE 548
- PLAT VOL. 12 PAGE 444
- DEED VOL. 247 PAGE 356

BEARINGS FROM DEED VOL. 241
PAGE 677

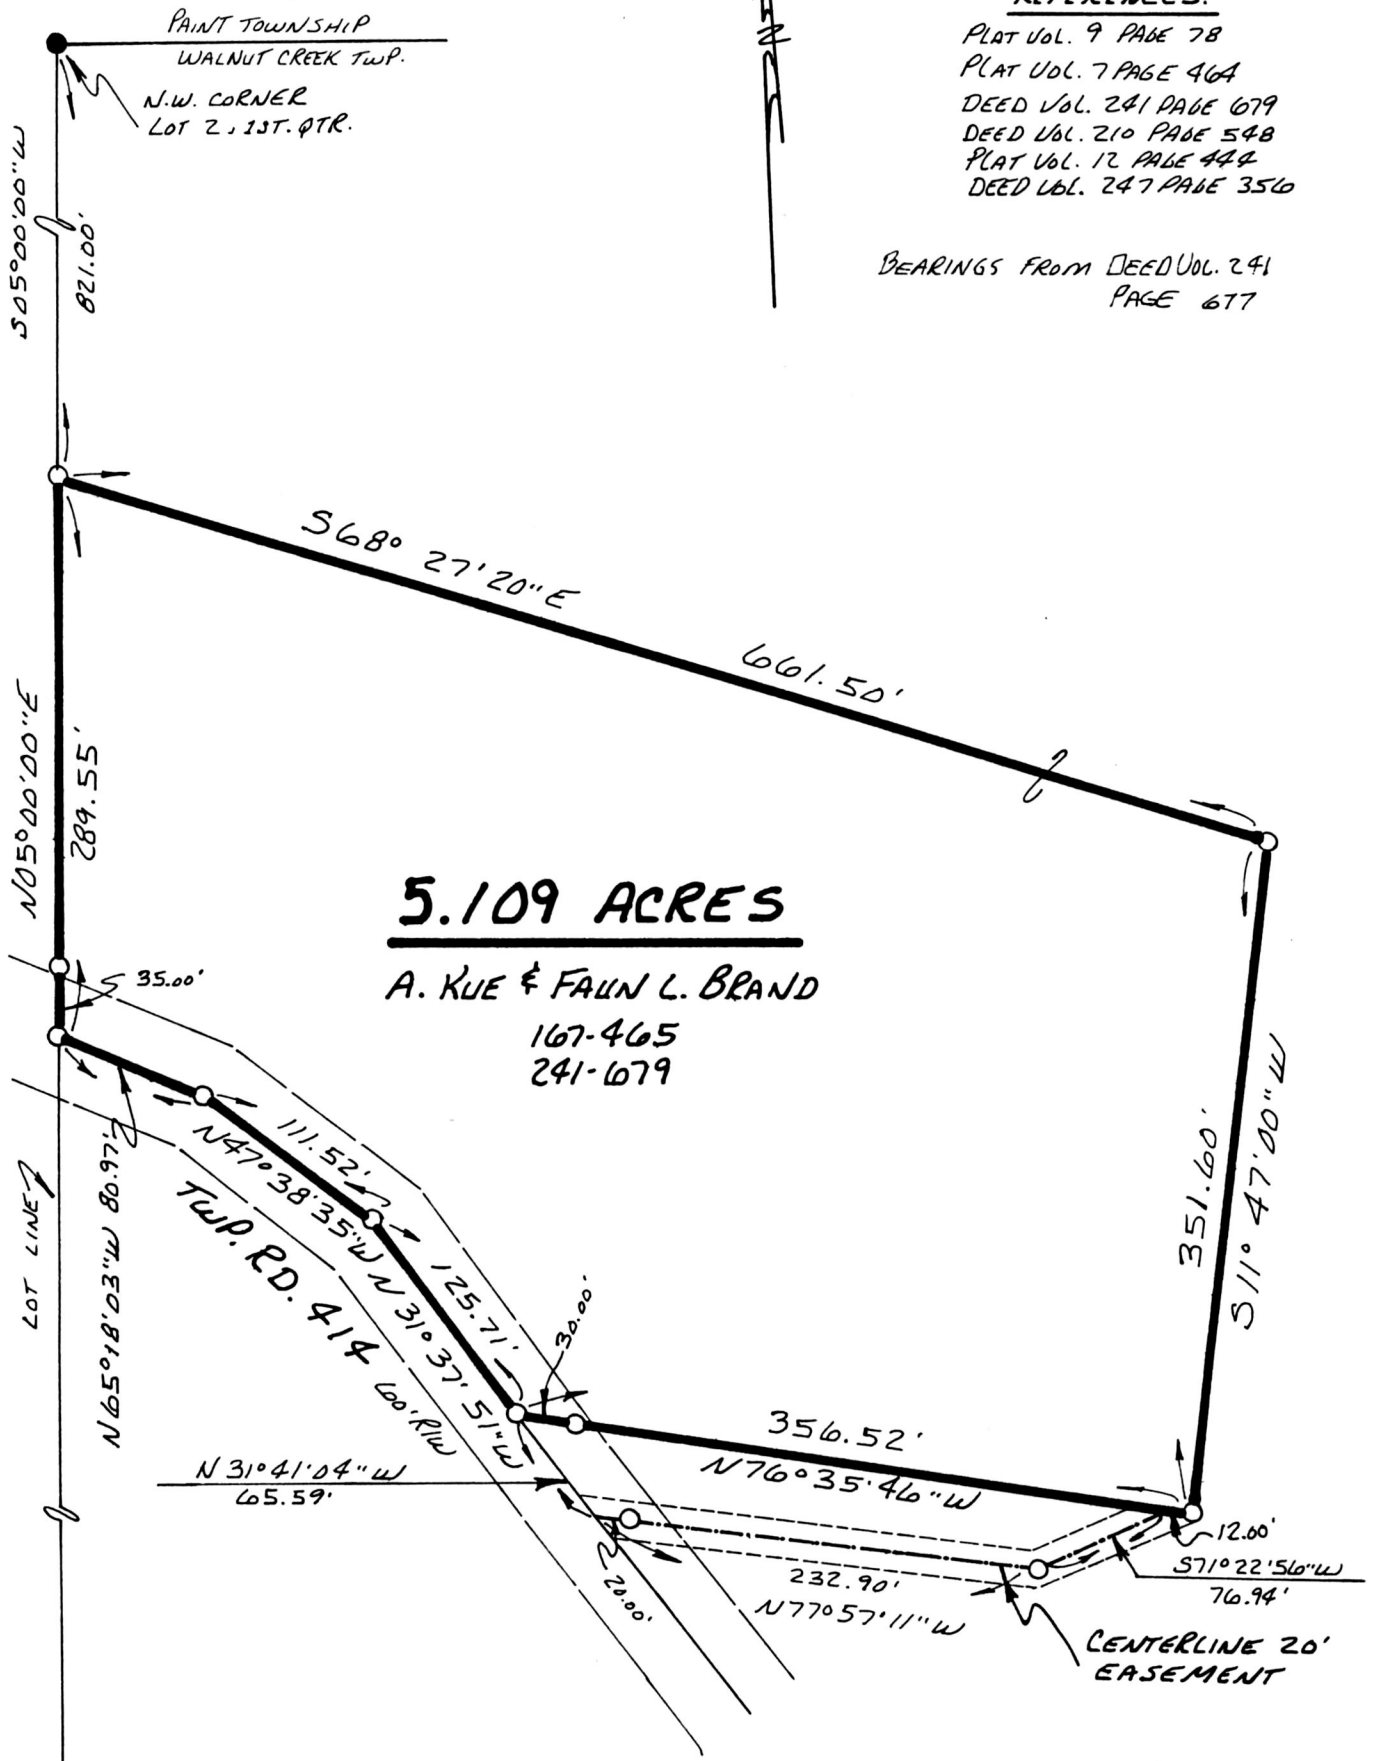

I CERTIFY THIS SURVEY TO BE CORRECT
TO THE BEST OF MY KNOWLEDGE.

Donald C. Baker
DONALD C. BAKER P.S. 6938
5958 T.R. 322
MILLERSBURG, OHIO 44654
PH. (216) 674-4788
SEPTEMBER 11, 1992

178977

39792-MLS

Rec'd. OCT 02 1992 AT 12:46 O'CLOCK PM
Recorded OCT 05 1992 Holmes Co. Ohio Fee: \$5.00
Plat Vol 14 Pg 50 Recorder Mary Ellen Sequist
Deed vol 257 pg 382

PLAT APPROVED
9/30/92 B