

WALNUT CREEK TOWNSHIP
N.W. QTR. SECTION 5
T. 8 N; R. 4 W
HOLMES COUNTY, OHIO



SCALE: 1" = 100'

- P.K. NAIL FOUND
- IRON PIN FOUND
- 5/8" RE BAR WITH I.D. CAP SET
- I.D. CAP MARKED "BAKER 6938"

REFERENCES:

- PLAT VOL. 5 PAGE 142
- PLAT VOL. 9 PAGE 50
- PLAT VOL. 8 PAGE 148
- DEED VOL. 229 PAGE 373
- DEED VOL. 254 PAGE 517
- DEED VOL. 225 PAGE 715
- DEED VOL. 113 PAGE 305

BEARINGS FROM PLAT VOL. 11 PAGE 10


This 1.557 acre parcel is approved for residential wastewater treatment.

[Signature] 10/13/92
Sanitarian Date

SPLIT APPROVED #920199

RAYMOND M. MILLER
229-373
254-517

1.557
ACRES

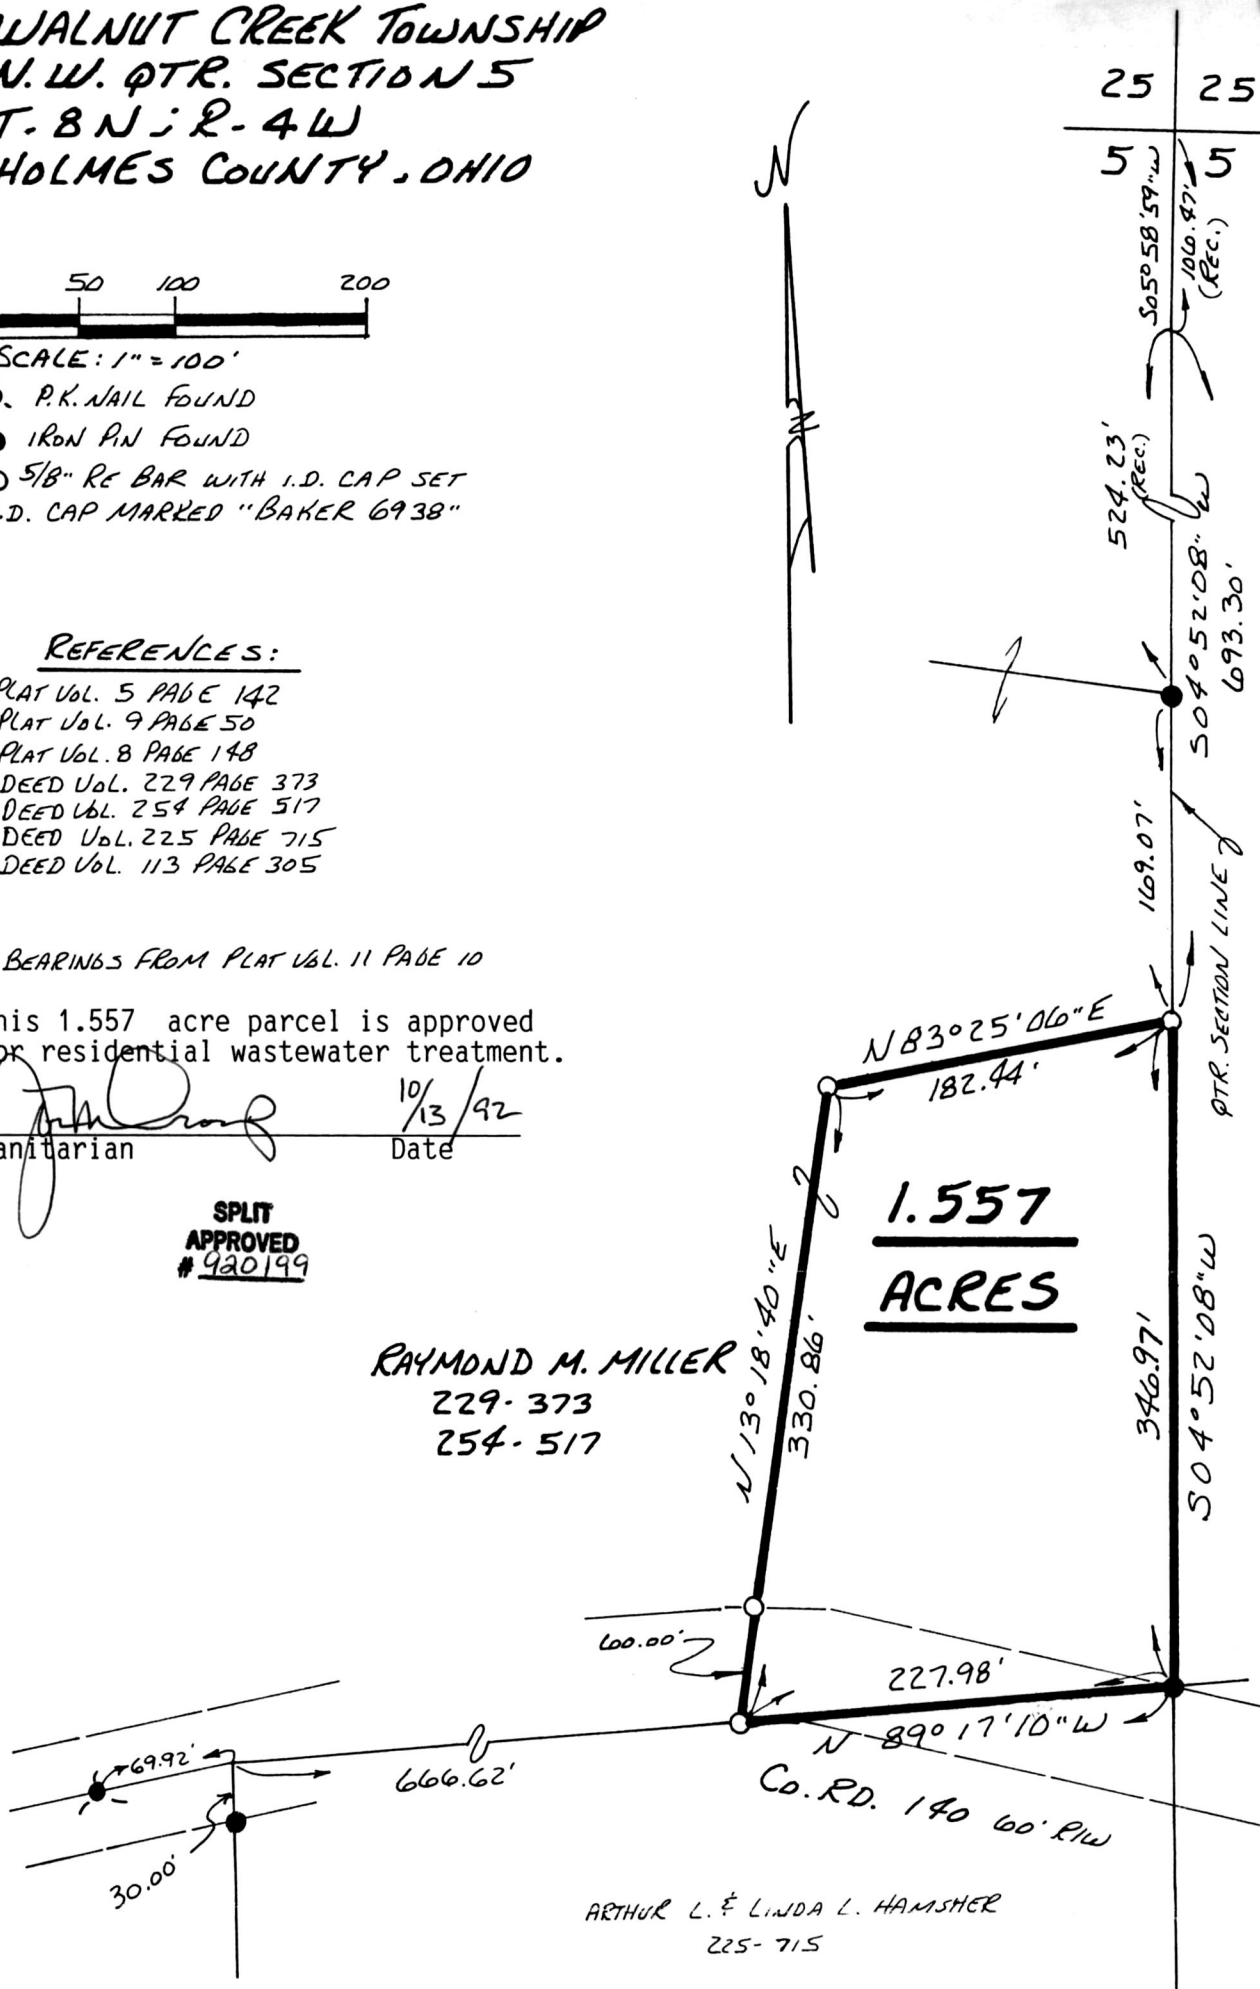

ARTHUR L. & LINDA L. HAMSHER
225-715


I CERTIFY THIS SURVEY TO BE CORRECT TO THE BEST OF MY KNOWLEDGE.

Donald C. Baker
DONALD C. BAKER P.S. 6938
5958 T.R. 322
MILLERSBURG OHIO 44054
PH. (216) 674-4788

SEPT. 14, 1992

179300

39992-MLS

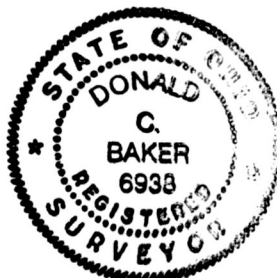

INDEXED

Rec'd. OCT 26 1992 AT 3:23 O'CLOCK PM
Recorded OCT 27 1992 Holmes Co. Ohio Fee: 5.00
Plat Vol. 14 Pg. 67 Recorder: Mary Ellen Laurel
Deed vol 257 pg 661 Signet

PLAT APPROVED 10/26/92