


179314

PH 3-95
VOL 14 PAGE 68


KILLBUCK TOWNSHIP
N.E. QTR. SECTION 5
T-8 N; R-7 W
HOLMES COUNTY, OHIO

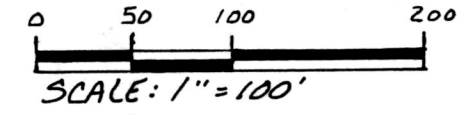

- ▲ R.R. SPIKE FOUND
- IRON PIN FOUND

REFERENCES:

- PLAT VOL. 8 PAGE 110
 - PLAT VOL. 7 PAGE 251
 - PLAT VOL. 7 PAGE 252
 - PLAT VOL. 7 PAGE 253
 - PLAT VOL. 6 PAGE 90
 - PLAT VOL. 5 PAGE 79
 - PLAT VOL. 8 PAGE 17
 - DEED VOL. 229 PAGE 845
 - DEED VOL. 231 PAGE 242
 - DEED VOL. 191 PAGE 419
 - DEED VOL. 257 PAGE 16
 - PLAT VOL. 12 PAGE 525
- BEARINGS FROM PLAT VOL. 11 PAGE 58

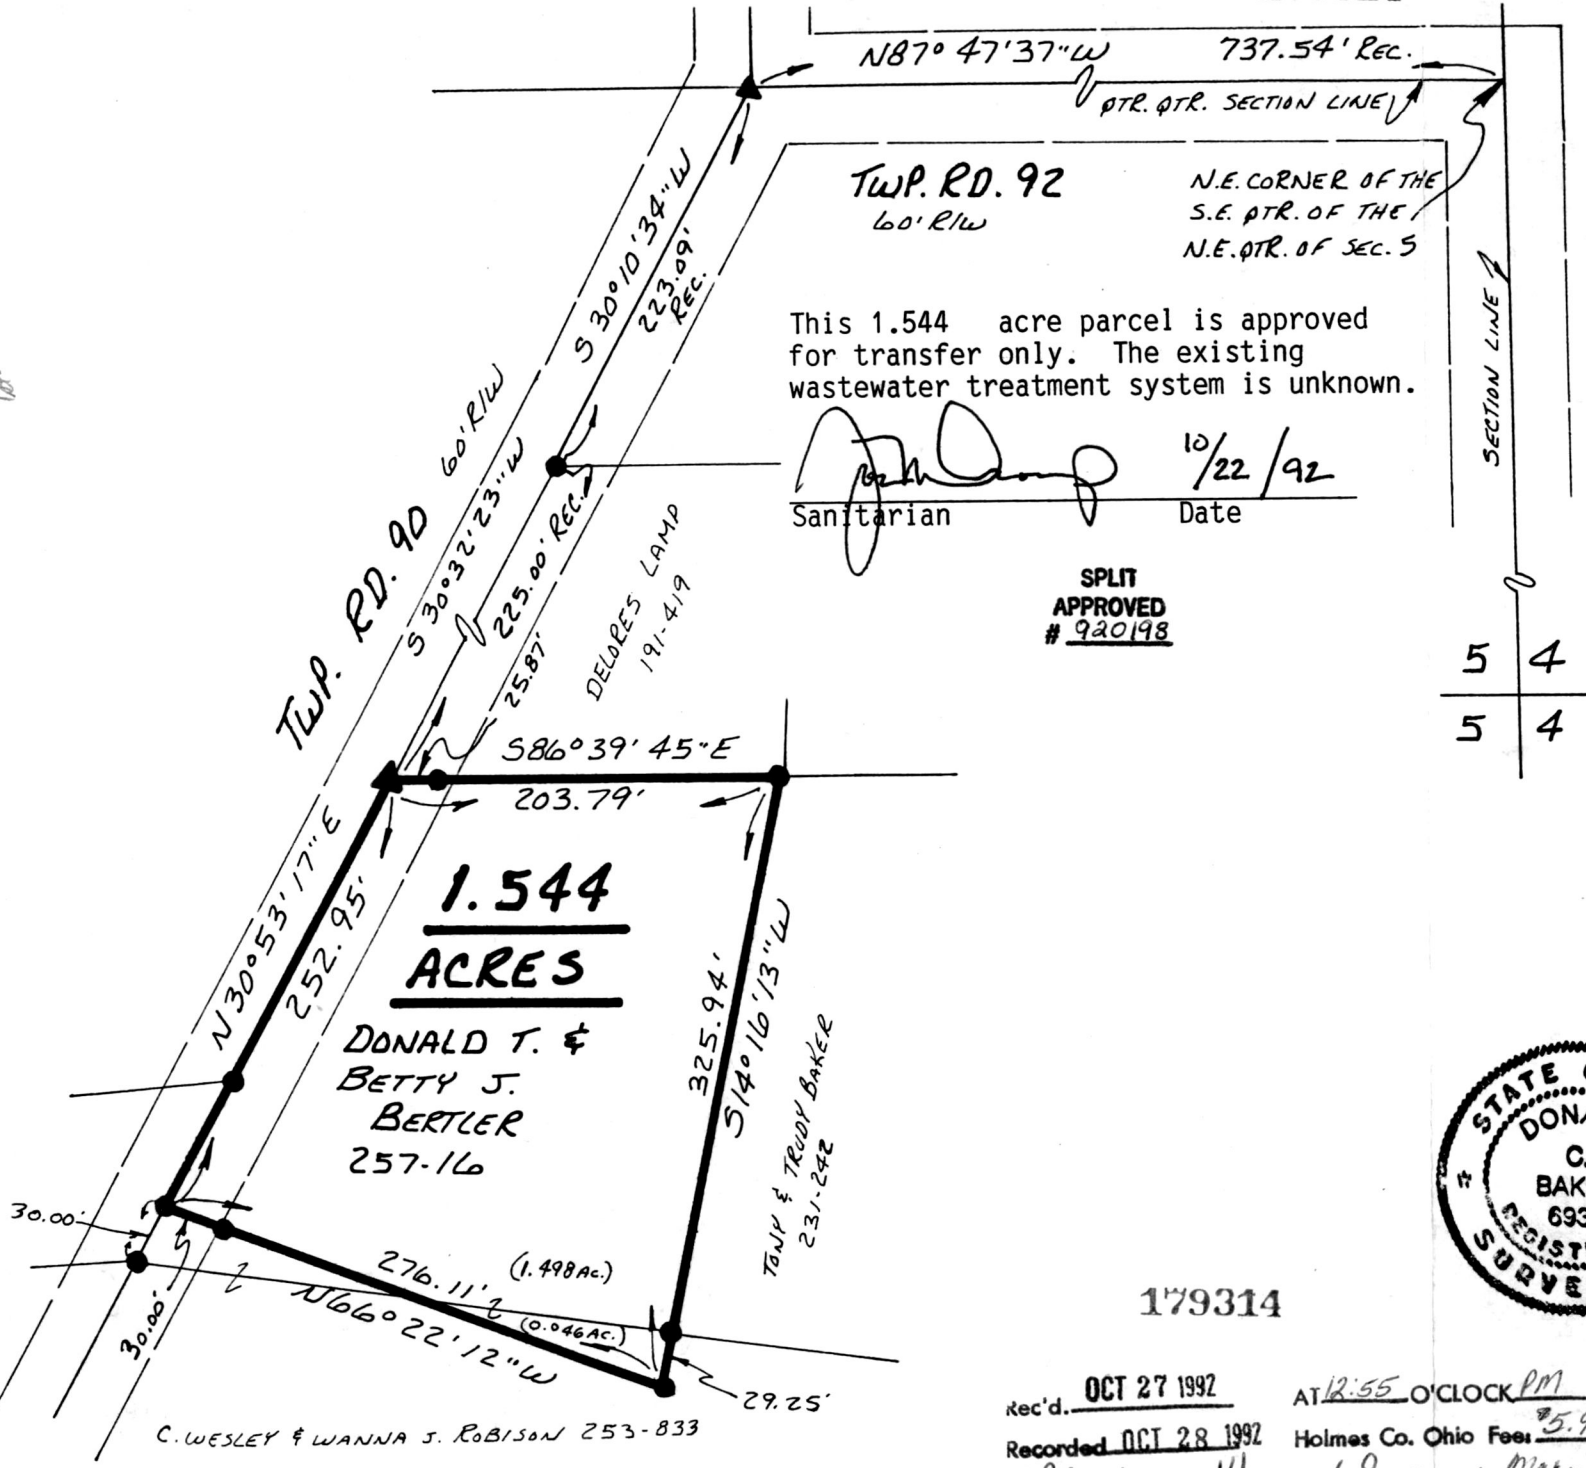

I CERTIFY THIS SURVEY TO BE CORRECT TO THE BEST OF MY KNOWLEDGE.

Donald C. Baker
DONALD C. BAKER P.S. 6938
5958 T.R. 322
MILLERSBURG, OHIO 44654
PH. (216) 674-4788

SEPT. 22, 1992

41592-MLS

179314

rec'd. OCT 27 1992 AT 12:55 O'CLOCK PM
 Recorded OCT 28 1992 Holmes Co. Ohio Fee: 5.95
Plat Vol. 14 Pg. 68 Recorder Mary Ellen Siquin
 Deed vol. 257 pg 687

PLAT APPROVED
10/24/92