


WALNUT CREEK TOWNSHIP  
1ST. QTR. LOT 12  
T-9N; R-5W  
HOLMES COUNTY, OHIO

pd 9.35

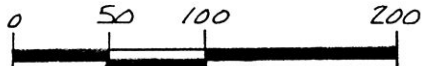



SCALE: 1" = 100'

- ▲ R.R. SPIKE FOUND
- IRON PIN FOUND
- △ R.R. SPIKE SET
- 5/8" RE BAR WITH I.D. CAP SET
- I.D. CAP MARKED "BAKER 6938"

REFERENCES:

- PLAT VOL. 8 PAGE 264
- PLAT VOL. 9 PAGE 31
- PLAT VOL. 8 PAGE 428
- PLAT VOL. 6 PAGE 58
- PLAT VOL. 6 PAGE 16
- PLAT VOL. 10 PAGE 558
- PLAT VOL. 5 PAGE 100
- PLAT VOL. 5 PAGE 64
- DEED VOL. 253 PAGE 354

BEARINGS FROM PLAT VOL. 9 PAGE 20

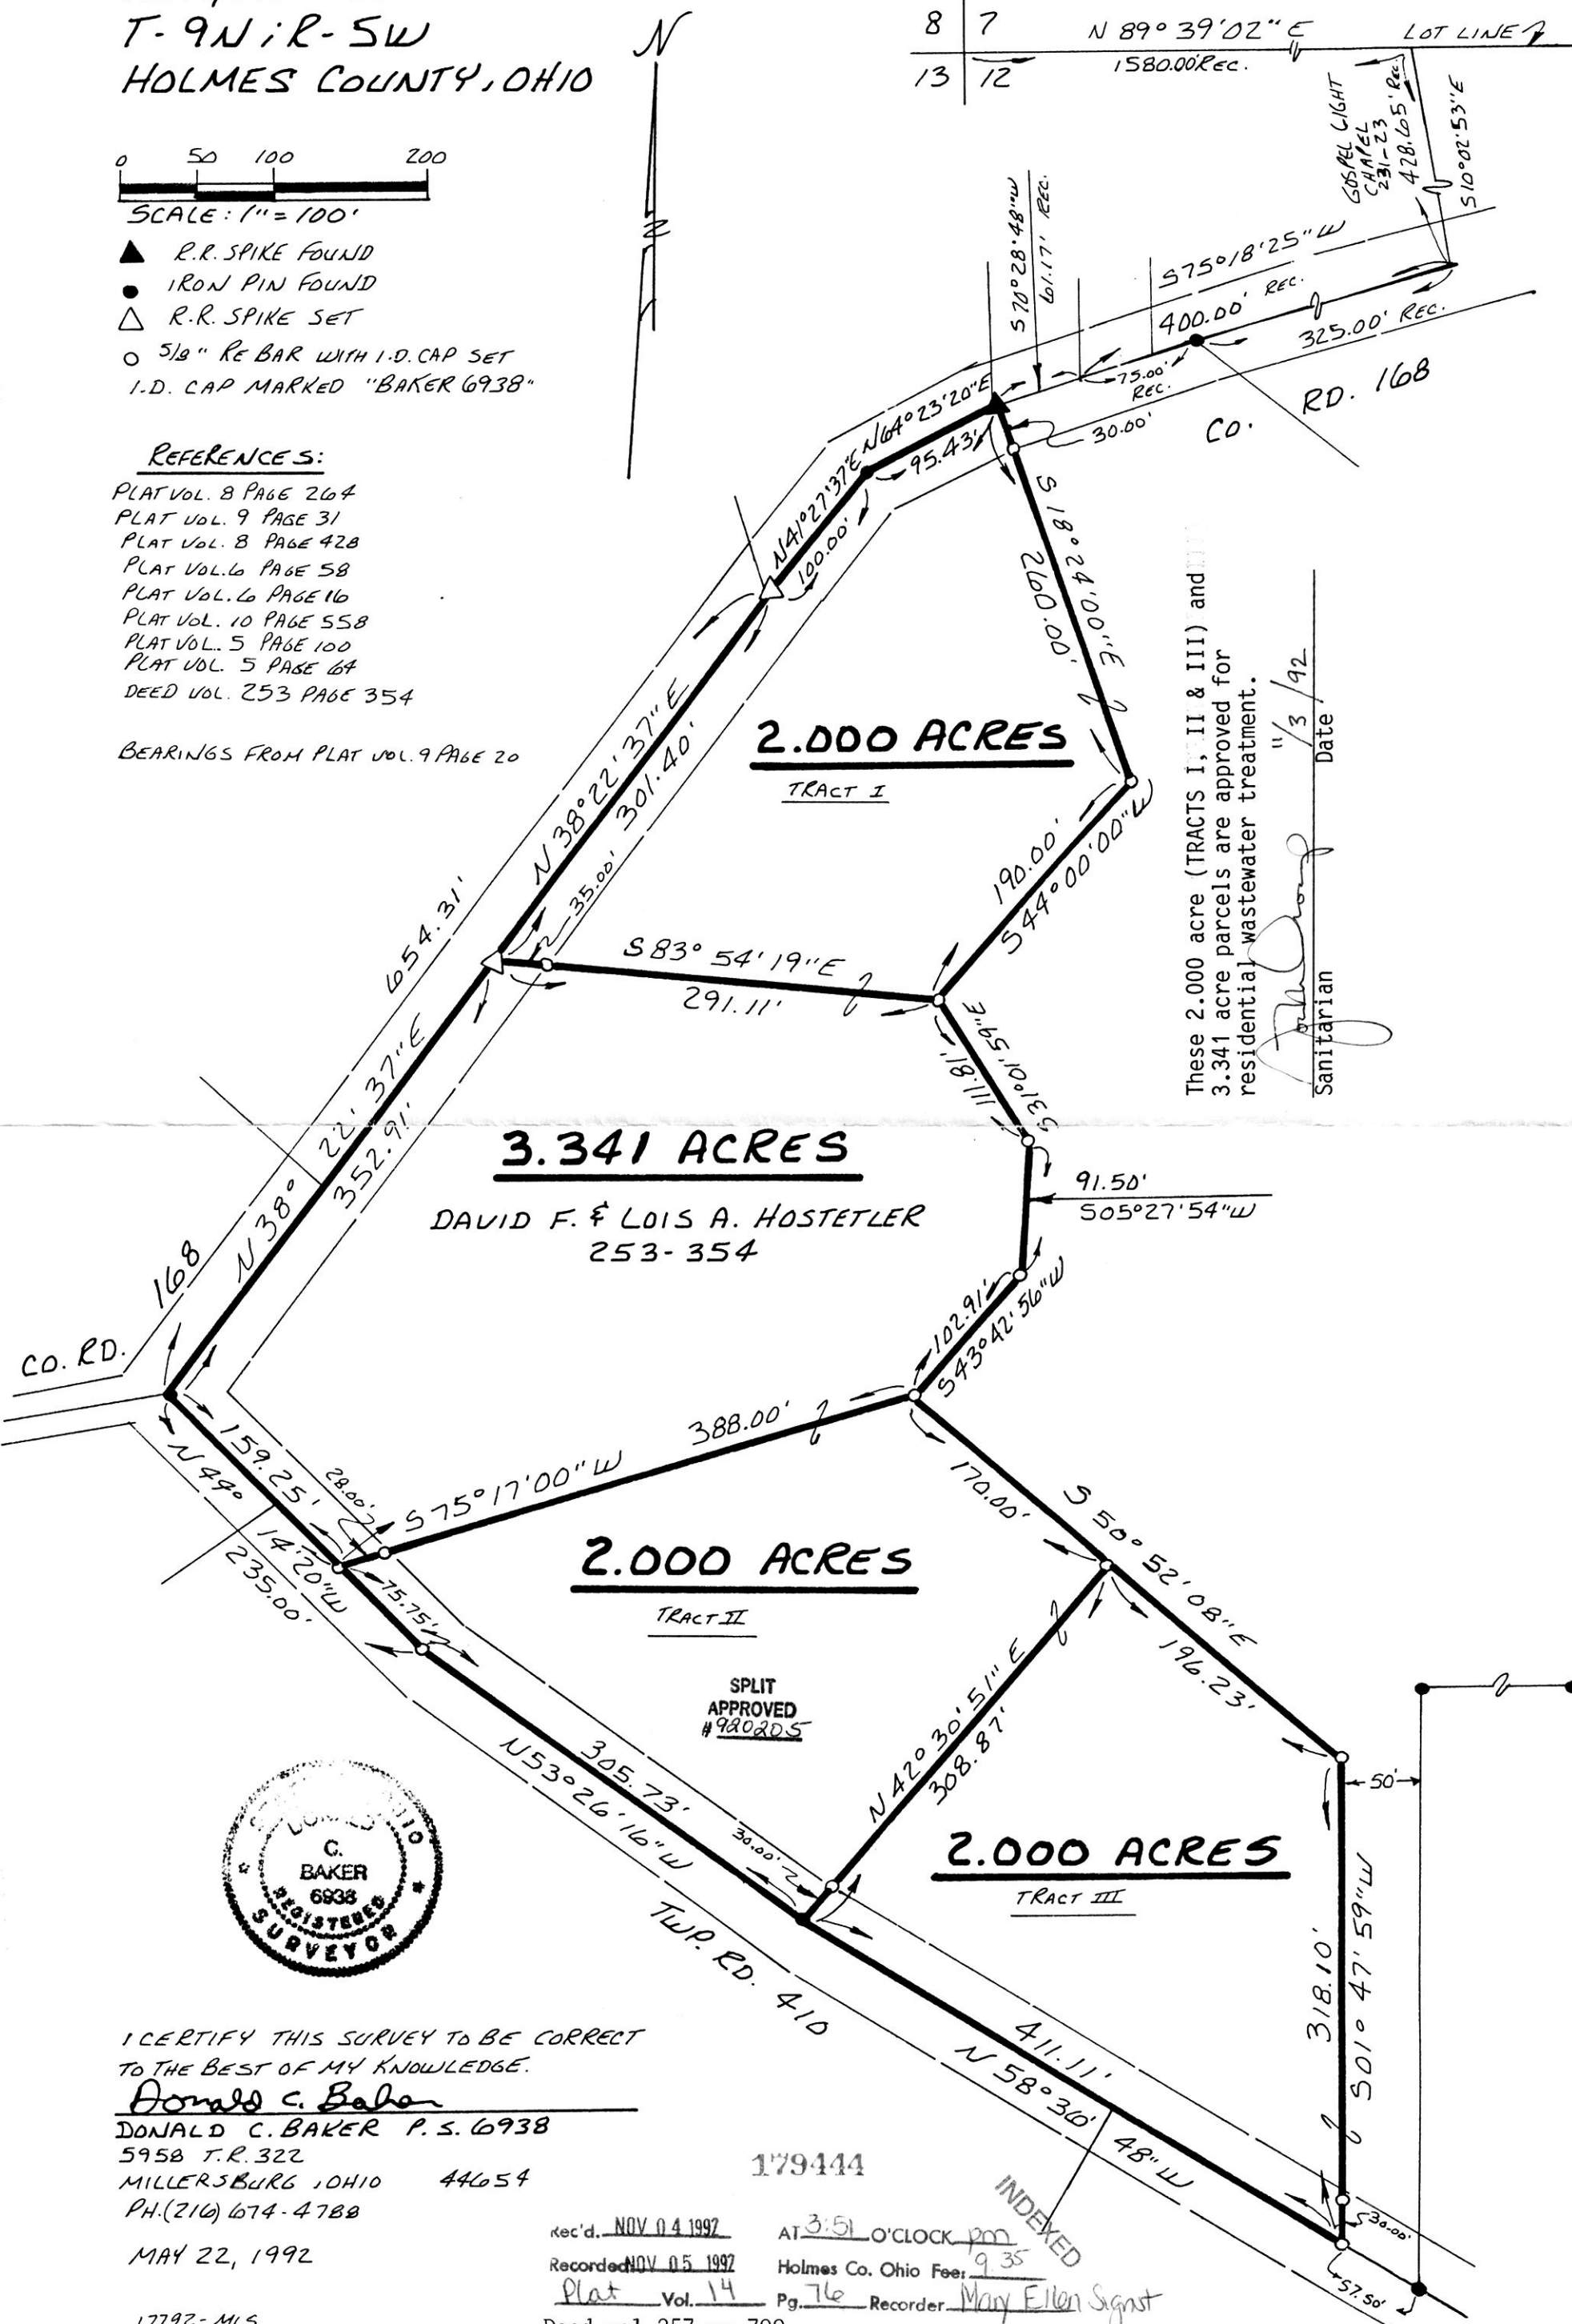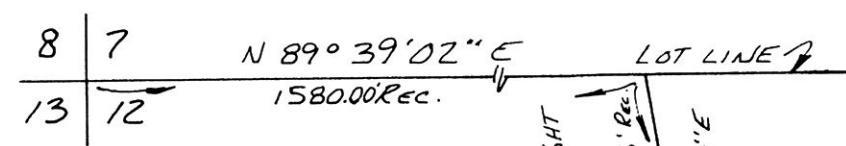

These 2.000 acre (TRACTS I, II & III) and 3.341 acre parcels are approved for residential wastewater treatment.

Sanitarian *[Signature]* Date 11/3/92

DAVID F. & LOIS A. HOSTETLER  
253-354



I CERTIFY THIS SURVEY TO BE CORRECT TO THE BEST OF MY KNOWLEDGE.

*Donald C. Baker*  
DONALD C. BAKER P. S. 6938  
5958 T.R. 322  
MILLERSBURG, OHIO 44654  
PH. (216) 674-4788

MAY 22, 1992

17792-MLS

179444

rec'd. NOV 04 1997 AT 3:51 O'CLOCK pm  
Recorded NOV 05 1997 Holmes Co. Ohio Fee: 9.35  
Plat Vol. 14 Pg. 76 Recorder Mary Ellen Signst  
Taml

Deed vol 257 pg 799

PLAT APPROVED 11-4-92