


179519


MECHANIC TOWNSHIP
S.W. QTR. SECTION 2
T-8N; R-7W
HOLMES COUNTY, OHIO

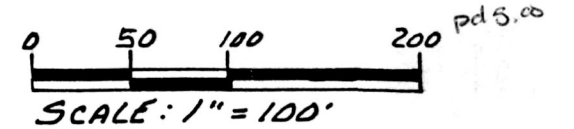

- STONE FOUND
- ▲ R.R. SPIKE FOUND
- IRON PIN FOUND
- 5/8" RE BAR WITH I.D. CAP SET I.D. CAP MARKED "BAKER 6938"

REFERENCES:


- PLAT VOL. 5 PAGE 88
- PLAT VOL. 5 PAGE 150
- SURVEY RECORD 3 PAGE 107

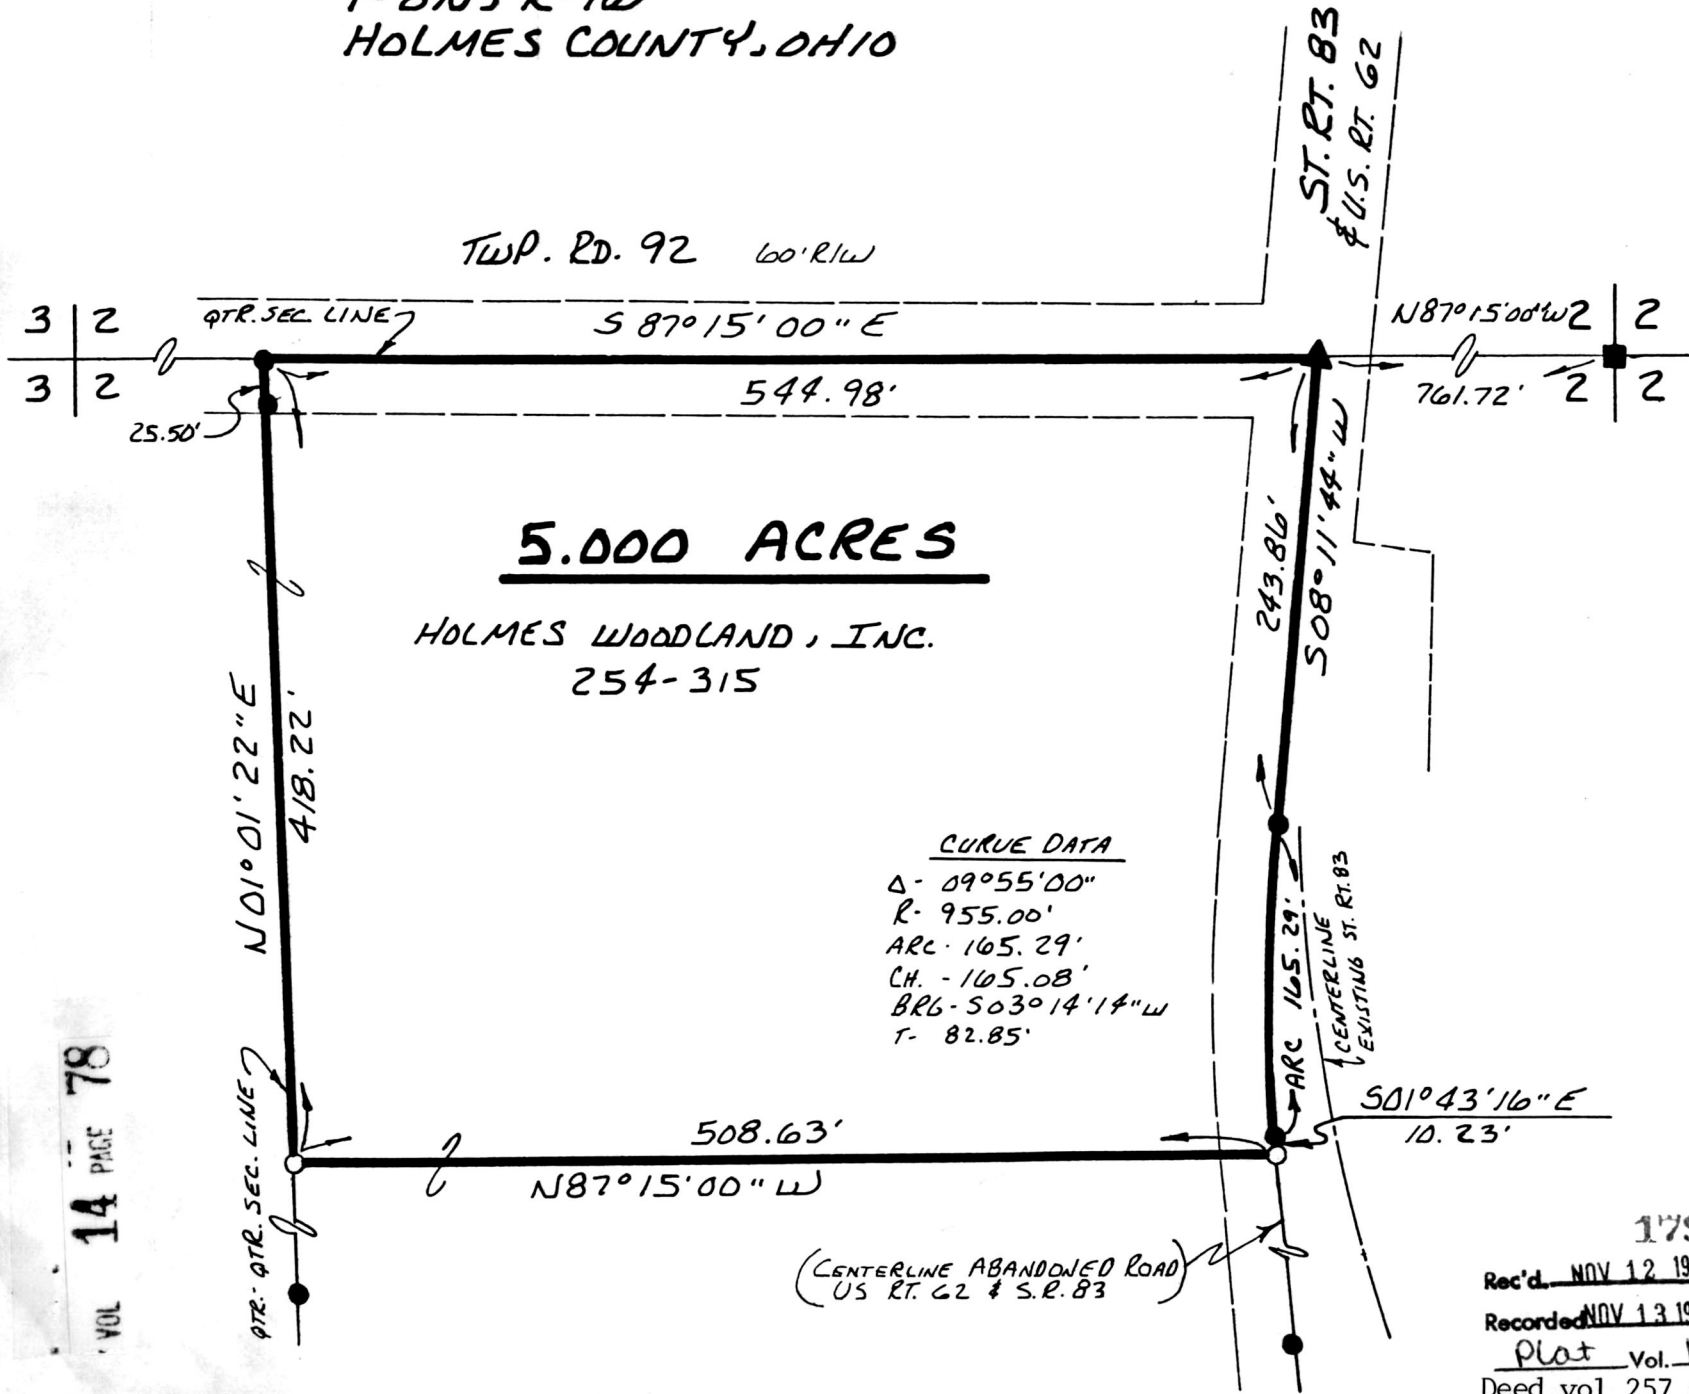

CURVE DATA

Δ - 09°55'00"
 R - 955.00'
 ARC - 165.29'
 CH - 105.08'
 BR6 - 503°14'14" W
 T - 82.85'

(CENTERLINE ABANDONED ROAD
US RT. 62 & S.R. 83)

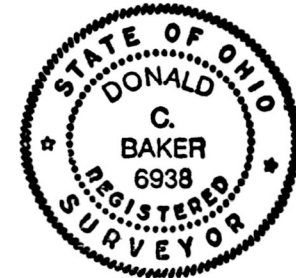

I CERTIFY THIS SURVEY TO BE CORRECT
TO THE BEST OF MY KNOWLEDGE

Donald C. Baker

DONALD C. BAKER P.S. 6938
 5958 T.R. 322
 MILLERSBURG, OHIO 44654
 PH. (216) 674-4788

INDEXED

JUL 23, 1992

30092-MLS

179519
 Rec'd. NOV 12 1992
 Recorded NOV 13 1992
 Plot Vol. 14
 Deed vol 257 pg 829

AT 11:10 O'CLOCK AM
 Holmes Co. Ohio Fee: 5.00
 Pg. 78 Recorder: Mary Ellen Signot
 Laurel

PLAT APPROVED
11/12/92 B

VOL 14 PAGE 78