


179838

pd 5.00

SALT CREEK TOWNSHIP 3RD. QTR. LOT 1 T-10N/R-6W HOLMES COUNTY, OHIO

VOL 14 PAGE 99

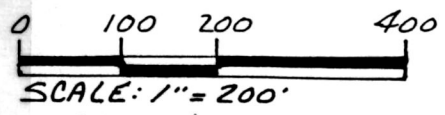


- ▲ R.R. SPIKE FOUND
- IRON PIN FOUND
- P.K. NAIL SET
- △ R.R. SPIKE SET
- 5/8" RE BAR WITH I.D. CAP SET
- I.D. CAP MARKED "BAKER 6938"

REFERENCES:

- PLAT VOL. 10 PAGE 106
- PLAT VOL. 7 PAGE 209
- PLAT VOL. 5 PAGE 149
- DEED VOL. 181 PAGE 468
- DEED VOL. 256 PAGE 84
- DEED VOL. 125 PAGE 325

BEARINGS FROM PLAT VOL. 5 PAGE 149

SPLIT APPROVED
#920230

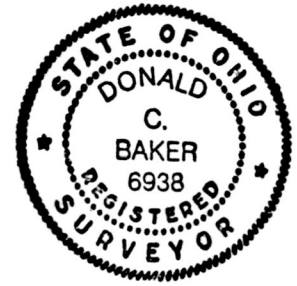

This 1.185 acre parcel is approved for residential wastewater treatment.


[Signature] 11/20/92
Sanitarian Date

I CERTIFY THIS SURVEY TO BE CORRECT TO THE BEST OF MY KNOWLEDGE.

Donald C. Baker
DONALD C. BAKER P.S. 6938
5958 T.R. 322
MILLERSBURG, OHIO 44654
PH. (216) 674-4788

SEPT. 22, 1992

179838

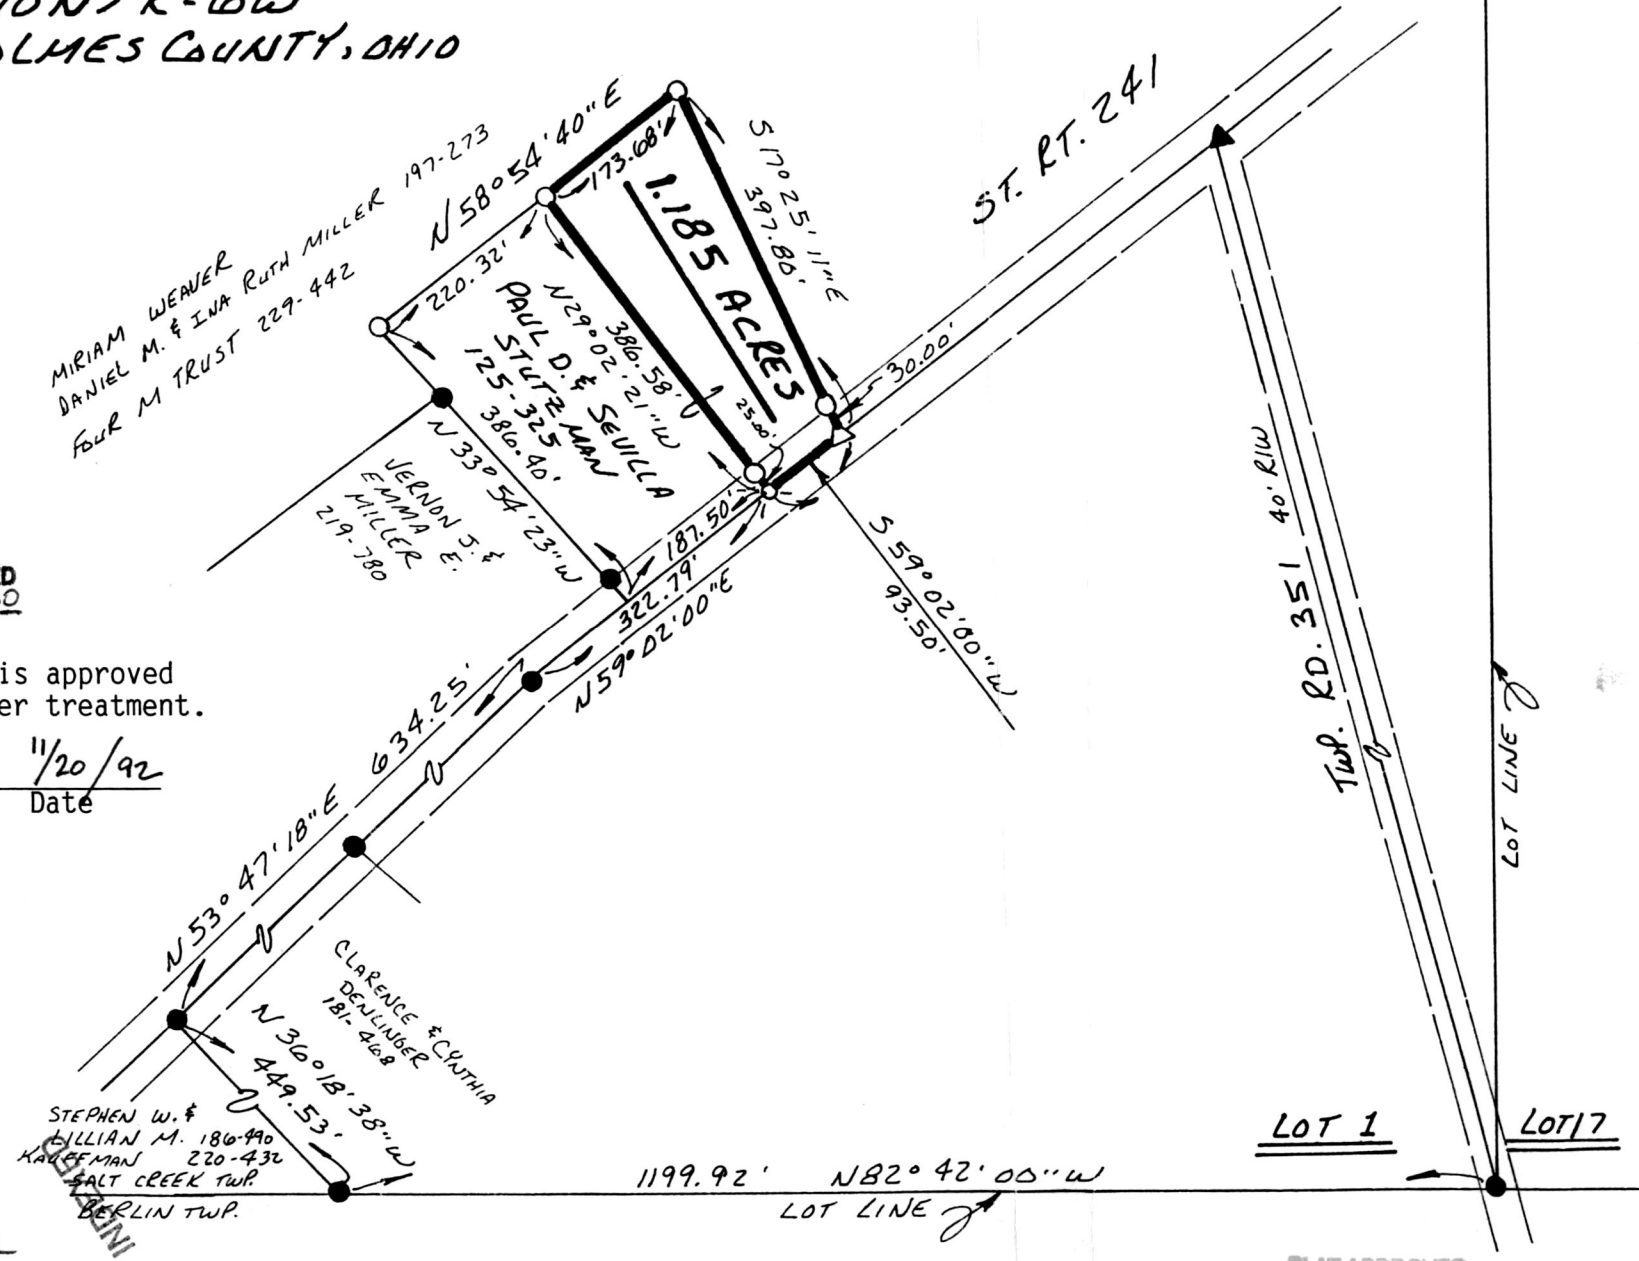

41492-MLS

Rec'd. DEC 04 1992

Recorded DEC 07 1992

Plat Vol. 14

Deed vol. 258 ps. 91

At 11:29 o'clock am

Holmes Co. Ohio Fee: 5.00

Pg. 99 Recorder Mary Ellen Signst Laurel

LOT 1 LOT 17

PLAT APPROVED
12/3/928