


180542

RIPLEY TOWNSHIP
S.W. QTR. SECTION 29
T-18N R-14W
HOLMES COUNTY, OHIO

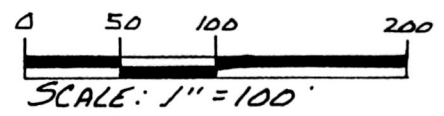

- IRON PIN FOUND
- 5/8" RE BAR WITH I.D. CAP SET
I.D. CAP MARKED "BAKER 6938"
- STONE WITH "X" FD.

REFERENCES:

PLAT Vol. 13 PAGE 12
 PLAT Vol. 10 PAGE 263
 PLAT Vol. 10 PAGE 122
 PLAT Vol. 10 PAGE 472
 PLAT Vol. 8 PAGE 183
 BEARINGS FROM PLAT Vol. 8 PAGE 183

GRANTORS:

CHARLES M. & BRENDA BUCHLER
 254-1009

This 2.000 acre parcel is approved for
 residential wastewater treatment.


[Signature] 1/15/93
 Sanitarian Date

SPLIT
 APPROVED
 # 930013



I CERTIFY THIS SURVEY TO BE
 CORRECT TO THE BEST OF MY
 KNOWLEDGE.

Donald C. Baker
 DONALD C. BAKER P.S. 6938
 5958 T.R. 322
 MILLERSBURG, OHIO 44654
 PH. (216) 674-4788
 OCTOBER 26, 1992

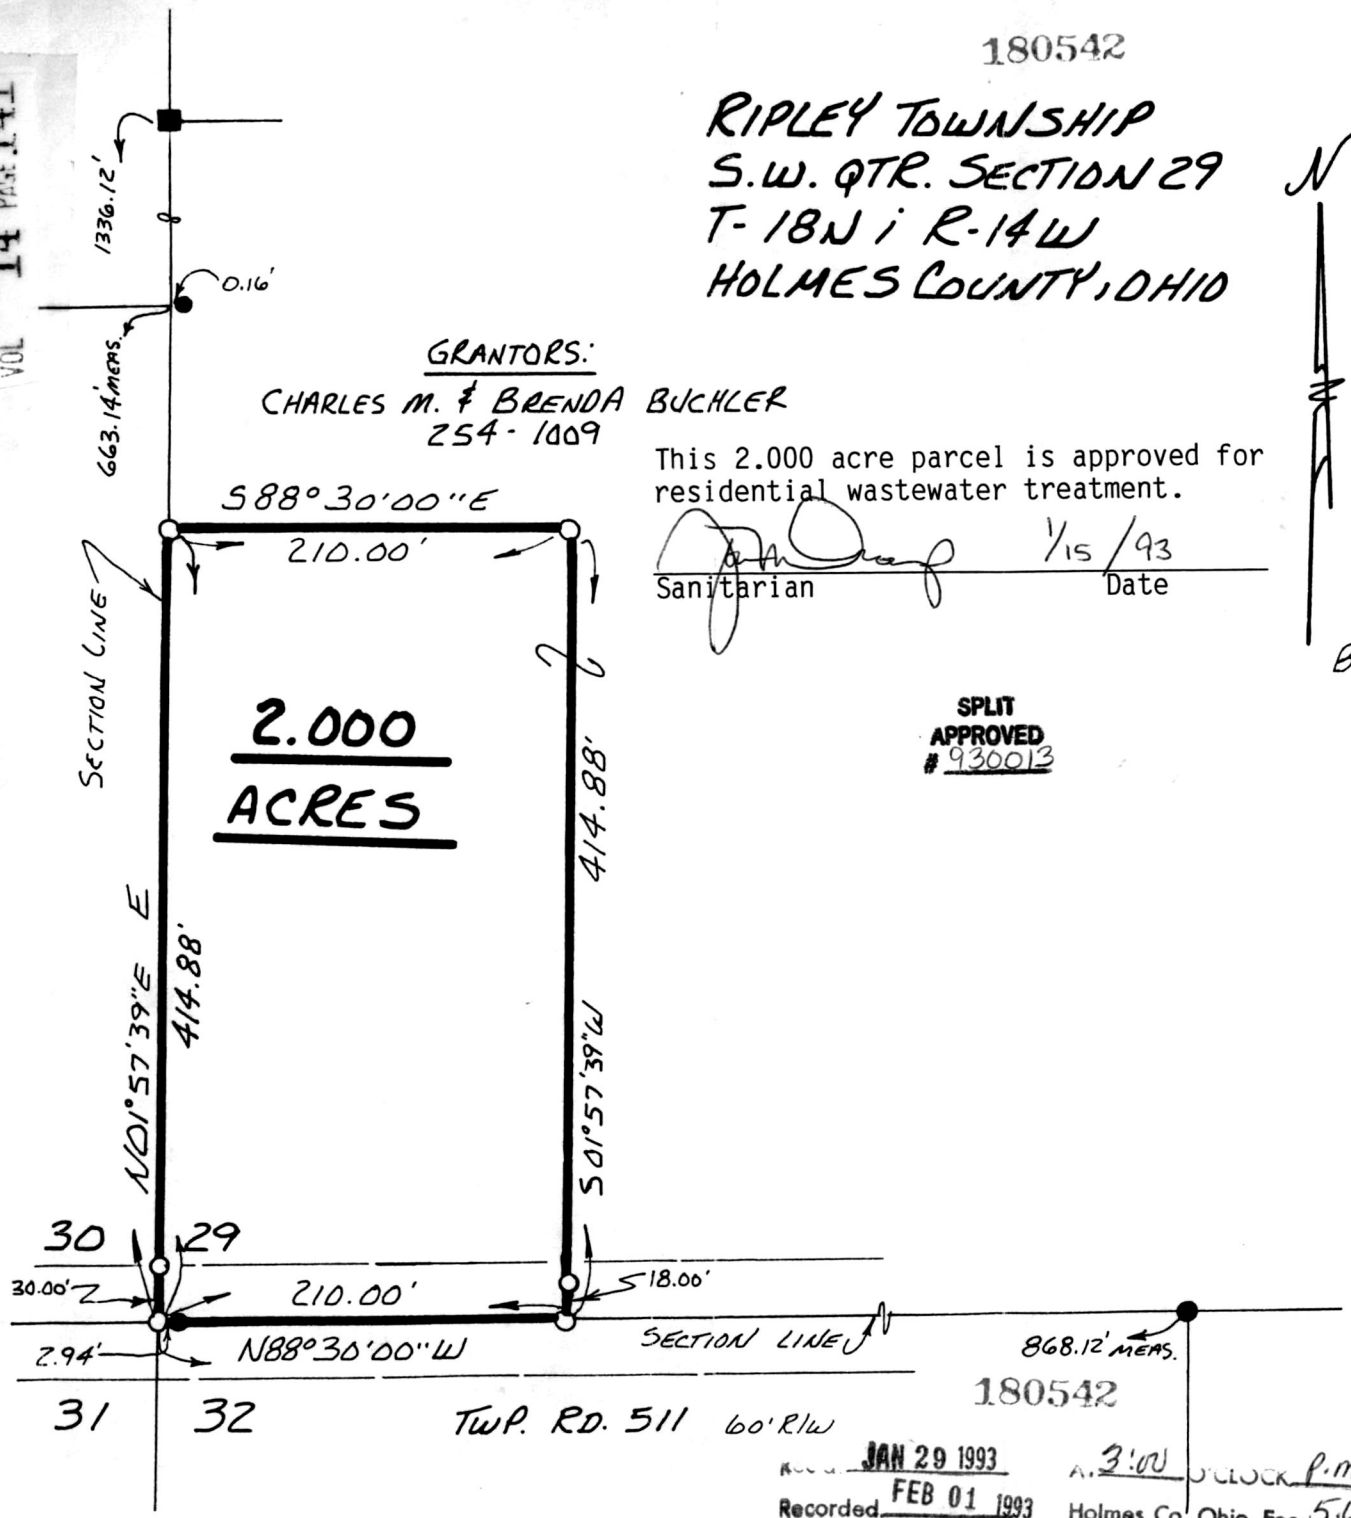

2.000
ACRES

RECORDED JAN 29 1993 A. 3:00 O'CLOCK P.M.
 Recorded FEB 01 1993 Holmes Co. Ohio Fee: 5.00
 PLAT Vol. 14 Pg. 141 Recorder: *[Signature]* 1/25/93
 Deed vol. 258 p. 763

PLAT APPROVED

INDEXED
 S-46692-MLS

Alan D. Schaeffer, Esq.