



SCALE: 1" = 200'

- IRON PIN FOUND
- 5/8" RE BAR WITH I.D. CAP SET
- I.D. CAP MARKED "BAKER 6938"


Feb. # 5.00

PAINT TOWNSHIP  
 S.W. QTR. SECTION 34  
 T-15N; R-11W  
 HOLMES COUNTY, OHIO

This 1.014 acre parcel is approved  
 for residential wastewater treatment.

3/25/93  
 Date

*[Signature]*  
 Sanitarian SPLIT  
 APPROVED  
 # 930057

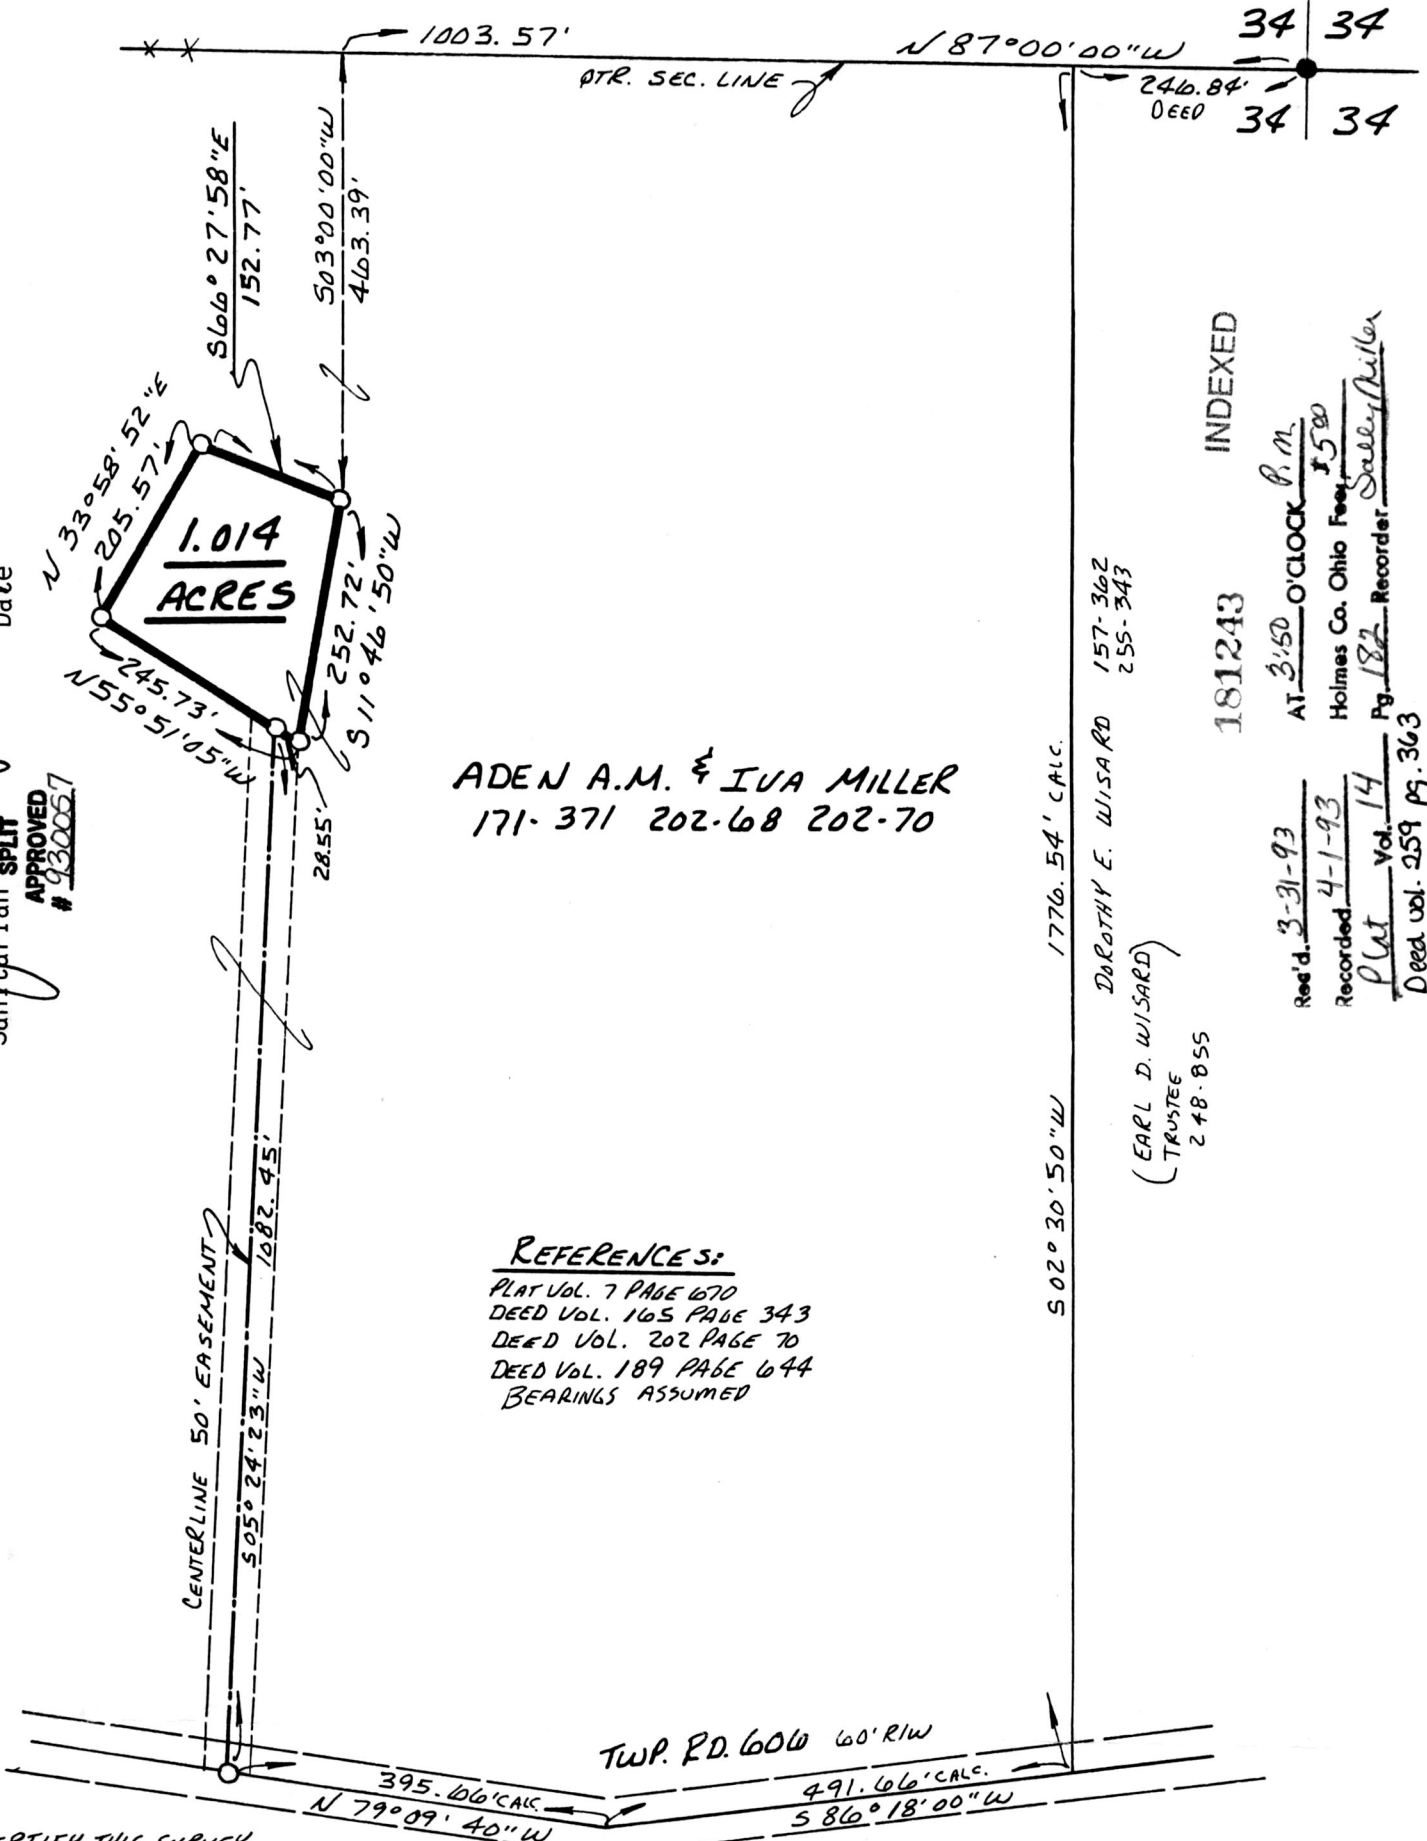

ADEN A.M. & IVA MILLER  
 171-371 202-68 202-70

REFERENCES:

- PLAT VOL. 7 PAGE 670
- DEED VOL. 165 PAGE 343
- DEED VOL. 202 PAGE 70
- DEED VOL. 189 PAGE 644
- BEARINGS ASSUMED

INDEXED  
 181243

Rec'd. 3-31-93 AT 3:50 O'CLOCK P.M.  
 Recorded 4-1-93 Holmes Co. Ohio Fees \$5.00  
 Plat Vol. 14 Pg. 182 Recorder Sally Miller  
 Deed vol. 259 pg. 363

502° 30' 50" W 1776.54' CALC.  
 DOROTHY E. WISARD 157-362 255-343  
 (EARL D. WISARD)  
 TRUSTEE 248-855

181243

I CERTIFY THIS SURVEY  
 TO BE CORRECT TO THE BEST  
 OF MY KNOWLEDGE.

*Donald C. Baker*  
 DONALD C. BAKER P.S. 6938  
 5958 T.R. 322  
 MILLERSBURG, OHIO 44654  
 PH. (216) 674 4788



MARCH 15, 1993  
 11893-MLS

PLAT APPROVED  
 3/30/93