


- SCALE: 1" = 200'
- IRON PIN FOUND
  - △ R.R. SPIKE SET
  - 5/8" RE BAR WITH I.D. CAP SET
  - I.D. CAP MARKED "BAKER 6938"

WASHINGTON TOWNSHIP  
 S.E. QTR. SECTION 3  
 T-19N; R-15W  
 HOLMES COUNTY, OHIO

- REFERENCES:
- PLAT VOL. 4 PAGE 92
  - PLAT VOL. 10 PAGE 496
  - PLAT VOL. 5 PAGE 129
  - PLAT VOL. 5 PAGE 117
  - PLAT VOL. 5 PAGE 71
  - PLAT VOL. 60 PAGE 23
  - DEED VOL. 248 PAGE 586
  - DEED VOL. 186 PAGE 198
  - DEED VOL. 194 PAGE 448

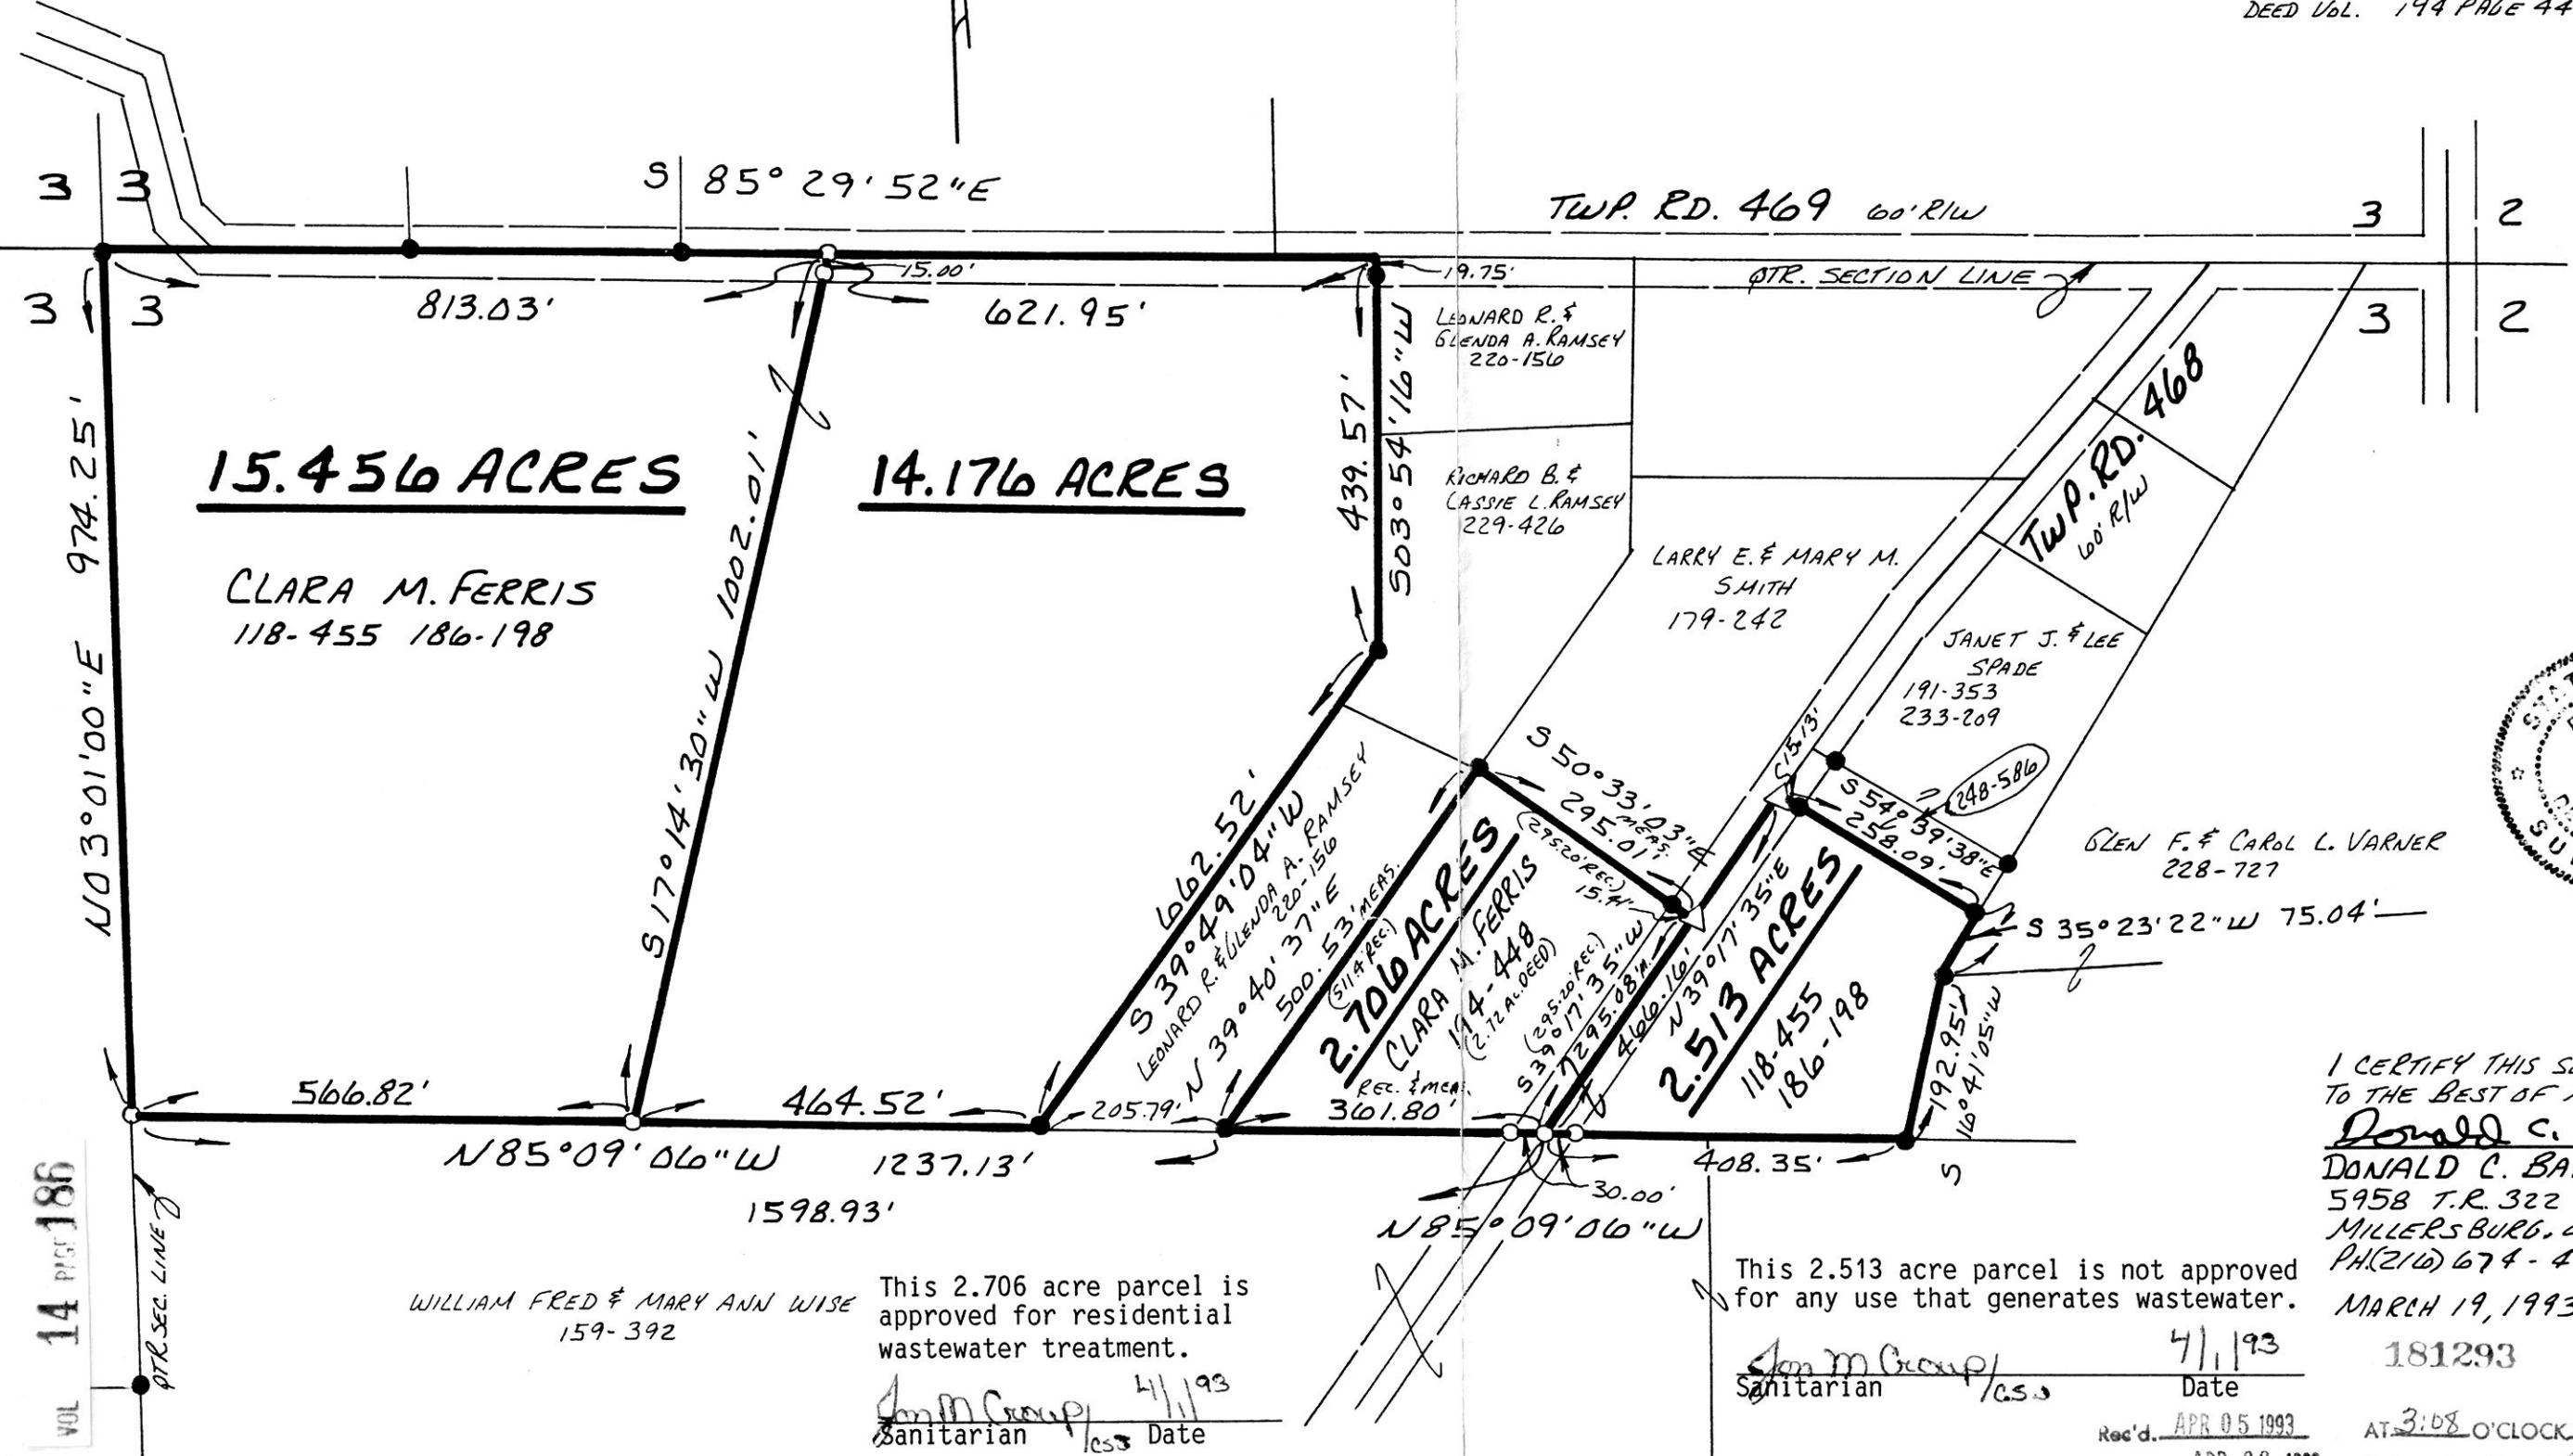

I CERTIFY THIS SURVEY TO BE CORRECT TO THE BEST OF MY KNOWLEDGE.  
Donald C. Baker  
 DONALD C. BAKER P.S. 6938  
 5958 T.R. 322  
 MILLERSBURG, OHIO 44654  
 PH(216) 674-4788  
 MARCH 19, 1993

WILLIAM FRED & MARY ANN WISE 159-392  
 This 2.706 acre parcel is approved for residential wastewater treatment.  
Sanitarians 4/1/93  
 Date

This 2.513 acre parcel is not approved for any use that generates wastewater.  
Sanitarians 4/1/93  
 Date

181293 5293-MLS INDEXED  
 Rec'd. APR 05 1993 AT 3:08 O'CLOCK P.M.  
 Recorded APR 06 1993 Holmes Co. Ohio Fee \$9.35 PLAT APPROVED  
 Plat Vol. 14 Pg. 186 Recorder 4/2/93  
 Deed vol. 259 pg. 397

VOL 14 PAGE 186