


181836

KILLBUCK TOWNSHIP
S.W. QTR. SECTION 13
T-8N R-8W
HOLMES COUNTY, OHIO

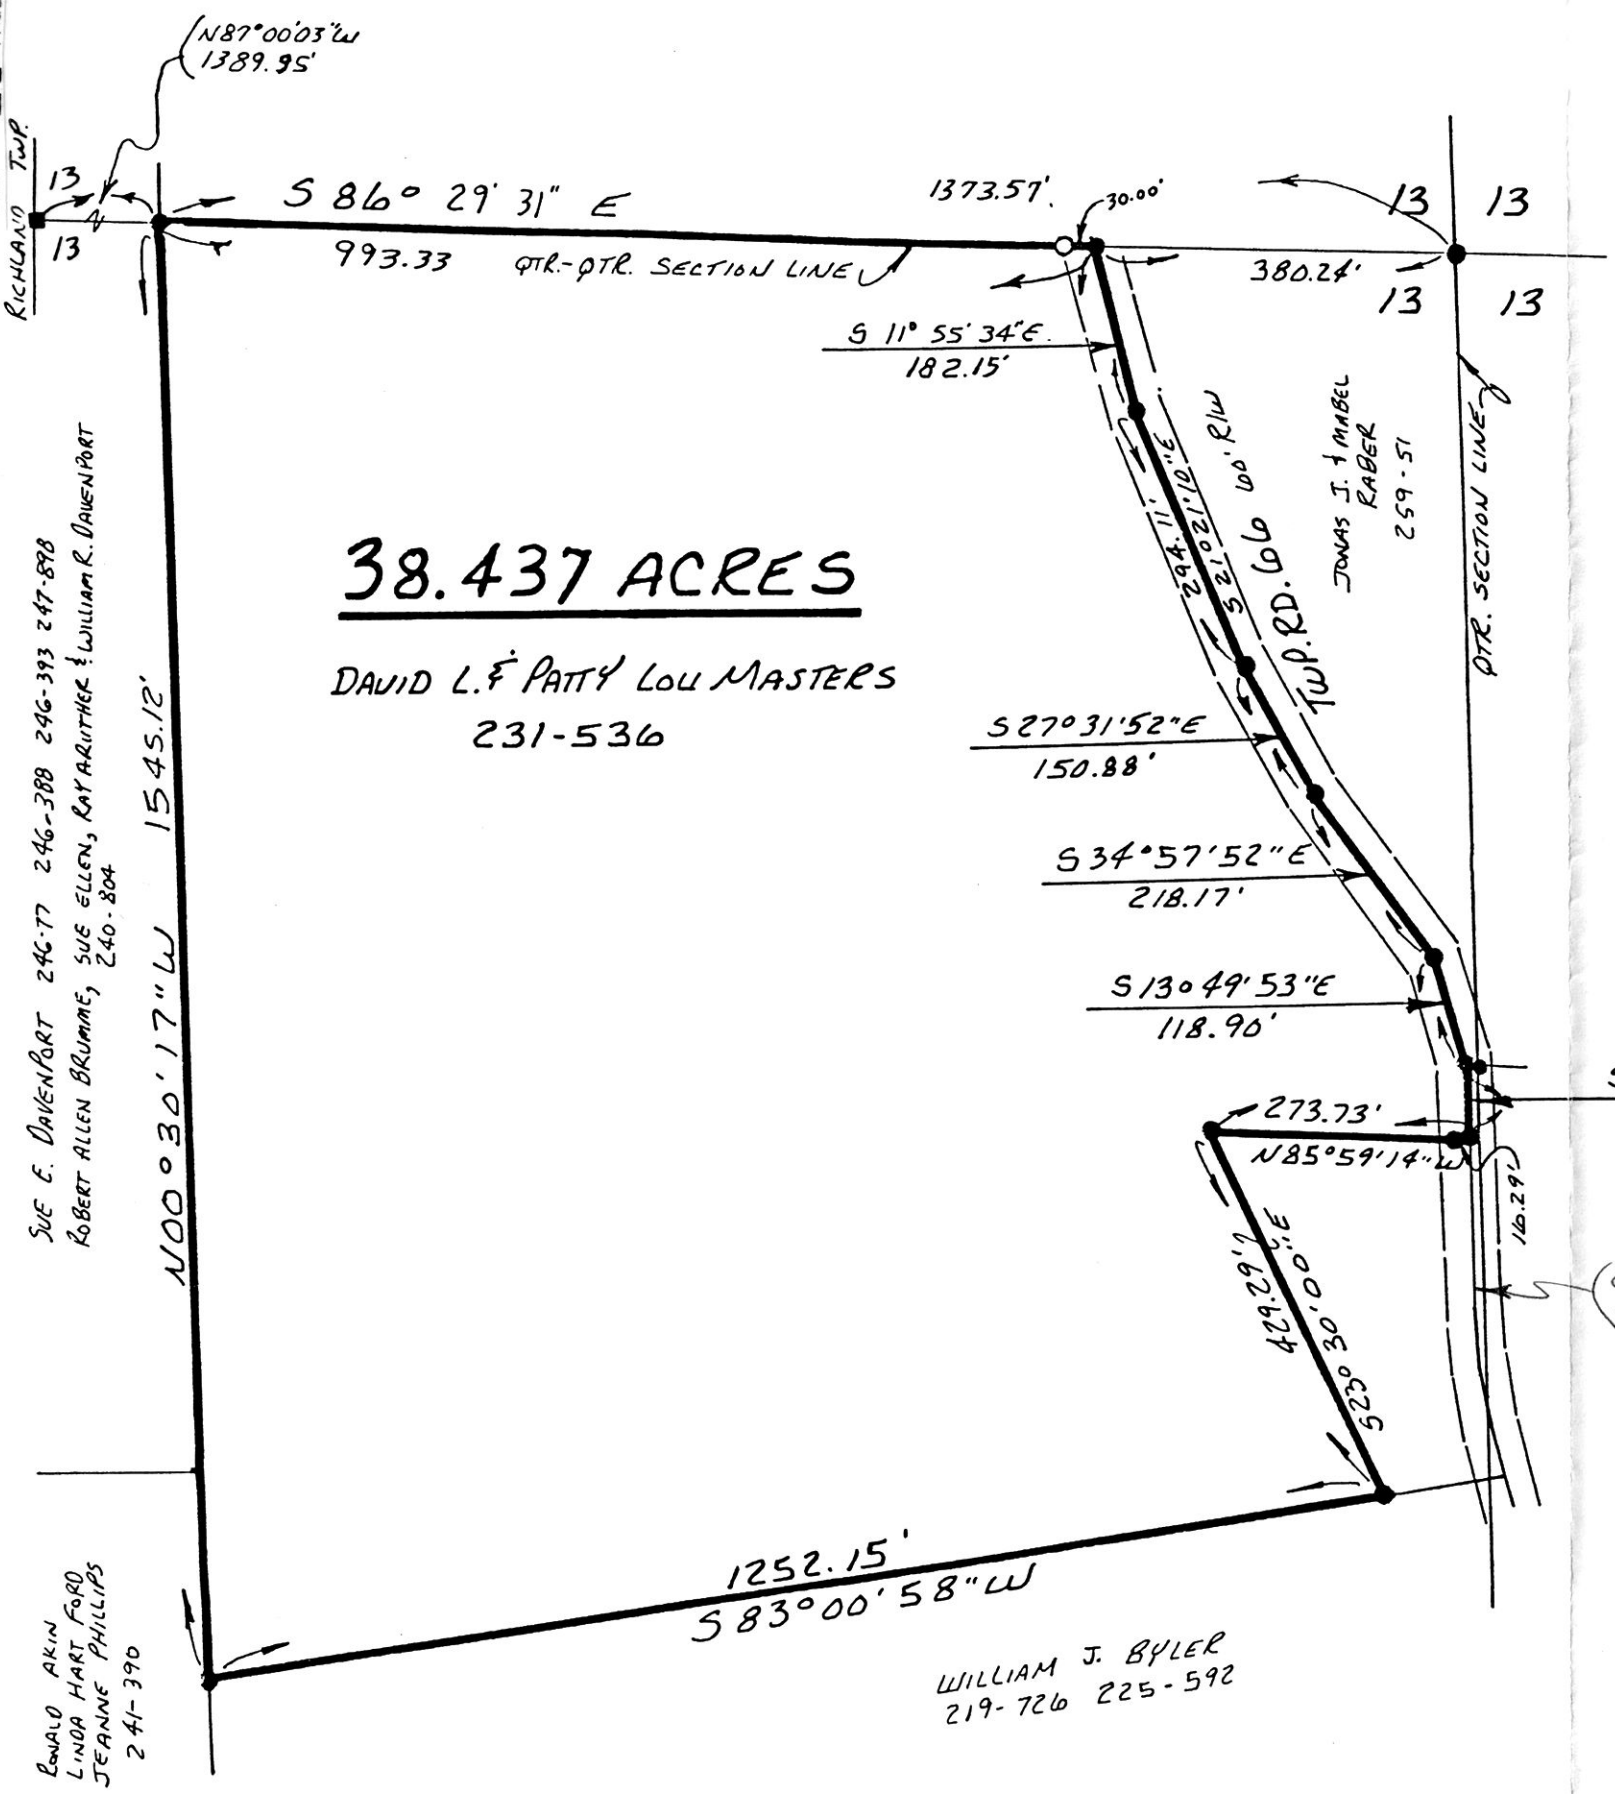

38.437 ACRES
DAVID L. & PATTY LOU MASTERS
231-536


SUE E. DAVENPORT 246-77 246-388 246-393 247-878
ROBERT ALLEN BRUMME, SUE ELLEN, RAY RUTHER & WILLIAM R. DAVENPORT
240-804

RONALD AKIN
LINDA HART FORD
JEANNE PHILLIPS
241-390

WILLIAM J. BYLER
219-726 225-592

JONAS J. & MABEL
RABER
259-51

0.110 AC.
CALC. BAL.

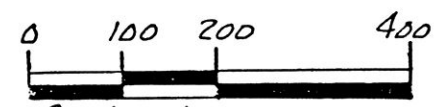


SCALE: 1" = 200'

- IRON PIN FOUND
- 5/8" RE BAR WITH I.D. CAP SET
I.D. CAP MARKED "BAKER 6938"
- STONE FOUND

REFERENCES:

- PLAT VOL. 5 PAGE 64
- PLAT VOL. 12 PAGE 736
- DEED VOL. 231 PAGE 536
- DEED VOL. 175 PAGE 595
- DEED VOL. 252 PAGE 572
- DEED VOL. 130 PAGE 208

BEARINGS FROM PLAT VOL. 9 PAGE 167

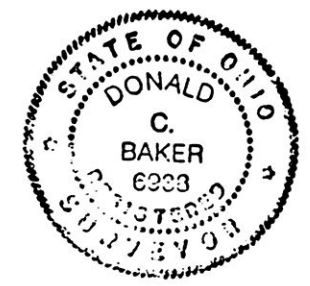

I CERTIFY THIS SURVEY TO BE CORRECT
TO THE BEST OF MY KNOWLEDGE.

Donald C. Baker
DONALD C. BAKER P.S. 6938
5958 T.P. 322
MILLERSBURG, OHIO 44654
PH. (216) 674-4788
APRIL 9, 1993

181836

Rec'd. MAY 05 1993 AT 4:13 O'CLOCK P.M.
Recorded MAY 08 1993 Holmes Co. Ohio Fee #9:35
Plat Vol. 14 Pg. 203 Recorder Sally Miller
Deed vol. 259 pg 857

INDEXED

16793-MLS

PLAT APPROVED
4/28/93