

WALNUT CREEK TOWNSHIP
1ST. QTR. LOT 6
T- 9N; R-5W
HOLMES COUNTY, OHIO





SCALE: 1" = 100'

- STONE FOUND
- IRON PIN FOUND
- ▲ R.R. SPIKE FOUND
- P.K. NAIL FOUND
- P.K. NAIL SET
- △ R.R. SPIRE SET
- 5/8" RE BAR WITH I.D. CAP SET
- I.D. CAP MARKED "BAKER 6938"

REFERENCES:

- PLAT VOL. 11 PAGE 20
- PLAT VOL. 12 PAGE 239
- PLAT VOL. 12 PAGE 649
- DEED VOL. 240 PAGE 847
- DEED VOL. 251 PAGE 242

BEARINGS FROM PLAT VOL. 12 PAGE 639

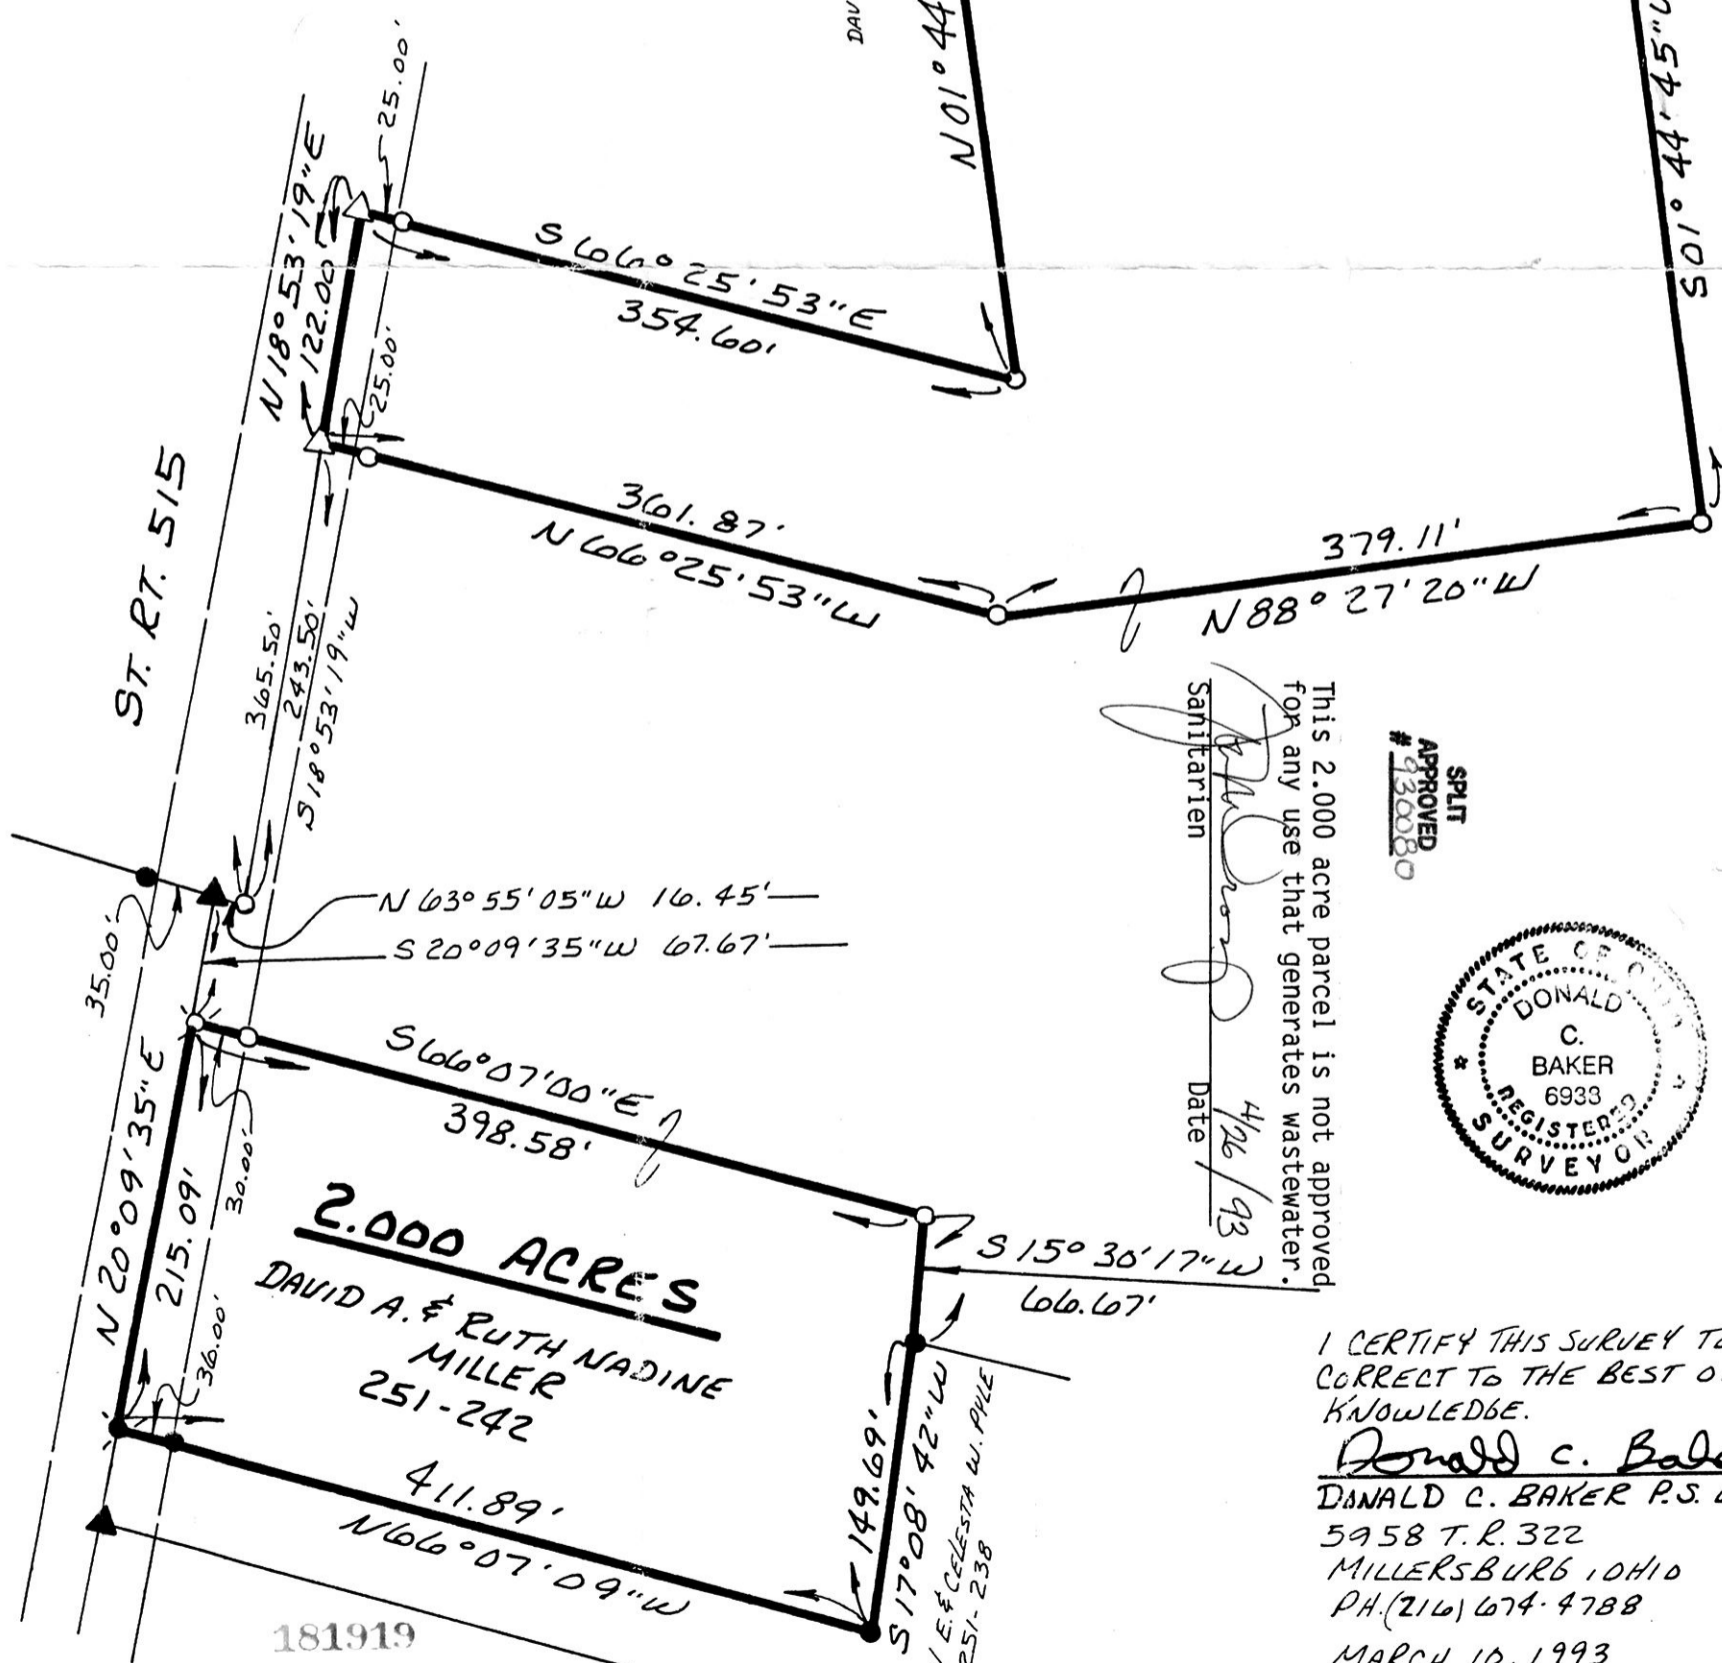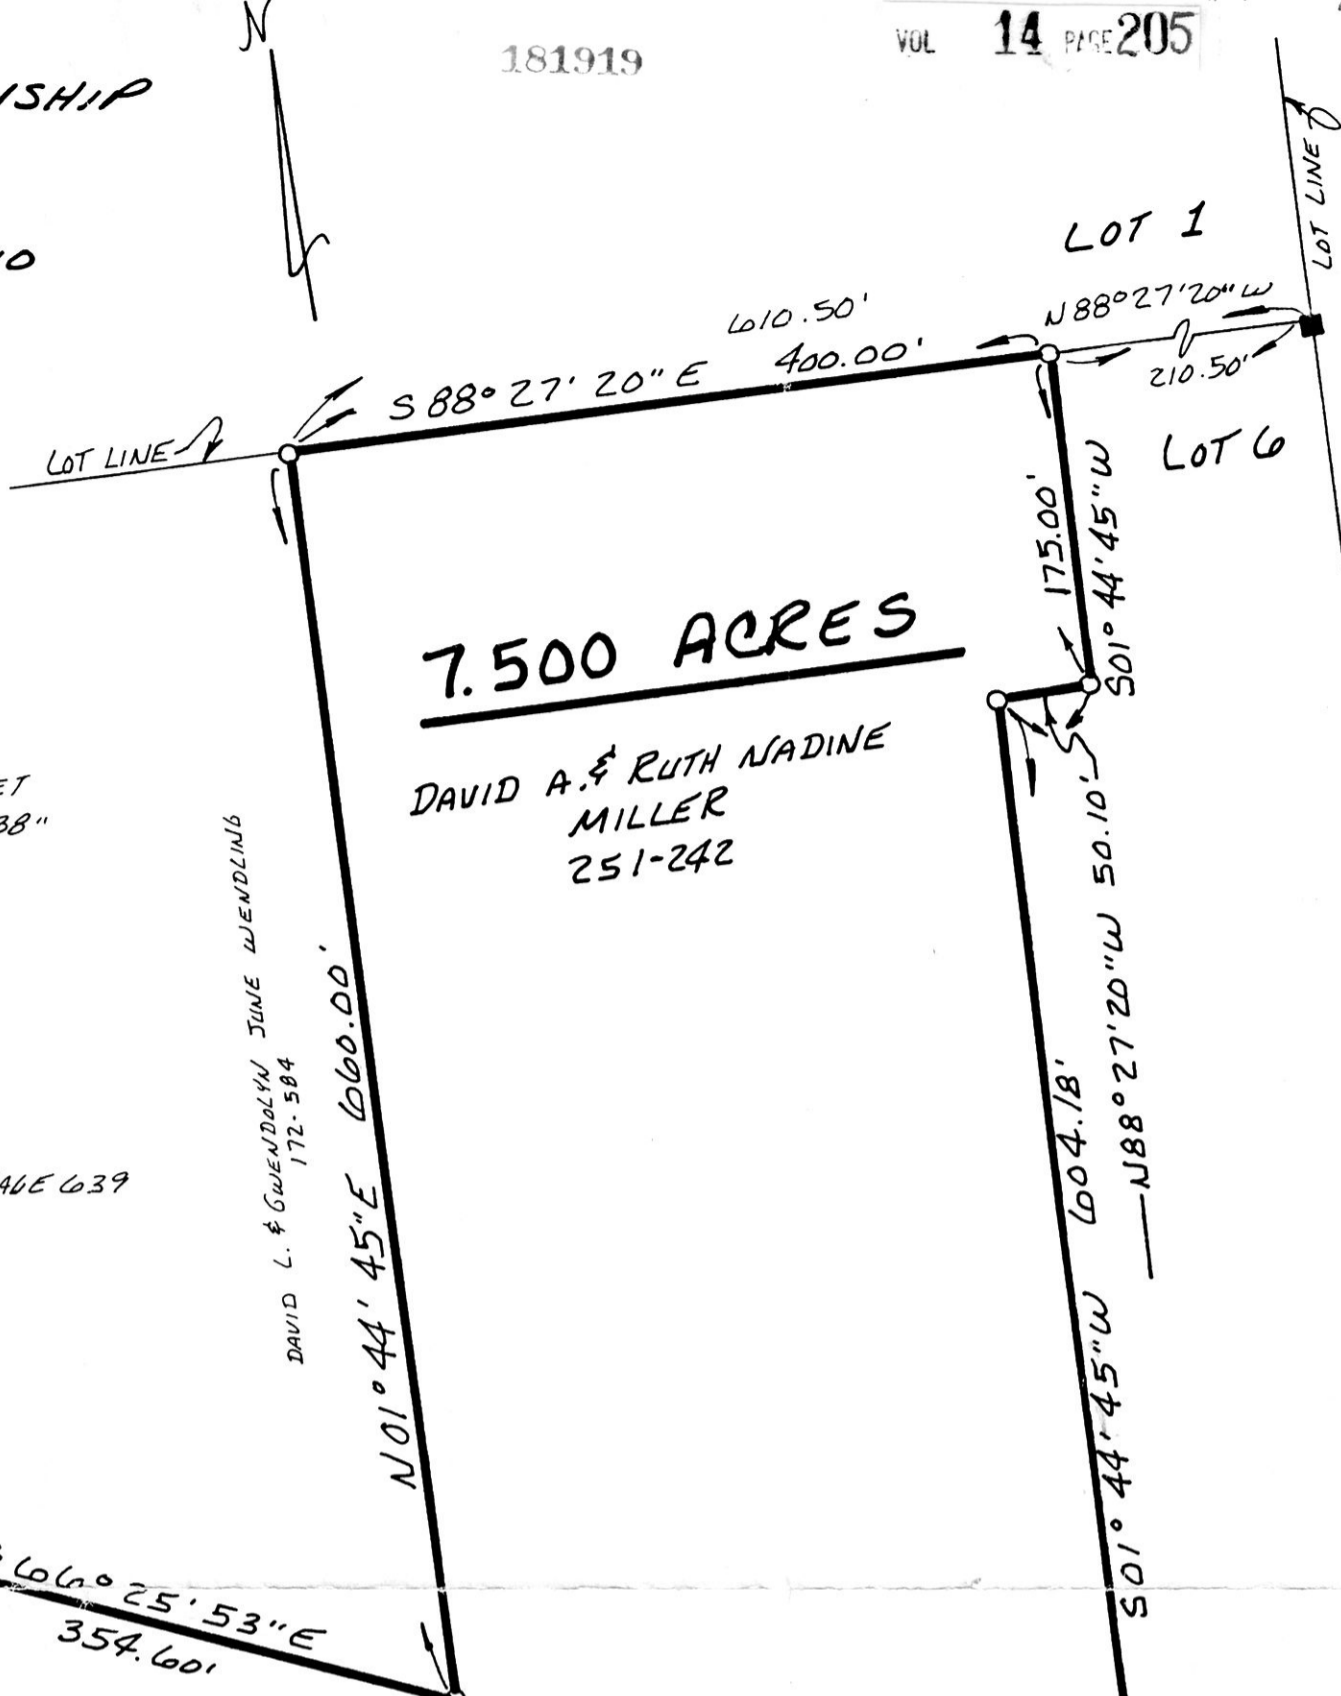

This 2,000 acre parcel is not approved for any use that generates wastewater.

Sanitarian: *[Signature]*
Date: 4/26/93

SPLIT APPROVED #930080



I CERTIFY THIS SURVEY TO BE CORRECT TO THE BEST OF MY KNOWLEDGE.

Donald C. Baker
DONALD C. BAKER P.S. 6938
5958 T.R. 322
MILLERSBURG, OHIO 44654
PH. (216) 674-4788
MARCH 10, 1993

Rec'd. MAY 12 1993 AT 2:12 O'CLOCK P.M.
Recorded MAY 13 1993 Holmes Co. Ohio Fee \$9.35
Plat Vol. 14 Pg. 205 Recorder Sally Miller
Deed vol. 259 pg. 927-929 Laurel

INDEXED

11793-MLS

PLAT APPROVED 4/30/93 B