


MONROE TOWNSHIP
4TH. QTR. LOT 2
T-9N; R8W
HOLMES COUNTY, OHIO

VOL 14 PAGE 229

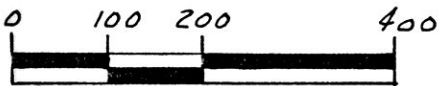

SCALE: 1" = 200'

- IRON PIN FOUND
- 5/8" RE BAR WITH I.D. CAP SET
- I.D. CAP MARKED "BAKER 6938"

REFERENCES:

PLAT VOL. 13 PAGE 147
PLAT VOL. 10 PAGE 903
DEED VOL. 237 PAGE 101
DEED VOL. 234 PAGE 475
BEARINGS FROM PLAT VOL. 13 PAGE 147

Ⓐ VERNON R. & TUANA L. WILSON 254-829




I CERTIFY THIS SURVEY TO BE CORRECT
TO THE BEST OF MY KNOWLEDGE.

Donald C. Baker

DONALD C. BAKER P. S. 6938
5958 T.R. 322
MILLERSBURG OHIO 44654
PH. (216) 674-4788
MAY 21, 1993

24293-MLS

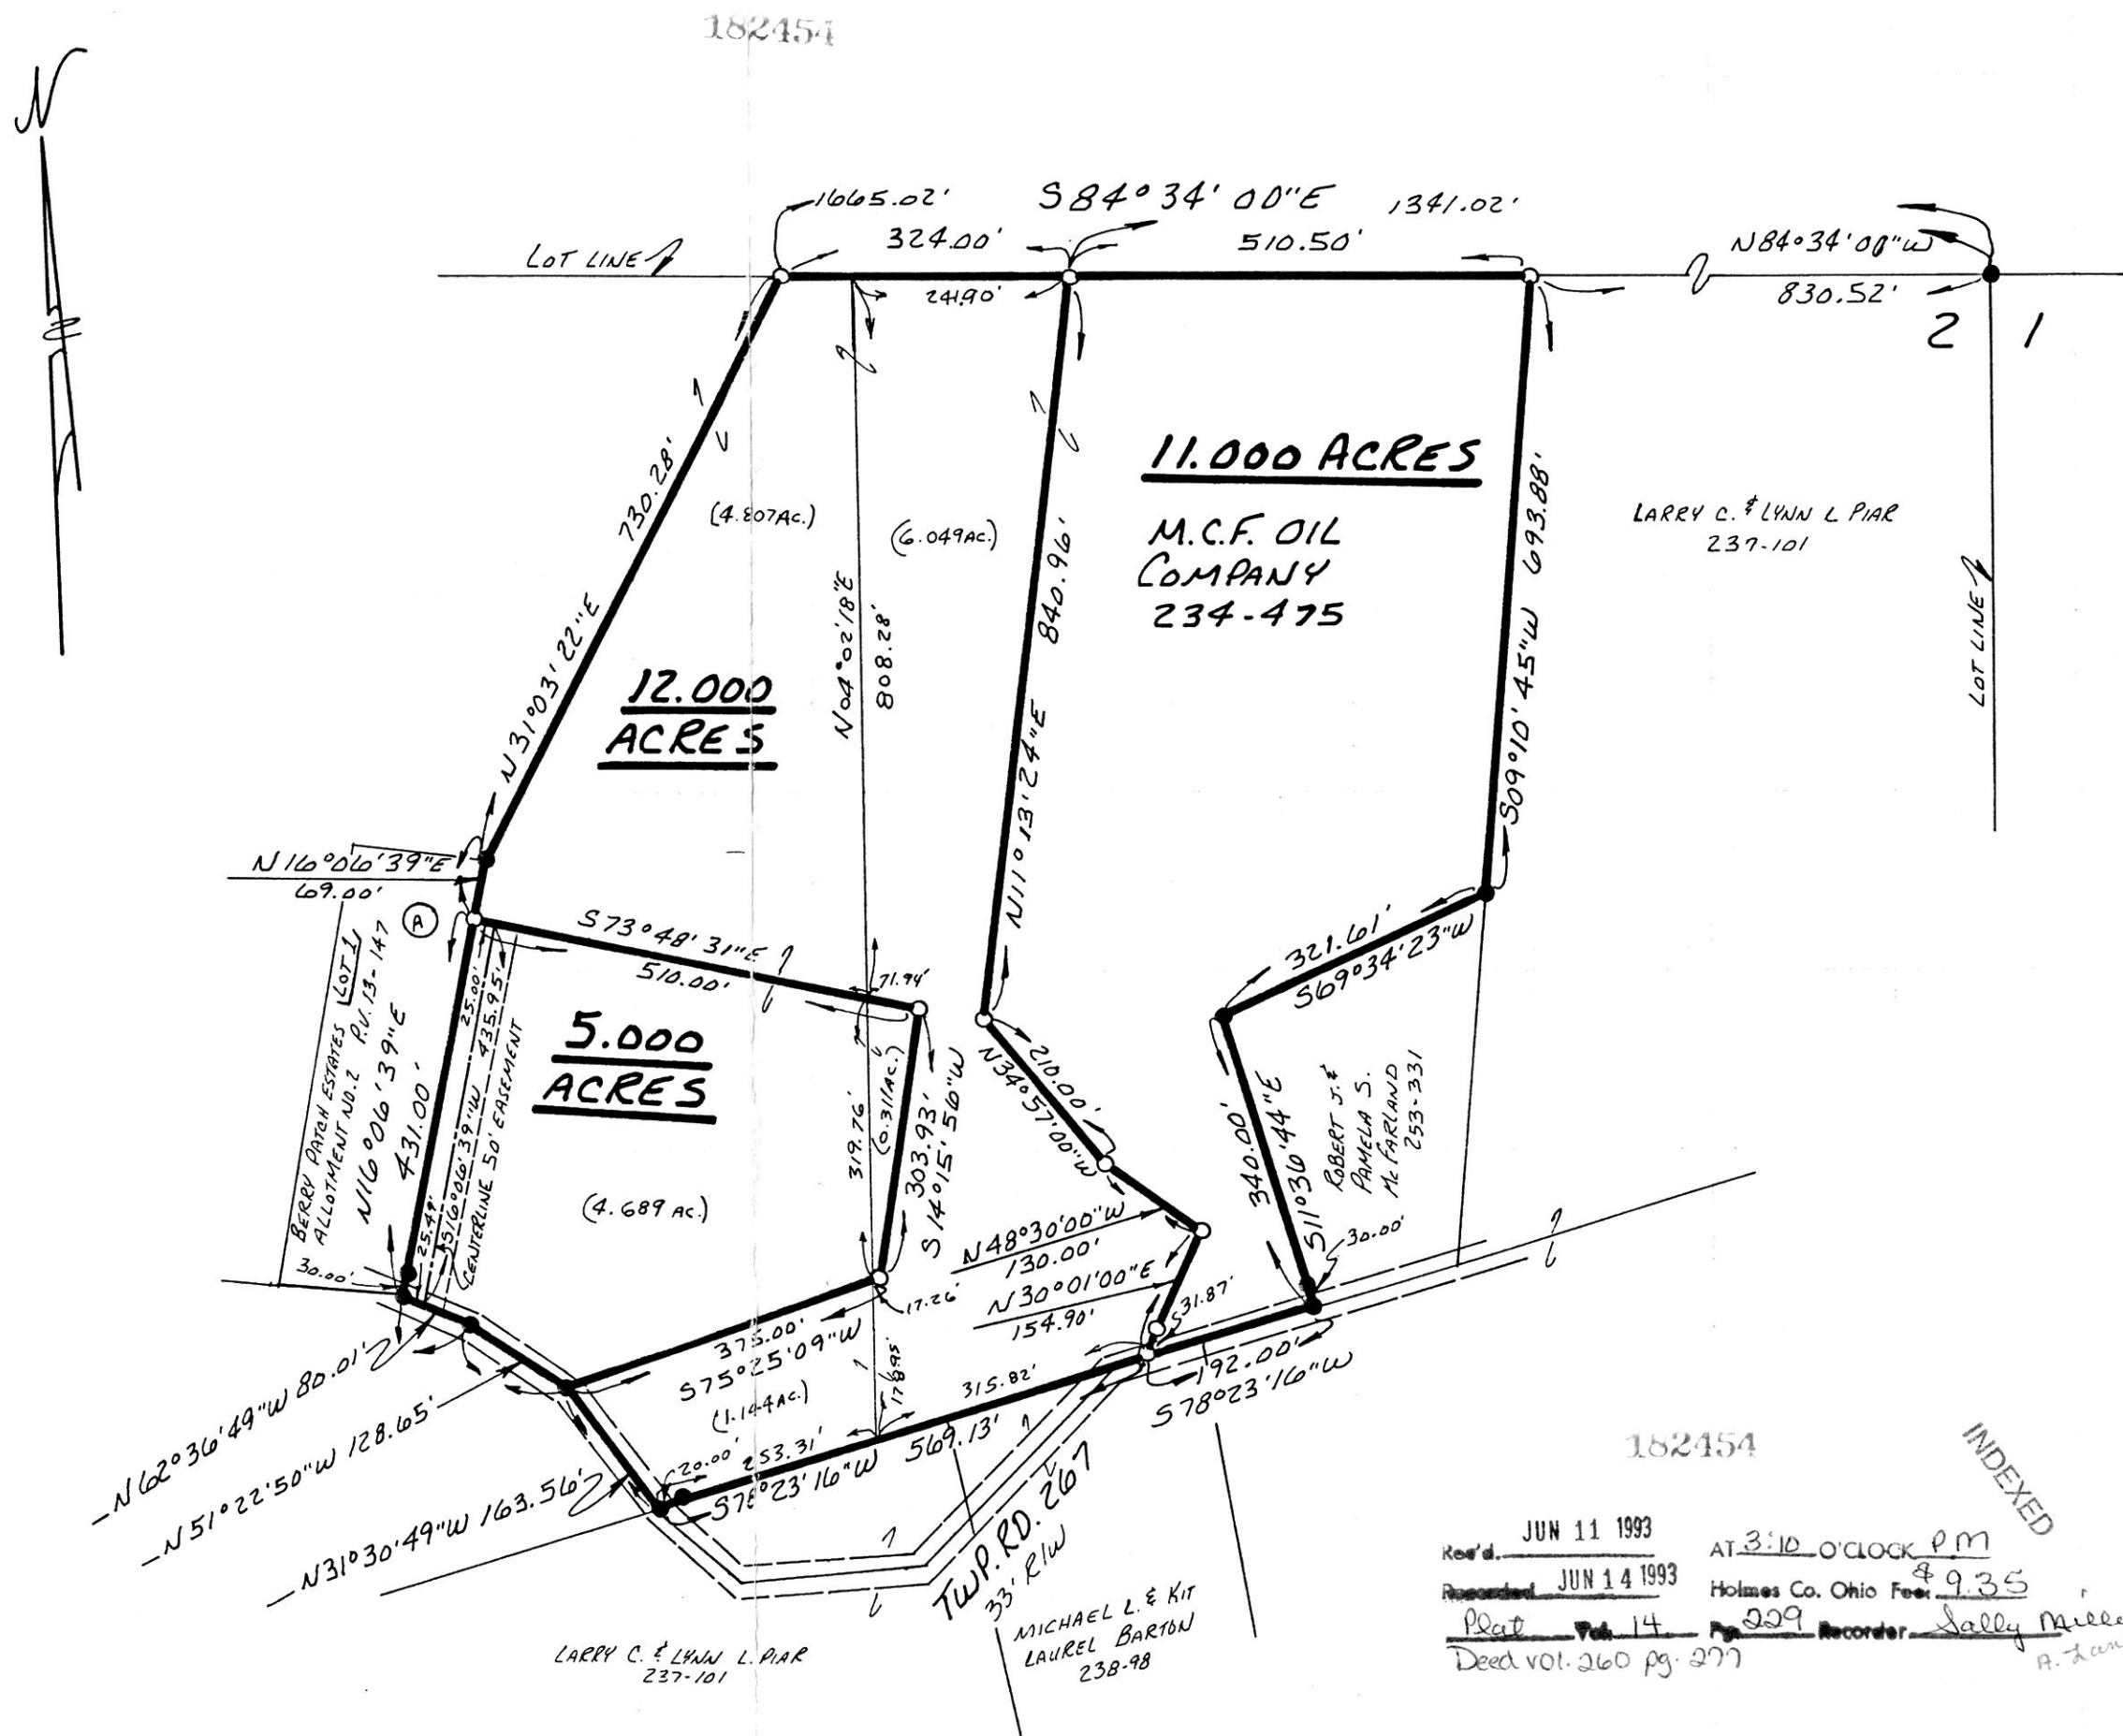

182454

INDEXED

Rec'd. JUN 11 1993 AT 3:10 O'CLOCK PM
Recorded JUN 14 1993 Holmes Co. Ohio Fee \$9.35
Plat Vol. 14 Pg. 229 Recorder Sally Miller
Deed vol. 260 pg. 277 A. Hankam

PLAT APPROVED
6/11/93 B