

I VOL 14 PAGE 237


CLARK TOWNSHIP
N.E. QTR. SECTION 5
T-8N; R-5W
HOLMES COUNTY, OHIO

182510

This 1.684 acre parcel is not approved for any use that generates wastewater.

[Signature]
Sanitarian
6/7/93
Date

SPLIT APPROVED #930106

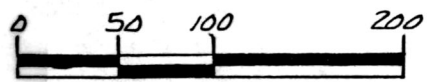

SCALE: 1" = 100'

- IRON PIN FOUND
- 5/8" RE BAR WITH I.D. CAP SET I.D. CAP MARKED "BAKER 6938"

REFERENCES:

- PLAT VOL. 3 PAGE 24
- PLAT VOL. 7 PAGE 561
- DEED VOL. 191 PAGE 507
- DEED VOL. 235 PAGE 555
- DEED VOL. 242 PAGE 589
- BEARINGS FROM PLAT VOL. 12 PAGE 107




I CERTIFY THIS SURVEY TO BE CORRECT TO THE BEST OF MY KNOWLEDGE.

Donald C. Baker
DONALD C. BAKER P.S. 6938
5958 T.R. 322
MILLERSBURG OHIO 44654
PH. (216) 674-4788

MARCH 3, 1993
REVISED MARCH 15, 1993

8993-MLS
12593-MLS

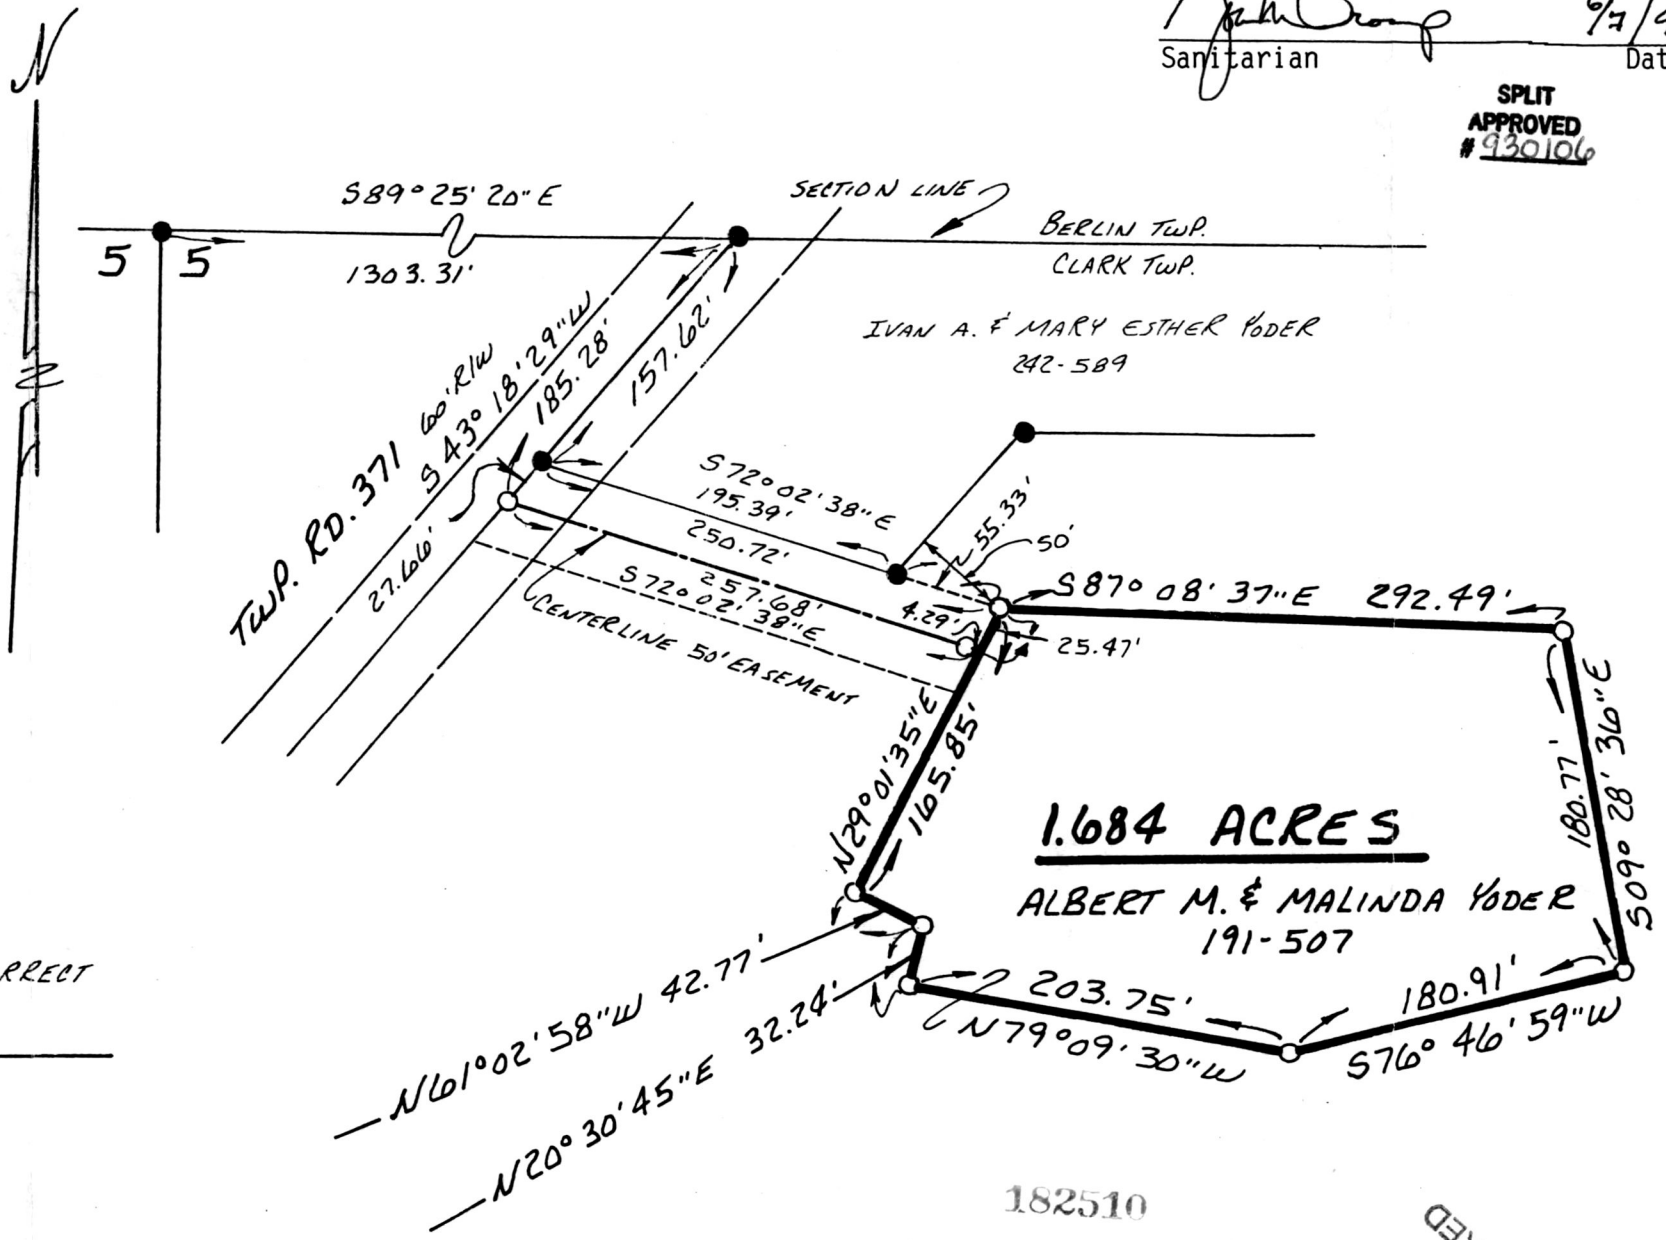

1.684 ACRES

ALBERT M. & MALINDA YODER
191-507

182510

Recd. JUN 15 1993 AT 10:30 O'CLOCK A.M.
 Recorded JUN 16 1993 Holmes Co. Ohio Fee \$5.00
 Plat Vol 14 Pg 237 Recorder Sally Miller
 Deed vol. 260 pg. 332 T. Lee

INDEXED

PLAT APPROVED
6/14/93 b