

182724

VOL 14 PAGE 243

PAINT TOWNSHIP  
4TH. QTR. LOTS 3 & 13  
T-10N; R-5W  
HOLMES COUNTY, OHIO



SCALE: 1" = 200'

- STONE FOUND
- ▲ R.R. SPIKE FOUND
- IRON PIN FOUND
- 5/8" Re BAR WITH I.D. CAP SET  
I.D. CAP MARKED "BAKER 6938"


REFERENCES:

- PLAT VOL. 7 PAGE 583
- PLAT VOL. 8 PAGE 238
- PLAT VOL. 12 PAGE 848
- PLAT VOL. 7 PAGE 379
- PLAT VOL. 12 PAGE 355
- DEED VOL. 189 PAGE 557
- DEED VOL. 213 PAGE 182
- DEED VOL. 237 PAGE 417
- BEARINGS ASSUMED



I CERTIFY THIS SURVEY TO BE CORRECT  
TO THE BEST OF MY KNOWLEDGE.

Donald C. Baker  
DONALD C. BAKER P.S. 6938  
5958 T.R. 322  
MILLERSBURG, OHIO 44654  
PH. (216) 674-4788  
MARCH 12, 1993  
9593-MLS

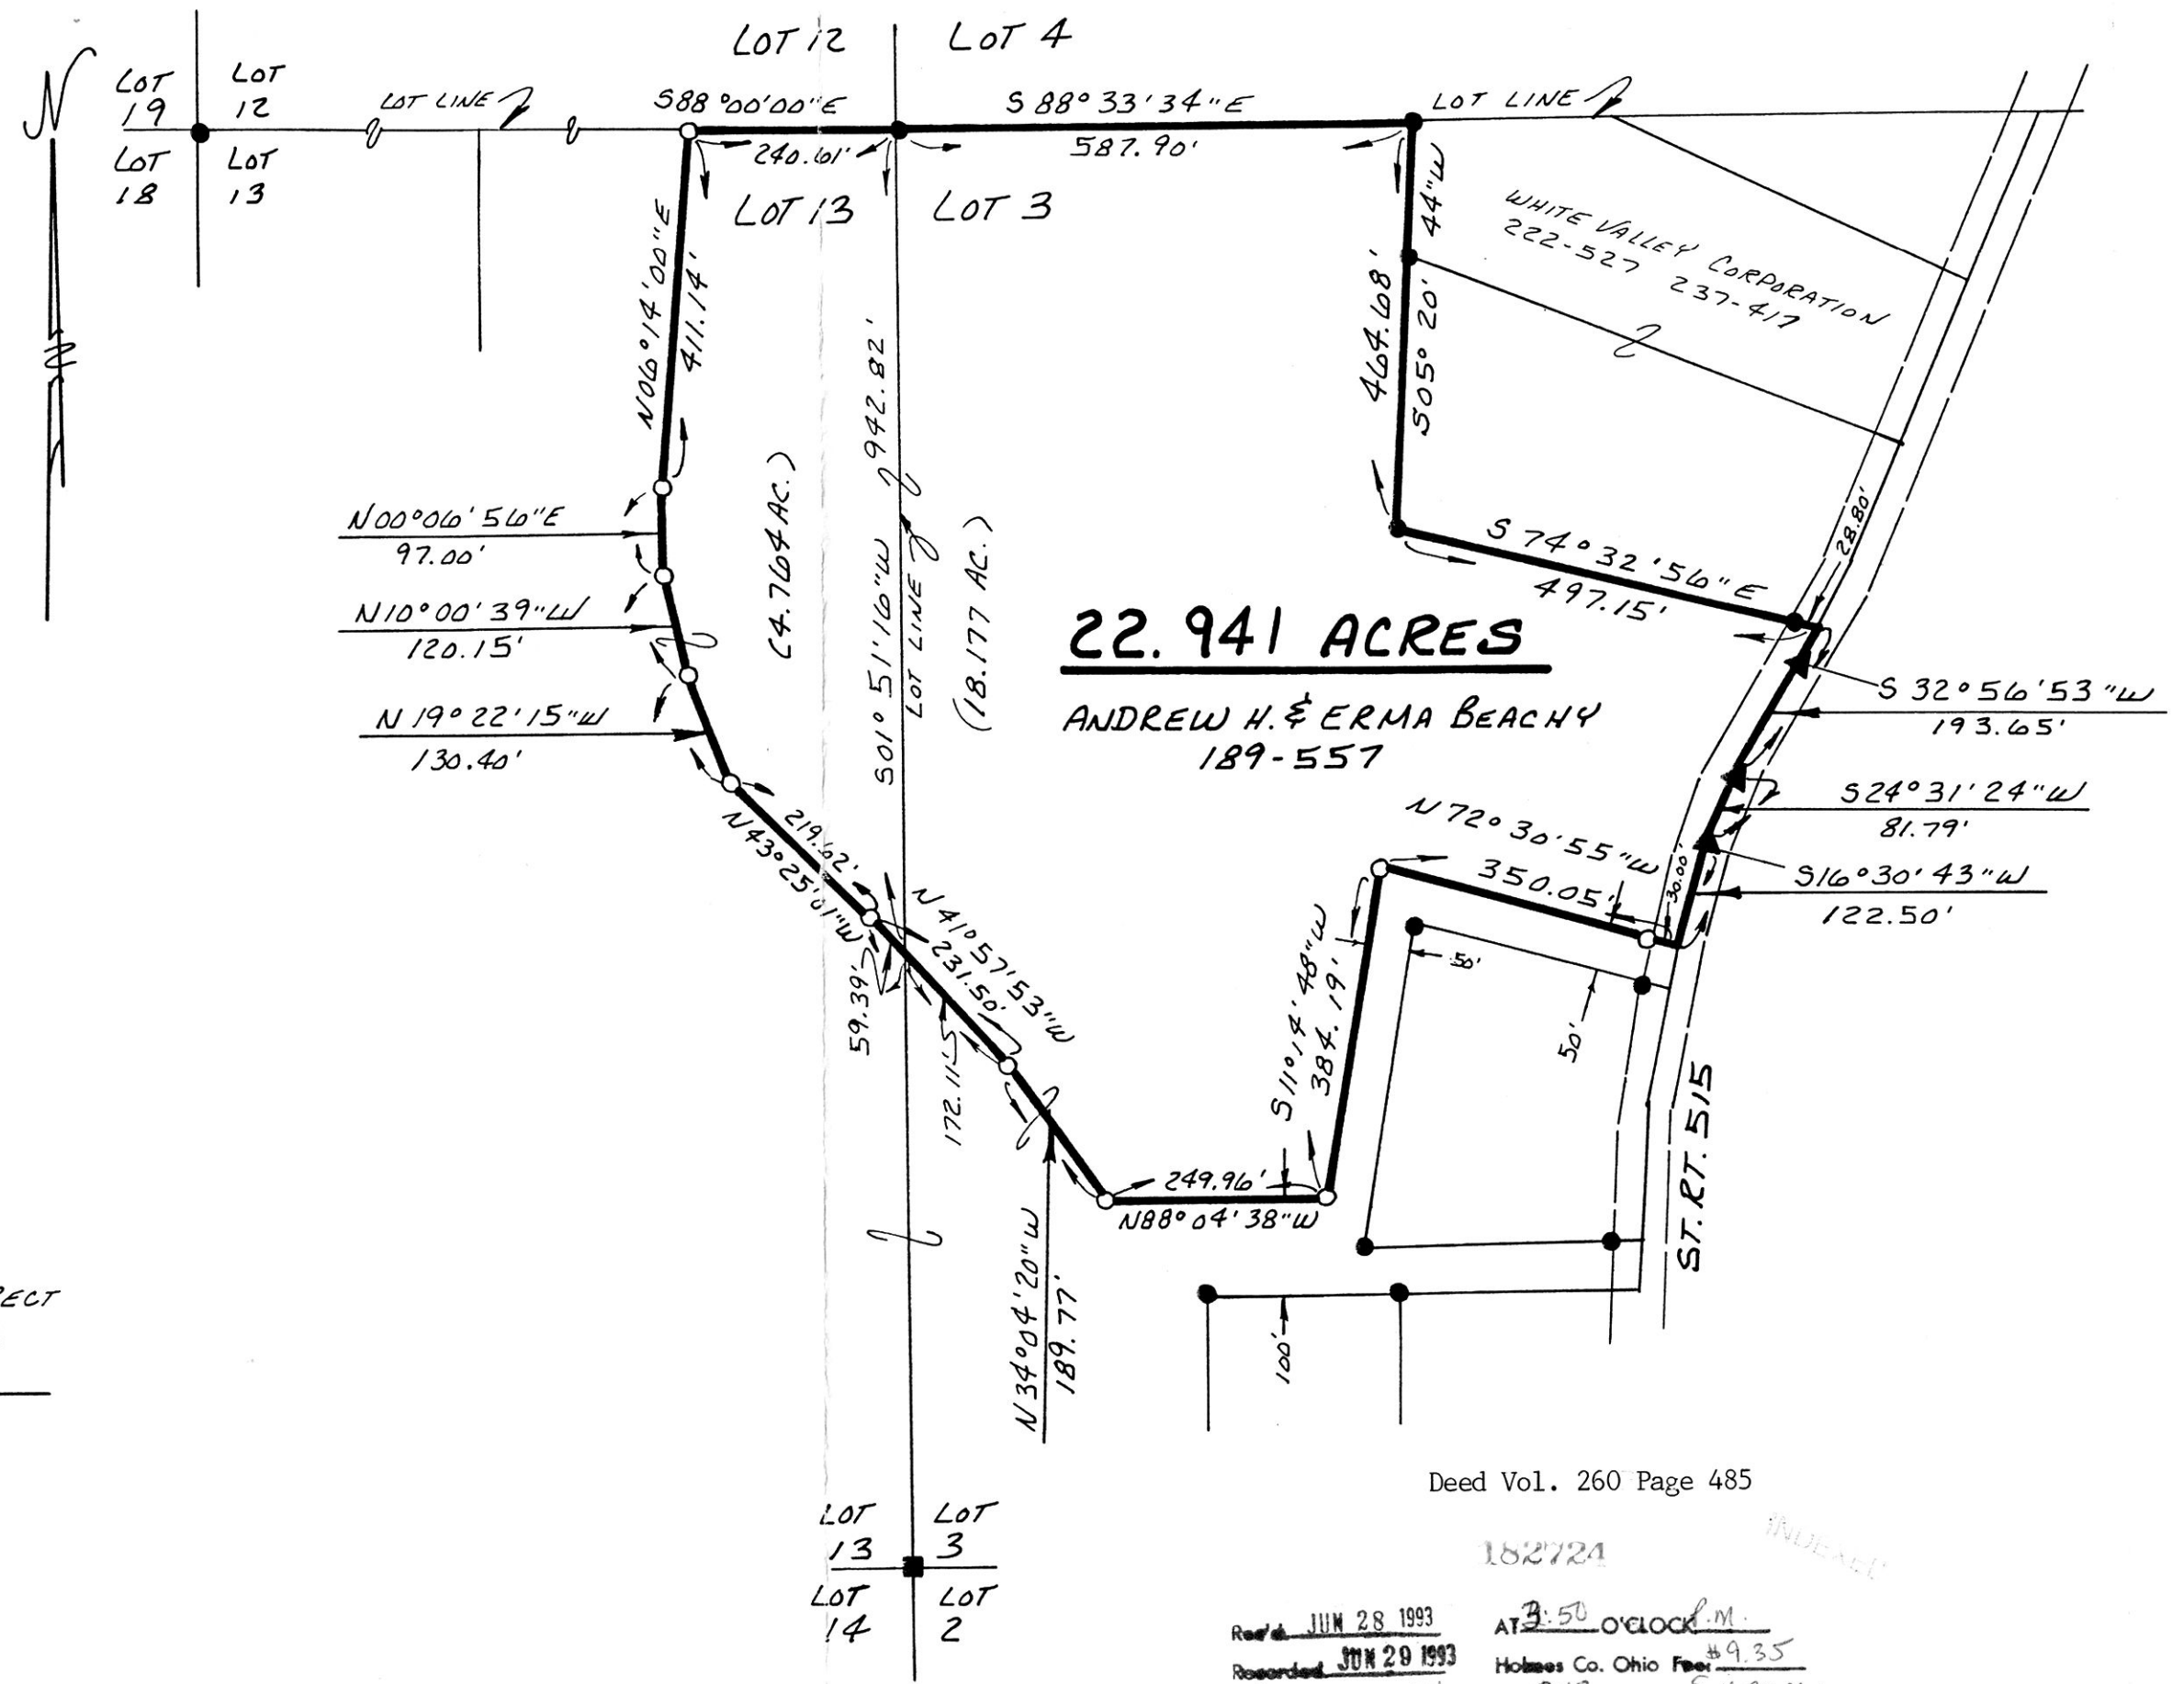

Deed Vol. 260 Page 485

182724

Rec'd JUN 28 1993 AT 3:50 O'CLOCK P.M.  
Recorded JUN 29 1993 Holmes Co. Ohio Fees #9.35  
Plat Vol. 14 Pg. 243 Recorder Sally Miller  
Laurel

PLAT APPROVED  
6/24/93 B