
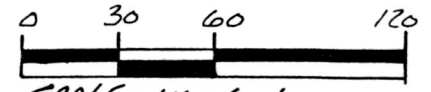


5000  
14


CLARK TOWNSHIP  
S.W. QTR. SECTION 14  
T-8N R-5W  
HOLMES COUNTY, OHIO

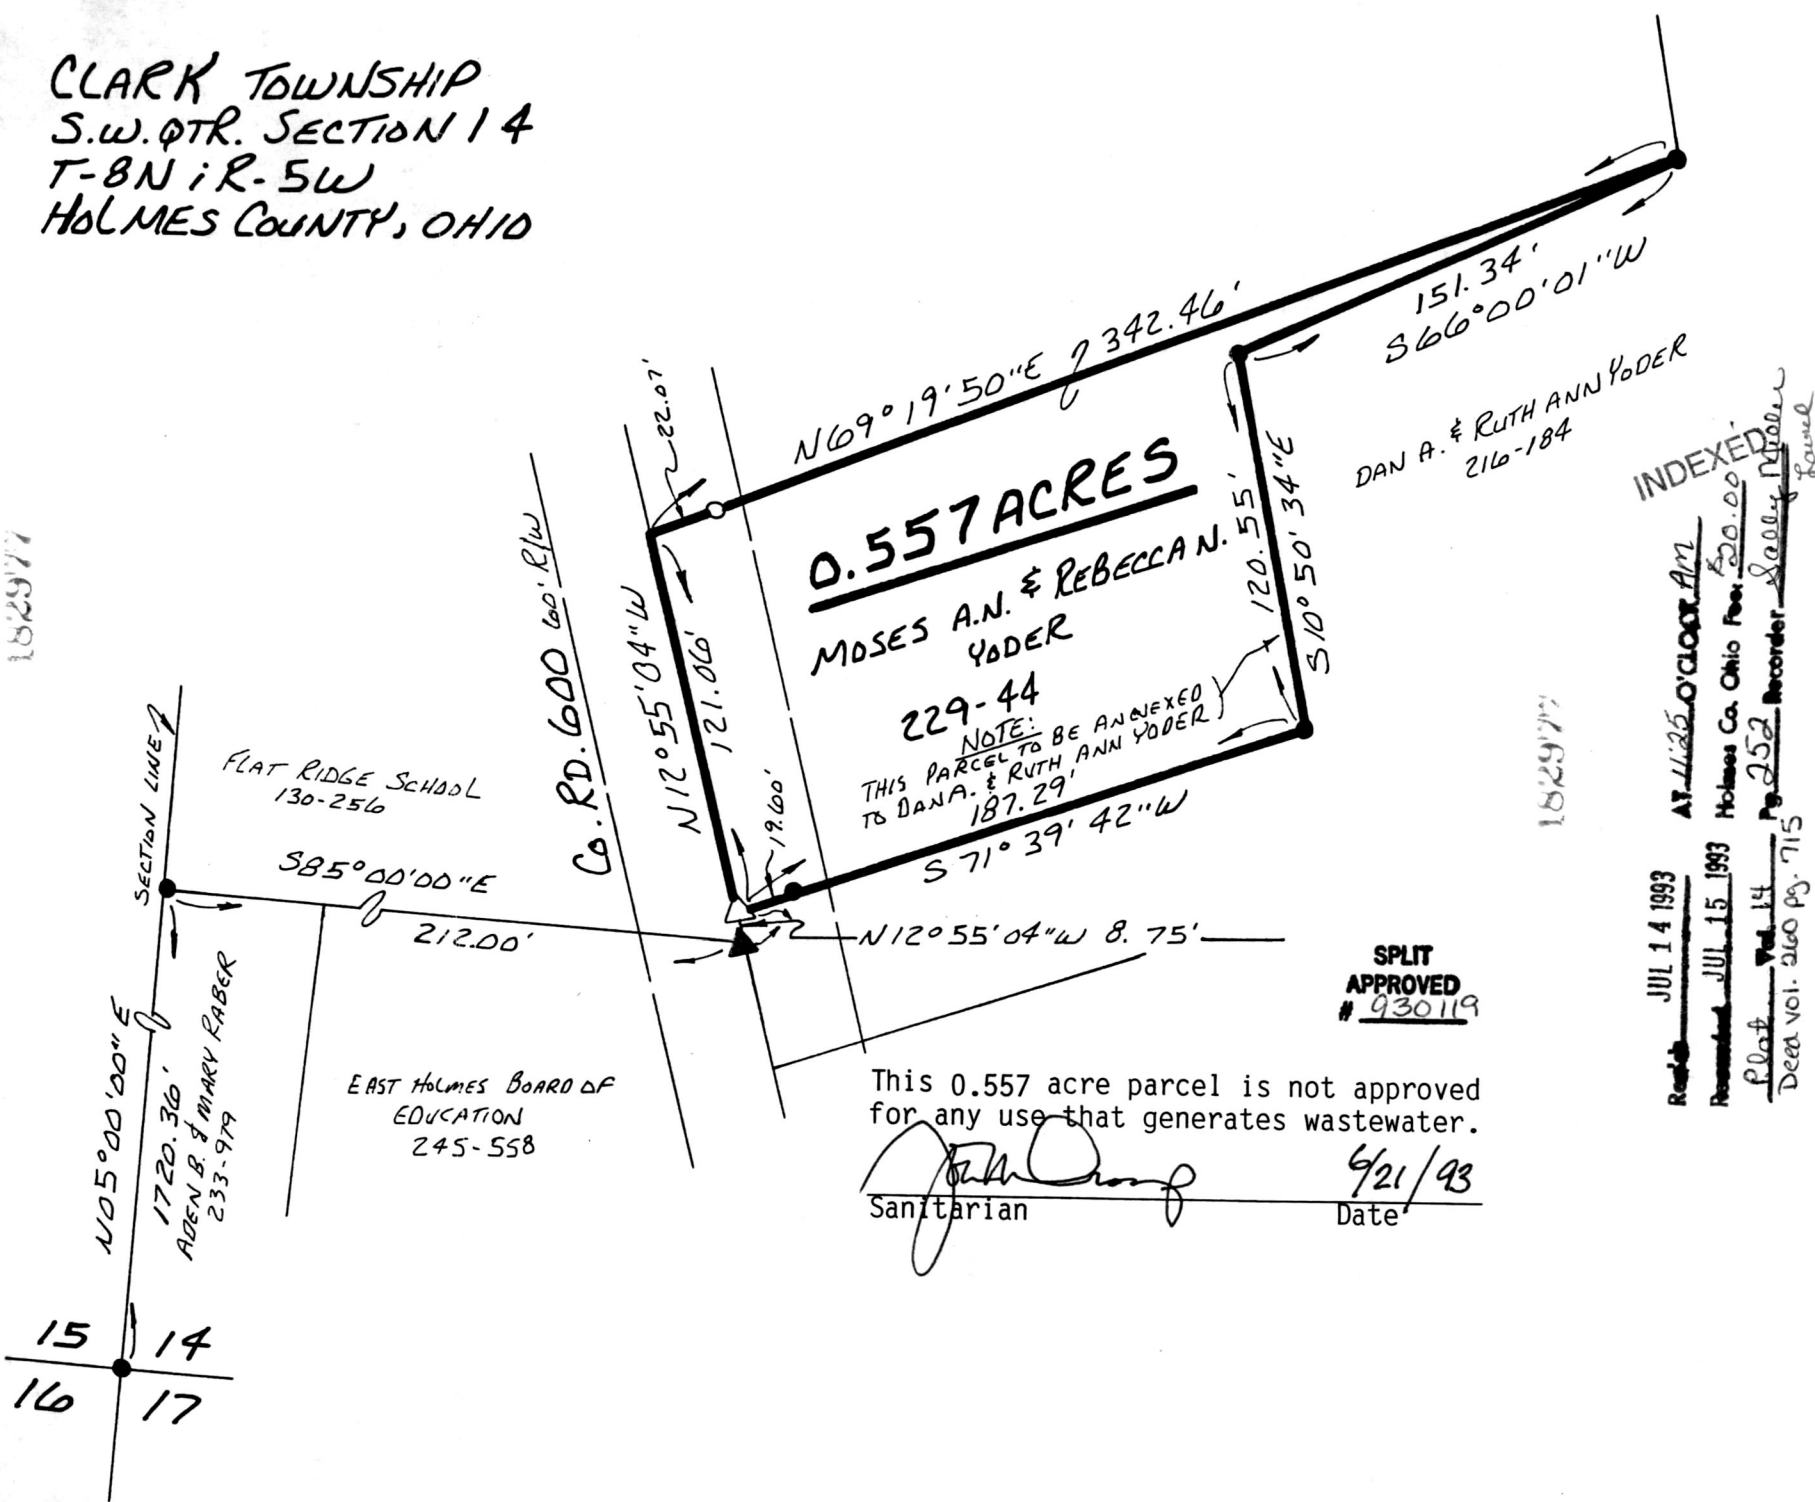

- SCALE: 1" = 60'
- ▲ R.R. SPIKE FOUND
  - IR&N PIN FOUND
  - △ R.R. SPIKE SET
  - 5/8" RE BAR WITH I.D. CAP SET  
I.D. CAP MARKED "BAKER 6938"

**REFERENCES:**  
 DEED VOL. 229 PAGE 44  
 DEED VOL. 216 PAGE 184  
 DEED VOL. 233 PAGE 979  
 DEED VOL. 130 PAGE 256  
 PLAT VOL. 7 PAGE 496  
 BEARINGS FROM DEED VOL. 245 PG. 558

INDEXED  
 AT 11:25 O'CLOCK AM  
 JUL 14 1993  
 Recorded JUL 15 1993  
 Plat Vol. 14 Pg. 252  
 Deed Vol. 246 Pg. 715  
 Holmes Co. Ohio Fee: \$20.00  
 Recorder: Larry Moore

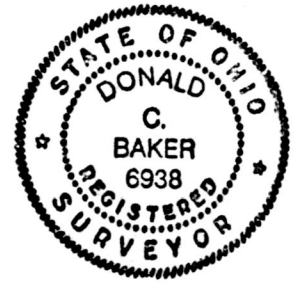

I CERTIFY THIS SURVEY TO BE CORRECT  
 TO THE BEST OF MY KNOWLEDGE.  
Donald C. Baker  
 DONALD C. BAKER P.S. 6938  
 5958 T.R. 322  
 MILLERSBURG, OHIO 44654  
 PH. (216) 674-4788  
 JUNE 11, 1993

SPLIT  
 APPROVED  
 # 930119

This 0.557 acre parcel is not approved  
 for any use that generates wastewater.

John D. [Signature]  
 Sanitarian  
 Date: 6/21/93