


VILLAGE OF WINESBURG  
PART OF LOT 42


T-10N; R-4W

PAINT TOWNSHIP 3RD. QTR.  
HOLMES COUNTY, OHIO

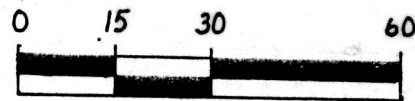

SCALE: 1" = 30'

- IRON PIN FOUND
- 5/8" REBAR WITH I.D. CAP SET  
I.D. CAP MARKED "BAKER 6938"

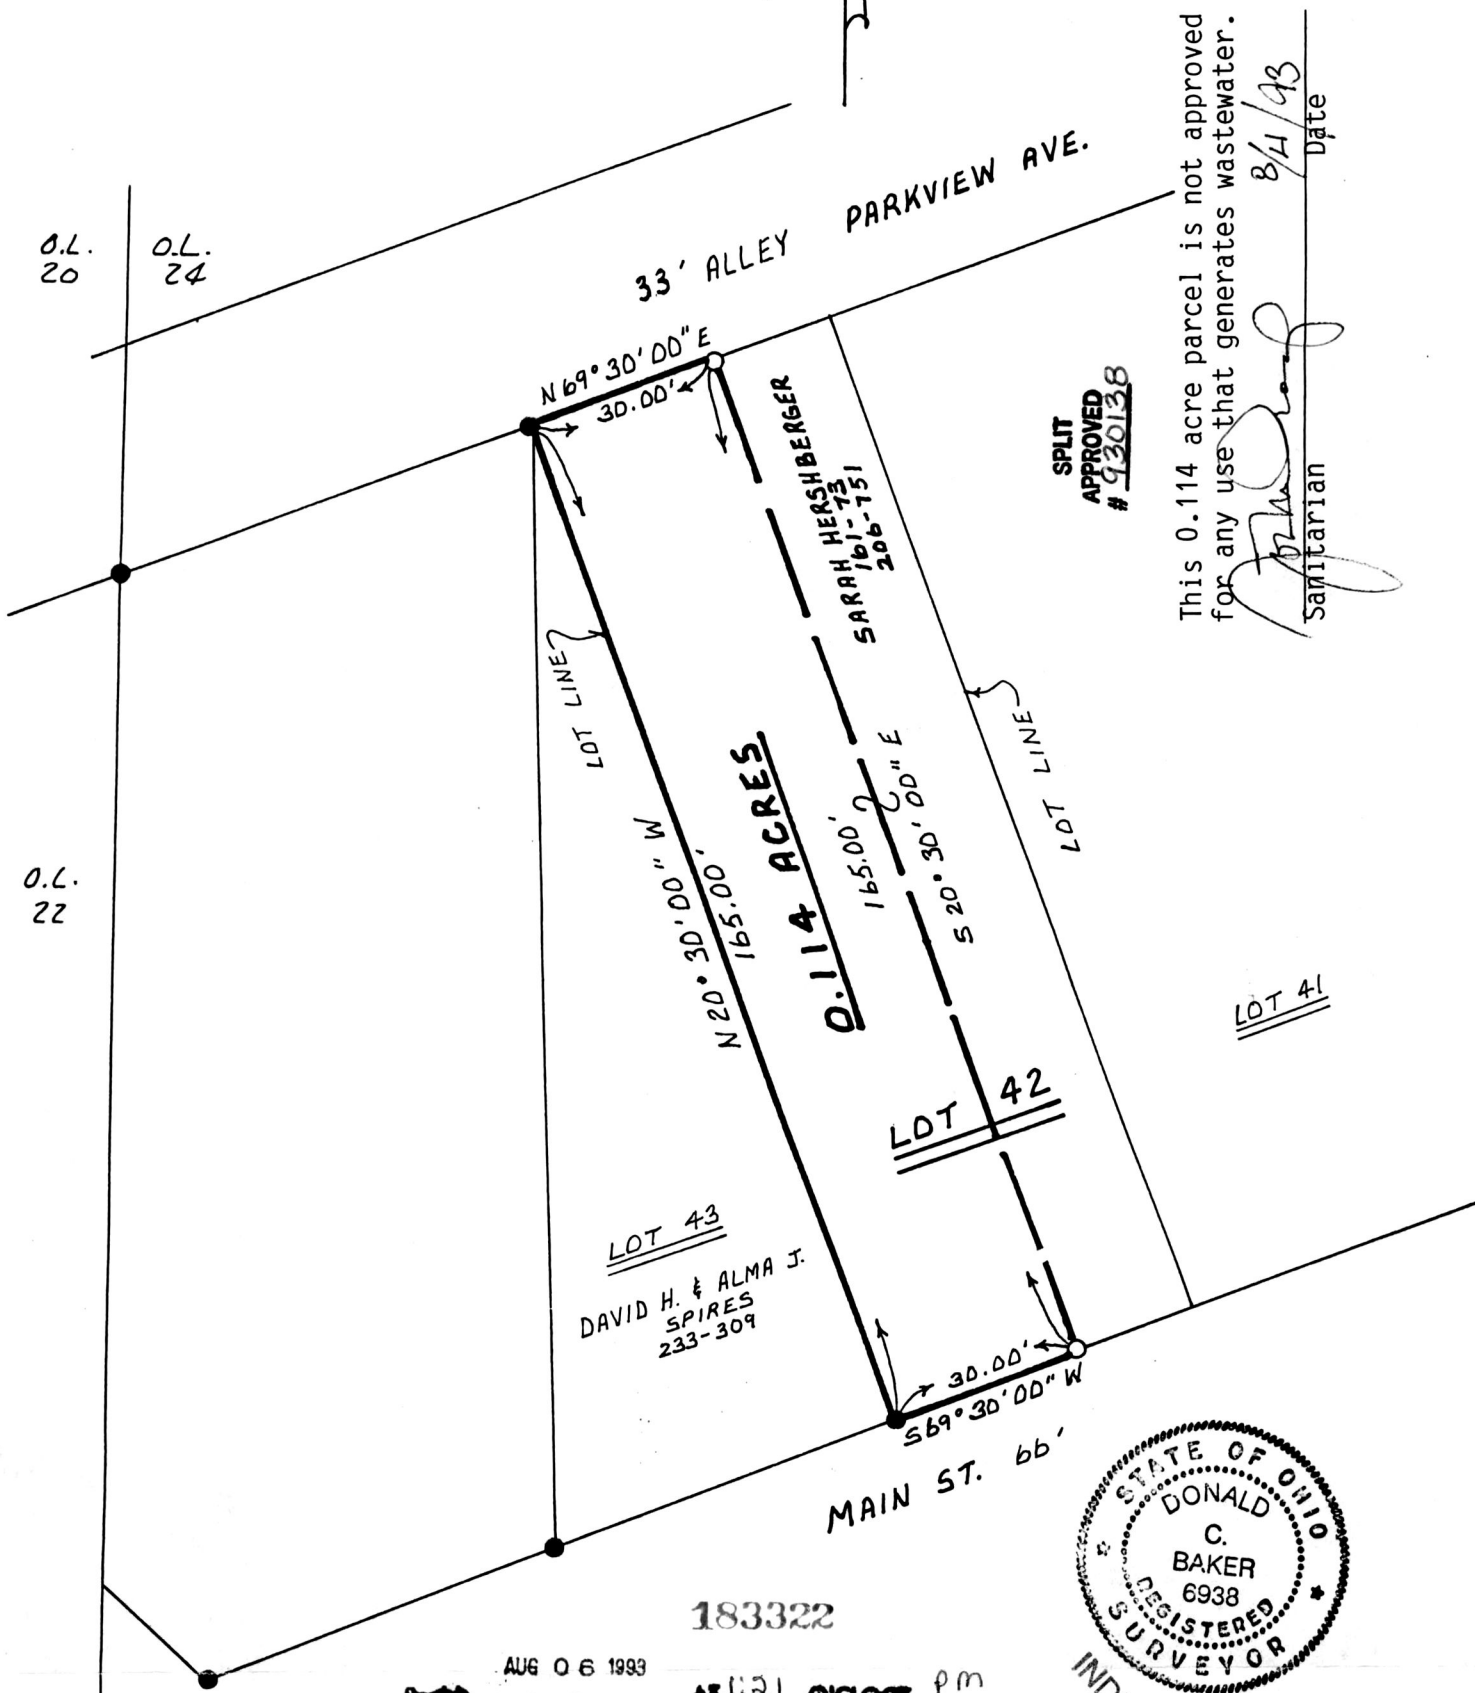

This 0.114 acre parcel is not approved for any use that generates wastewater.

8/4/93  
Date

Sanitarian

SPLIT APPROVED # 920138



INDEXED

AUG 06 1993

AUG 09 1993

Plat Vol. 14  
Deed vol. 260 pg. 1007

RECORDED  
Notices Co. Ohio Fee \$20.00  
Recorder Sally Miller

- REFERENCES:**
- DEED VOL. 161 PAGE 73
  - DEED VOL. 206 PAGE 751
  - DEED VOL. 233 PAGE 309
  - BEARINGS FROM S.R. 5 PG. 316

I CERTIFY THIS SURVEY TO BE CORRECT TO THE BEST OF MY KNOWLEDGE.

Donald C. Baker  
 DONALD C. BAKER P.S. 6938  
 5958 T.R. 322  
 MILLERSBURG, OHIO 44654  
 PH: (216) 674-4788  
 JULY 16, 1993