


MECHANIC TOWNSHIP
N.E. QTR. SECTION 1
T-8N; R-7W
HOLMES COUNTY, OHIO

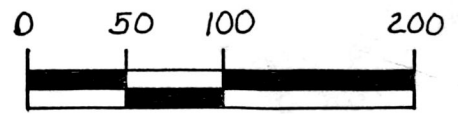

- SCALE: 1"=100'
- STONE FOUND
 - IRON PIN FOUND
 - △ R.R. SPIKE SET
 - 5/8" REBAR WITH I.D. CAP SET. I.D. CAP MARKED "BAKER 6938"

REFERENCES:

- DEED VOL. 237 PAGE 615
- DEED VOL. 216 PAGE 515
- DEED VOL. 252 PAGE 515


BEARINGS FROM PLAT VOL. 5
PAGE 49



I CERTIFY THIS SURVEY TO BE
CORRECT TO THE BEST OF MY
KNOWLEDGE.

Donald C. Baker
 DONALD C. BAKER P.S. 6938
 595B T.R. 322
 MILLERSBURG, OHIO 44654
 PH: (216) 674-4788
 JUNE 24, 1993

INDEXED

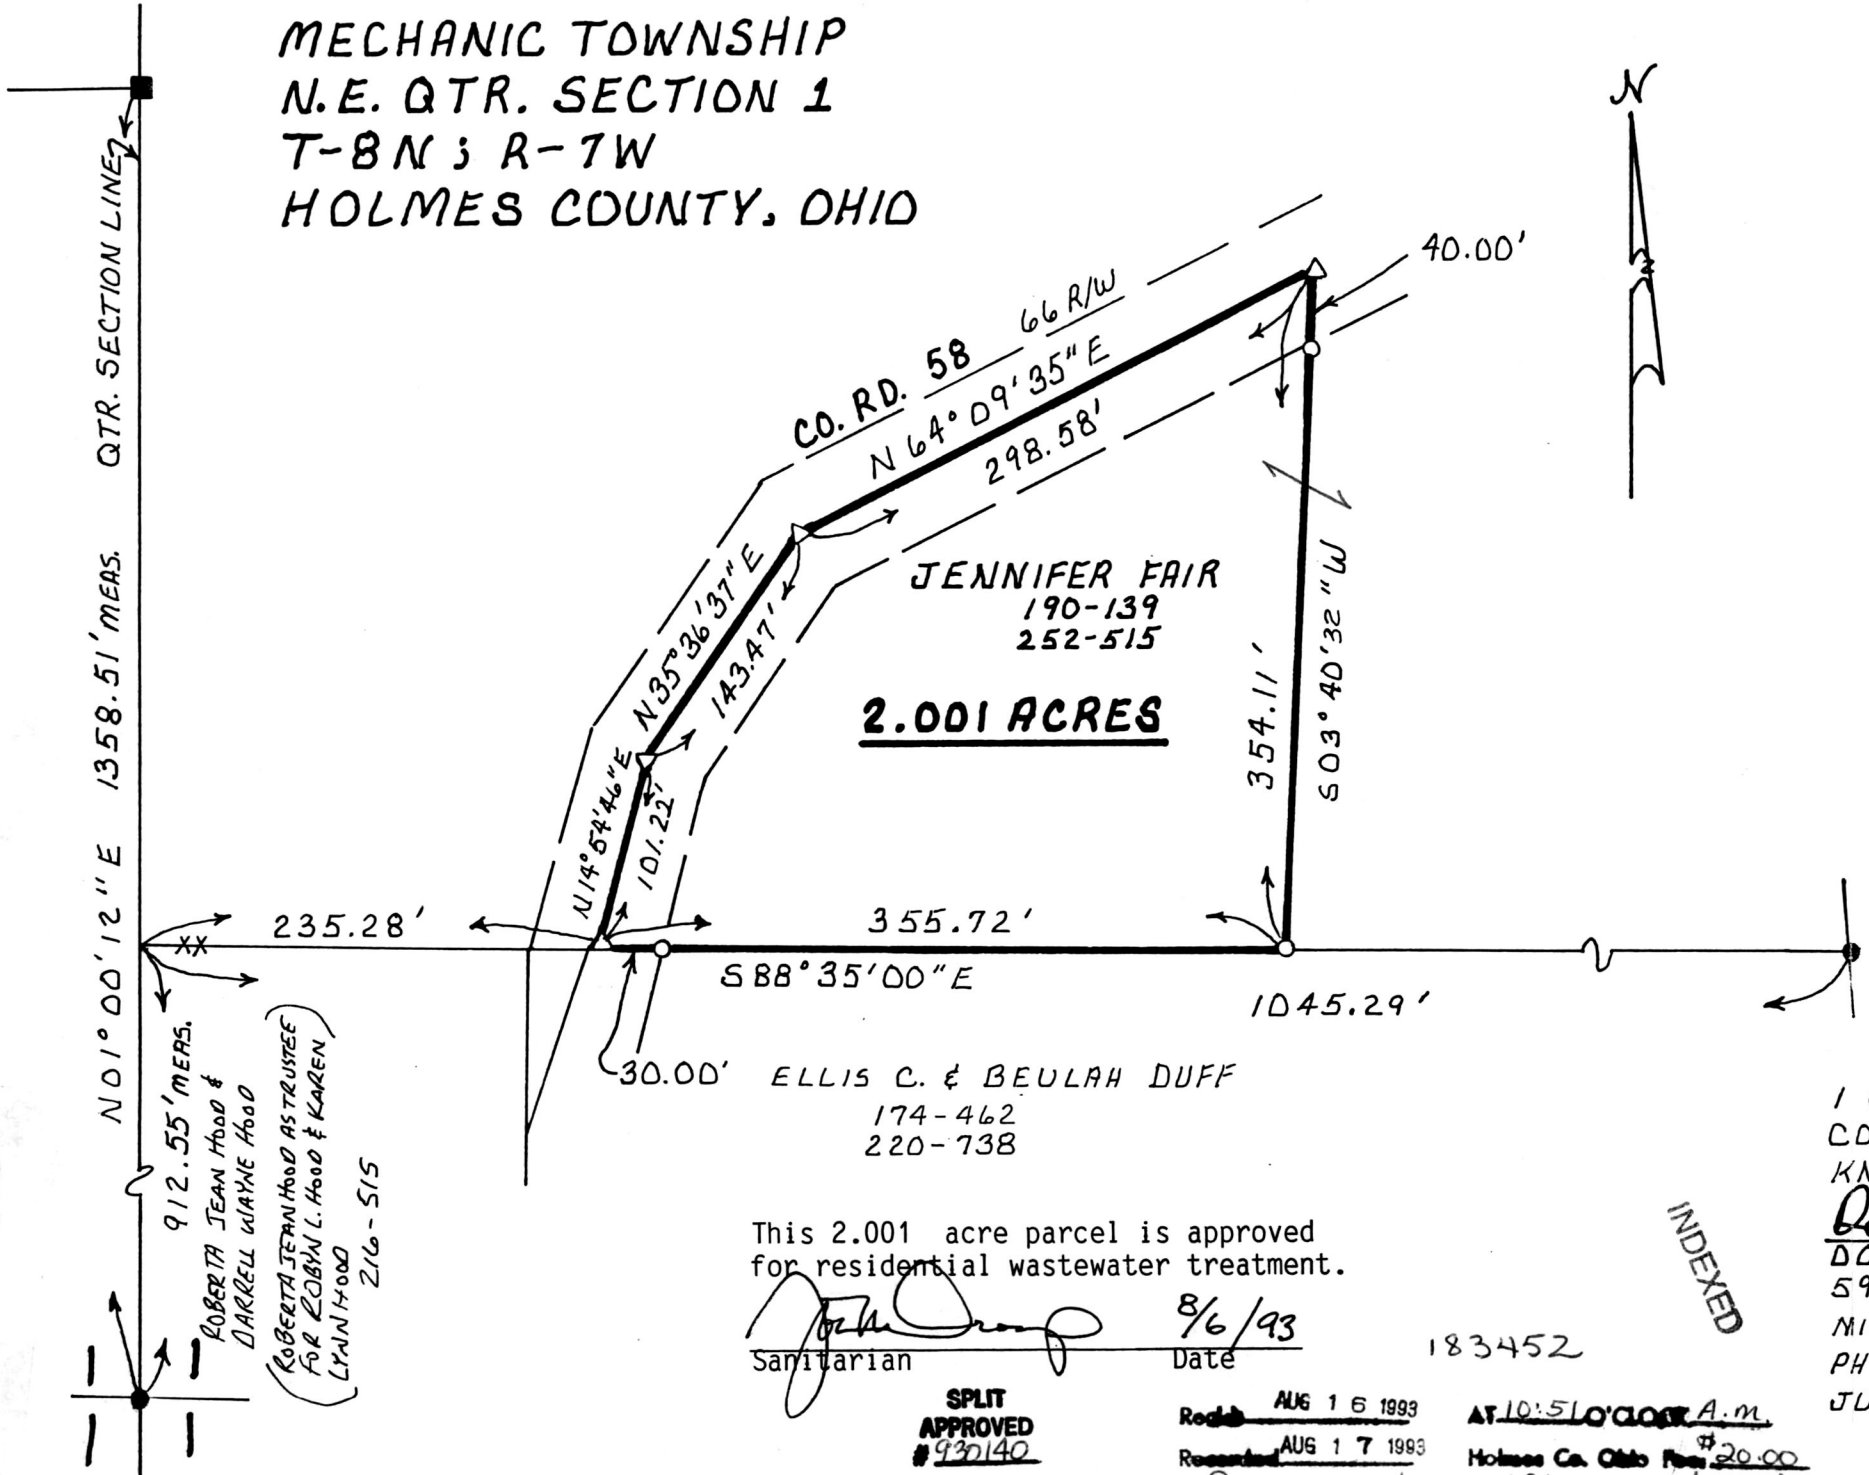

This 2.001 acre parcel is approved for residential wastewater treatment.

John Duff
 Sanitarian Date 8/6/93

SPLIT APPROVED #937140

Redd AUG 16 1993
 Recorded AUG 17 1993

AT 10:51 O'CLOCK A.M.
 Holmes Co. Ohio Fee \$20.00

Plat Vol. 14
 Deed vol. 261 pg 124

Pg. 276 Recorder *Jelly Miller*
 S.S.

PLAT APPROVED 8/10/93 B

30393-BEC

183452

VOL 14 PAGE 276

VOL