


SURVEY PLAT of a 2.000 ACRE PARCEL 183937

#20.00 p.d.

SE QUARTER of SECTION 23
T-19-N, R-15-W
KNOX TOWNSHIP
HOLMES COUNTY, OHIO

VOL 14 PAGE 303

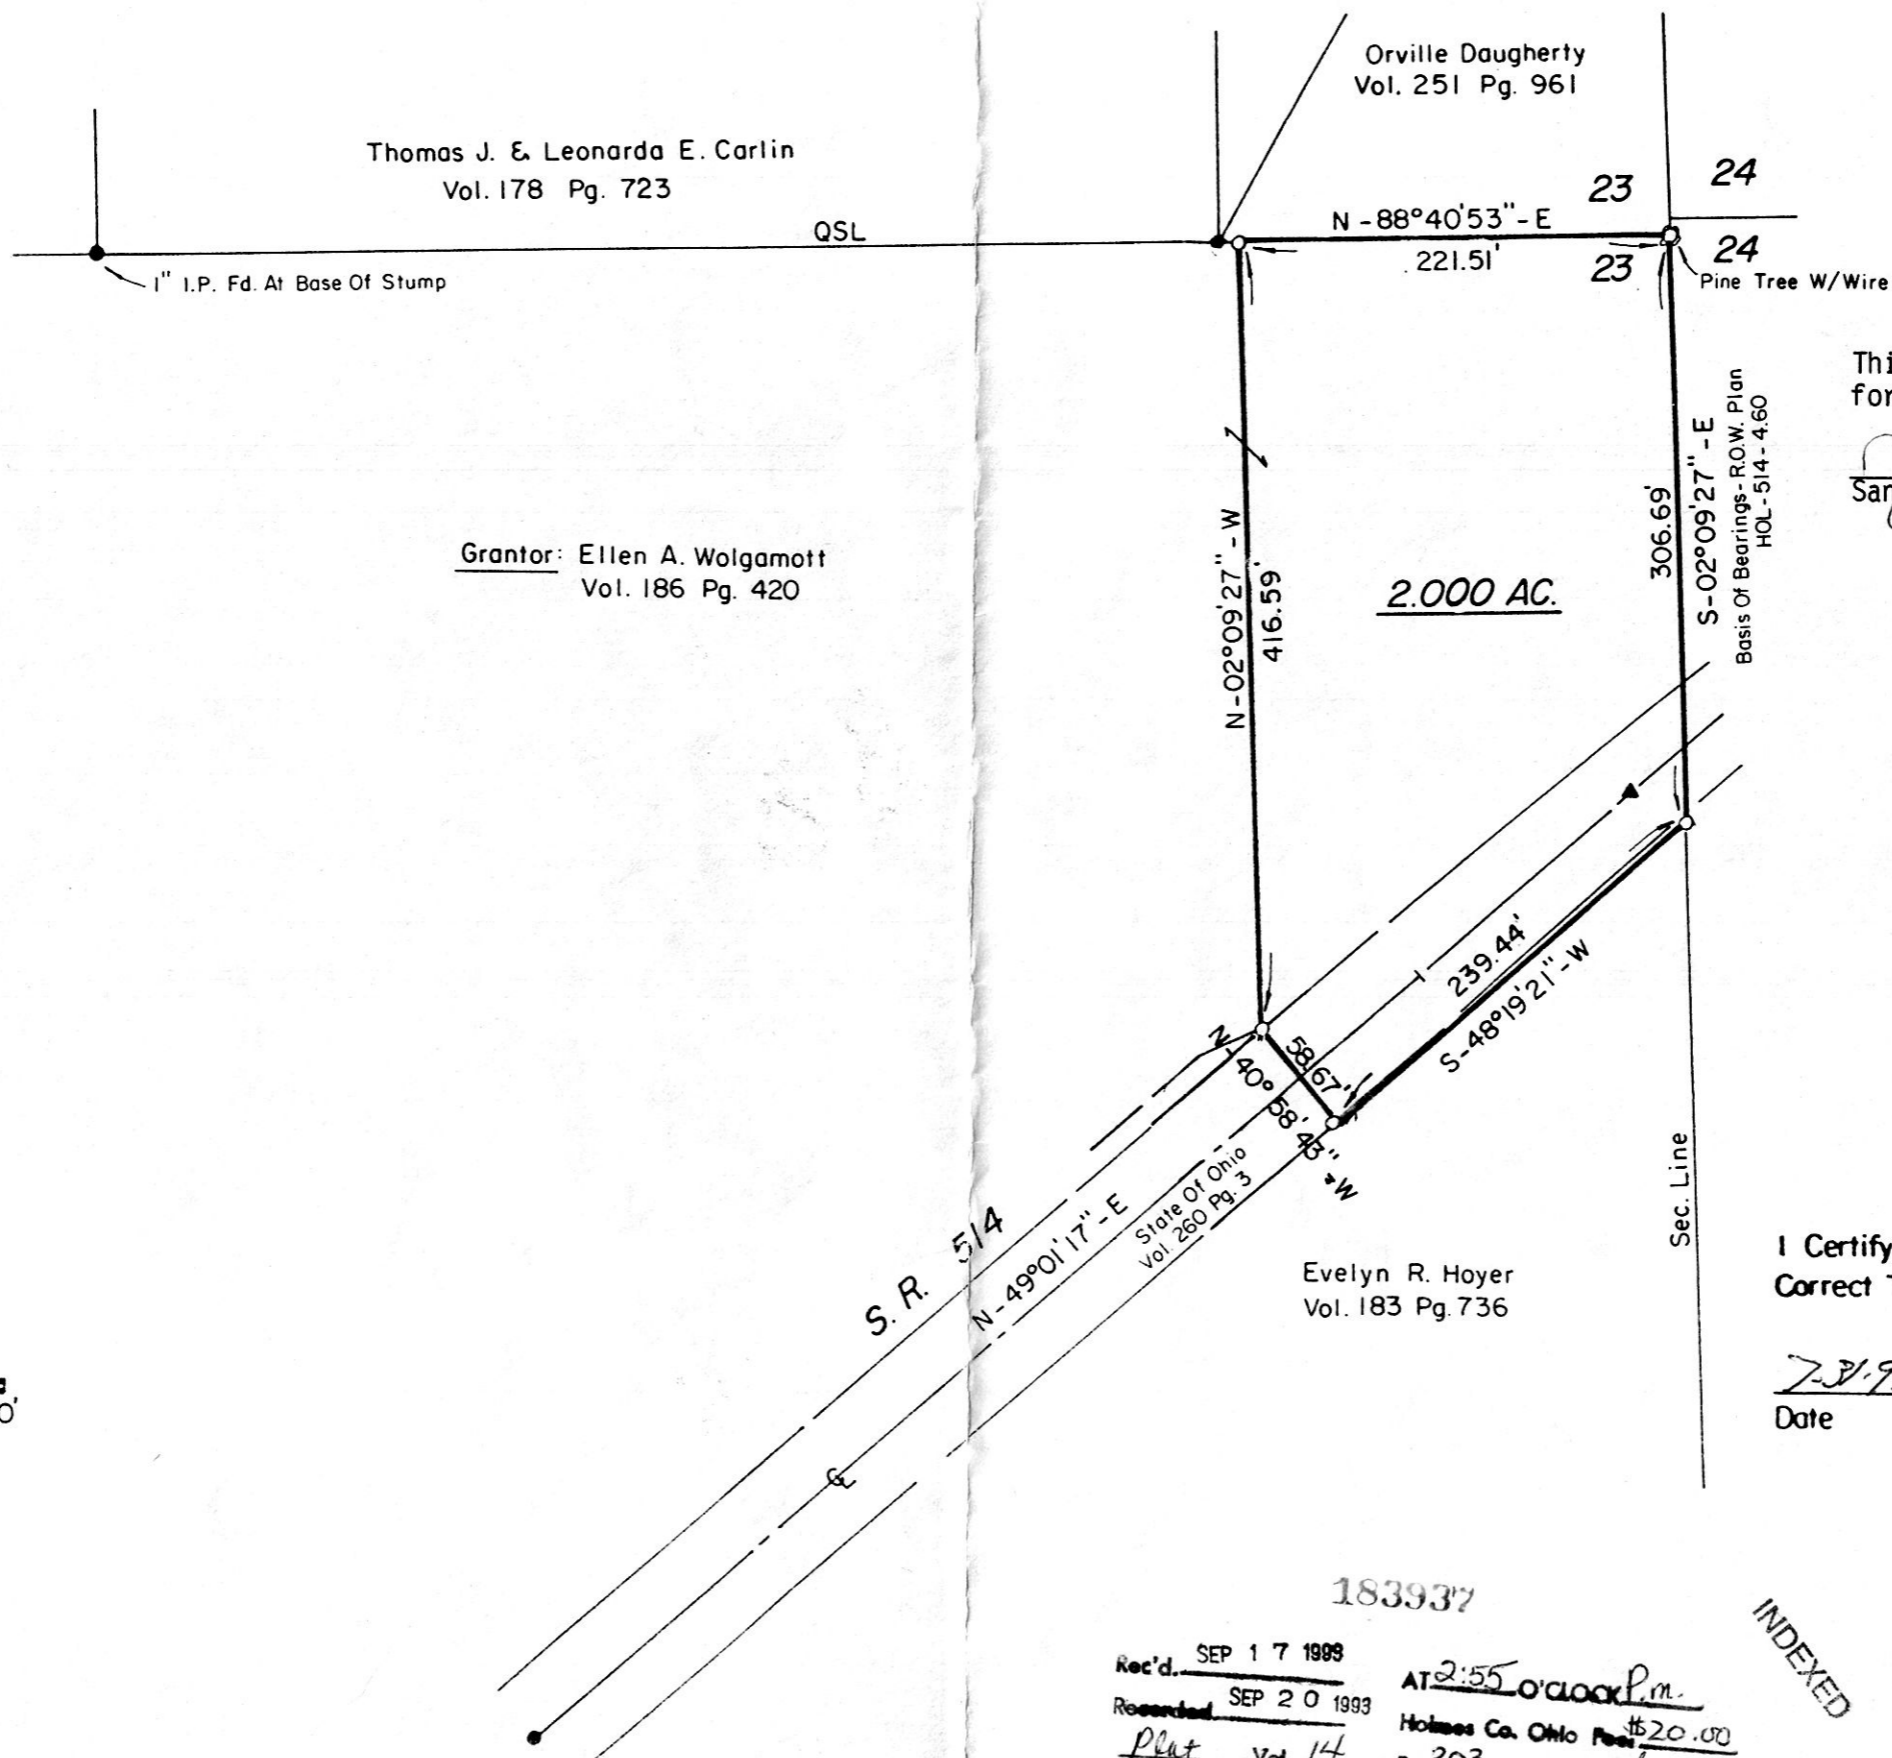

Thomas J. & Leonarda E. Carlin
Vol. 178 Pg. 723

Orville Daugherty
Vol. 251 Pg. 961

Grantor: Ellen A. Wolgamott
Vol. 186 Pg. 420


Evelyn R. Hoyer
Vol. 183 Pg. 736

SPLIT APPROVED
930167

This 2.000 acre parcel is approved for residential wastewater treatment.

Jim M. Croup / 9/15/93
Sanitarian / Date

- Stone Corner
- Iron Pipe Or Pin Fd.
- ▲ RR Spike Fd. In Roadway
- △ Spike Set In Roadway
- 5/8" x 30" Bar With Yellow Plastic Cap Marked RUDOLPH Set 6449

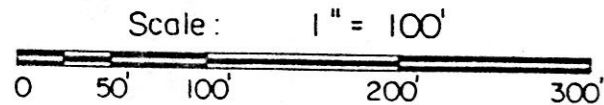

I Certify This Survey And Plat To Be Correct To The Best Of My Knowledge.

7-31-93
Date *Ronald G. Rudolph*
Ronald G. Rudolph P.S. No 6449
R.G. RUDOLPH SURVEYING, INC.
384 W. Liberty St.
Wooster, Ohio 44691
(216) 262-0798
Job No. 7269

183937
Rec'd. SEP 17 1999
Recorded SEP 20 1999
Plat Vol. 14 Pg. 303
Deed vol 261 pg 629
AT 2:55 O'CLOCK P.M.
Holmes Co. Ohio Fee \$20.00
Recorder *Sally Miller Carol White*

INDEXED

PLAT APPROVED
9/16/93