
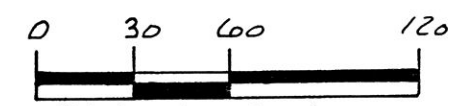


184567

VILLAGE OF WINESBURG PART OF OUT LOT 24

PAINT TOWNSHIP, 3RD. QTR. LOT 38, T-10N1R-4W HOLMES COUNTY, OHIO

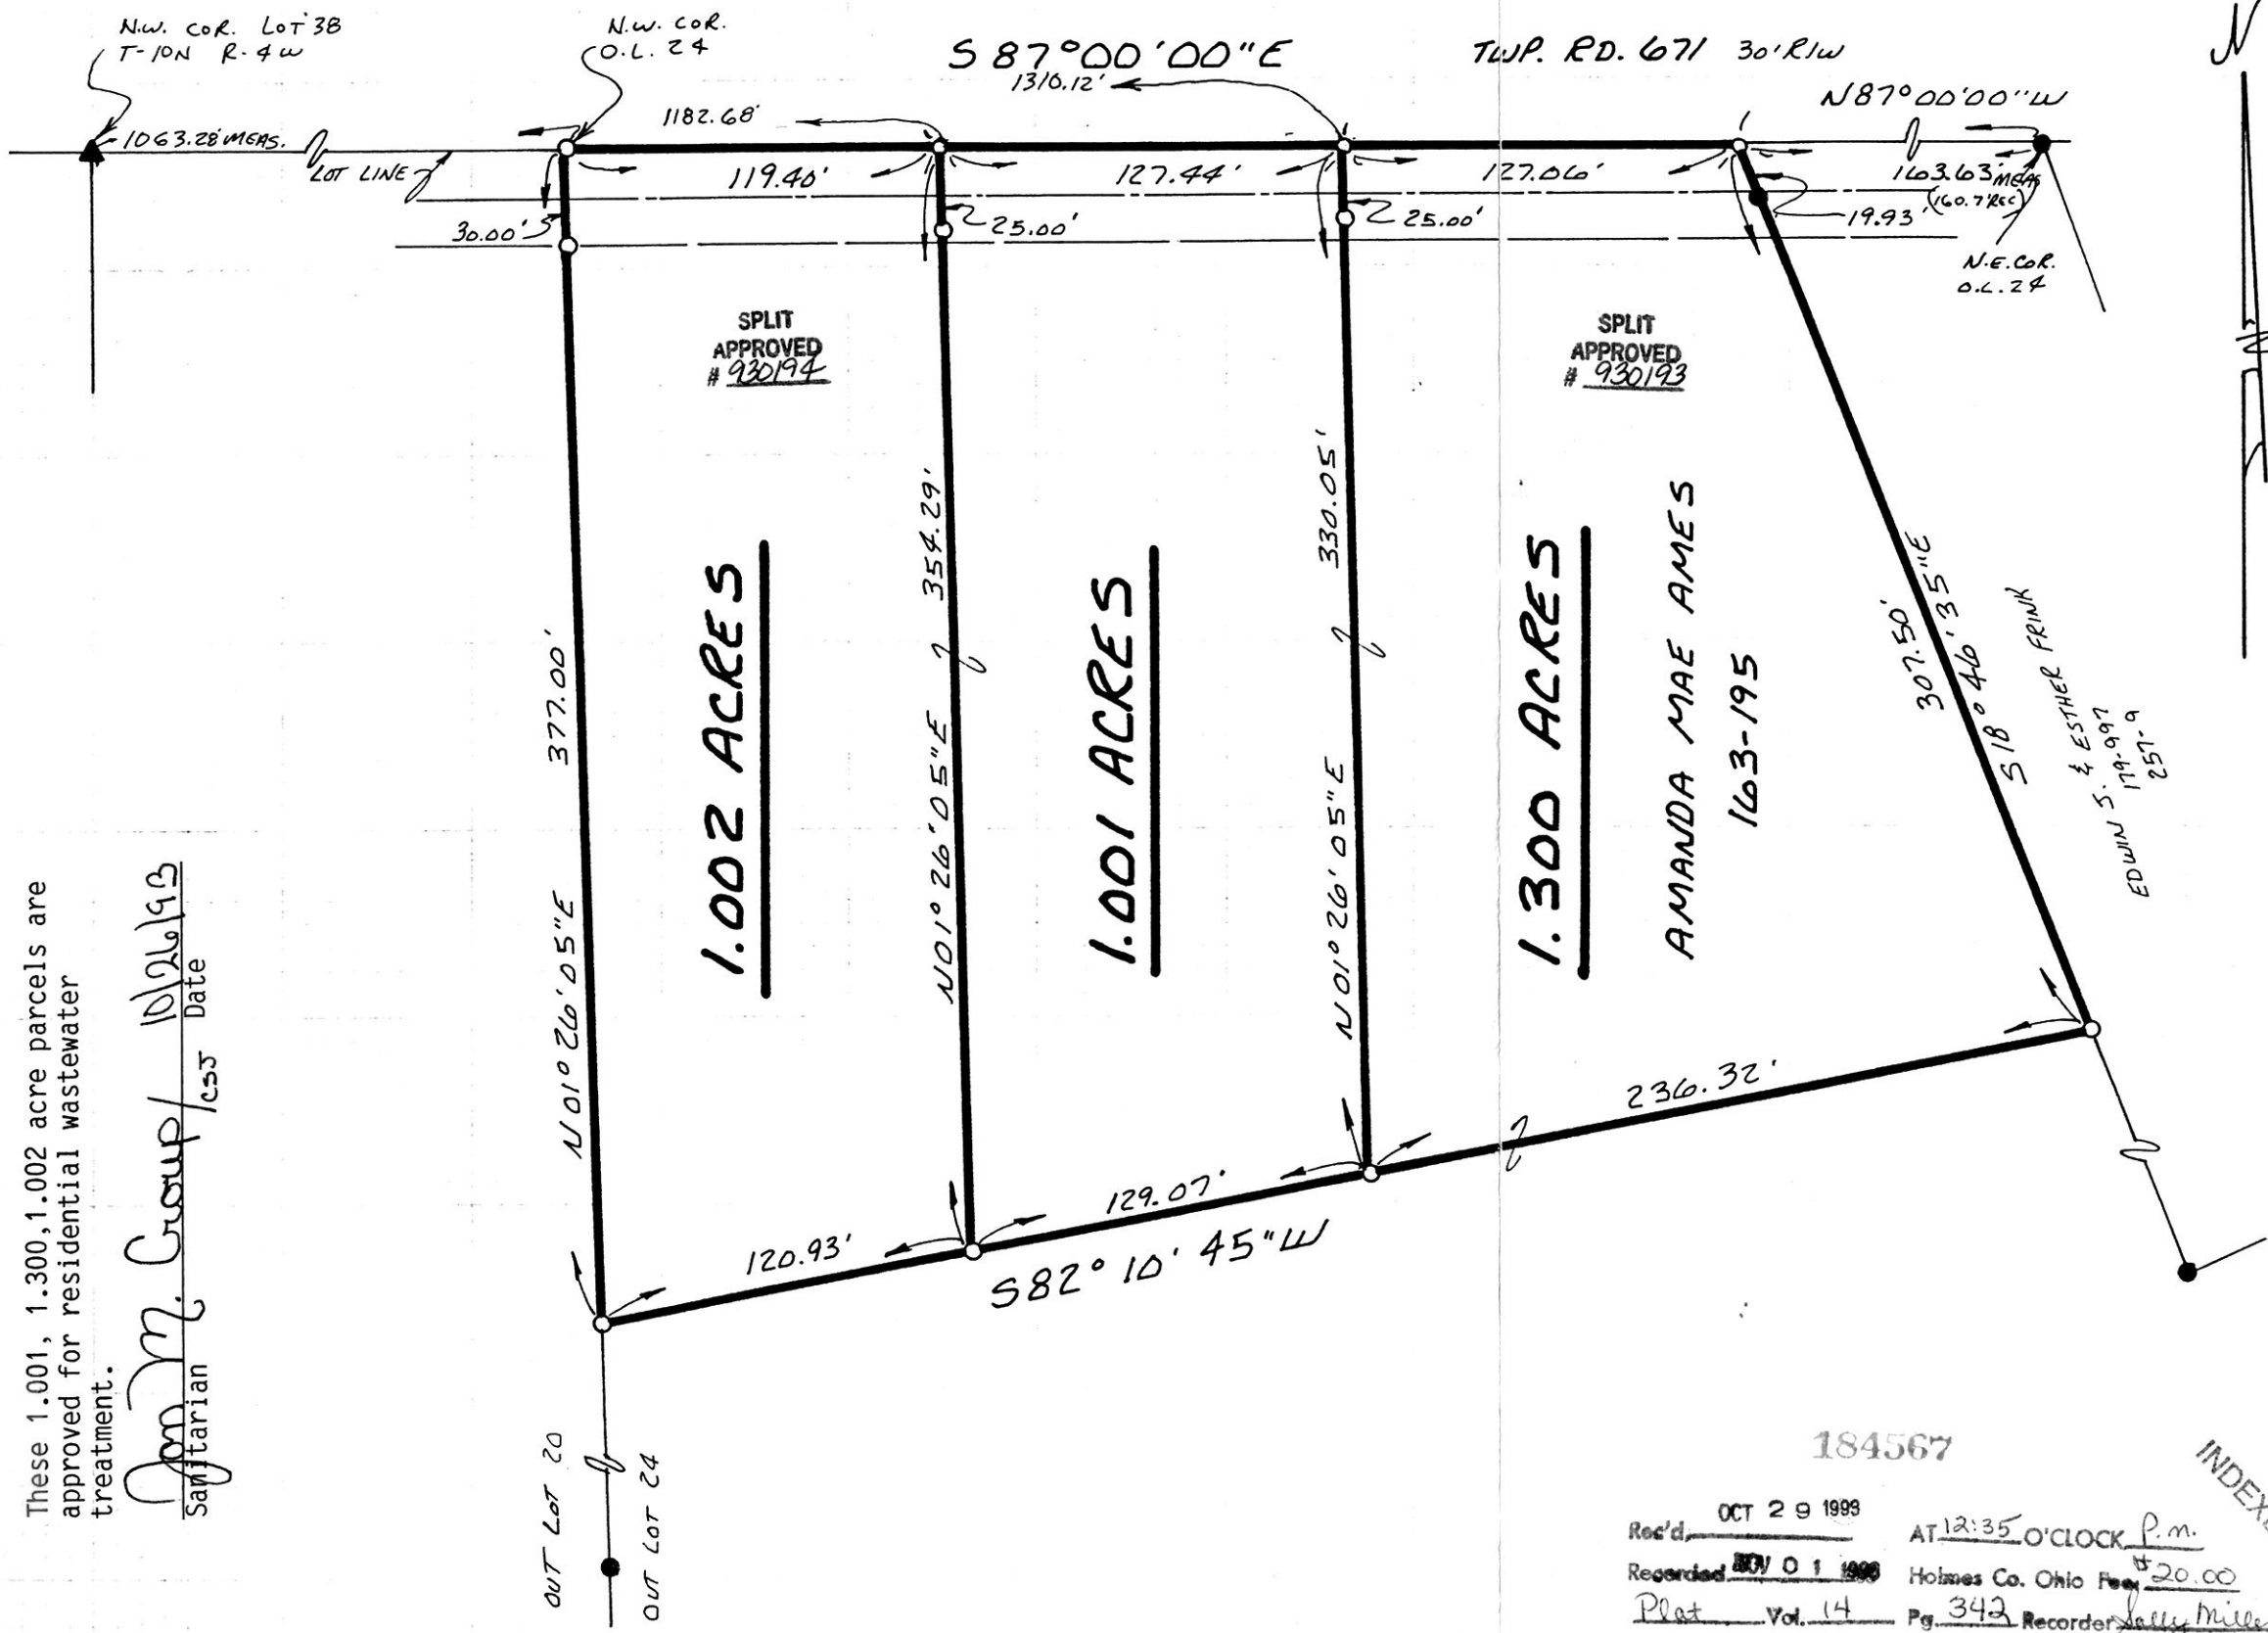

- SCALE: 1" = 60'
- ▲ R.R. SPIKE FOUND
 - IRON PIN FOUND
 - P.K. NAIL SET
 - 5/8" RE BAR WITH I.D. CAP SET
 - I.D. CAP MARKED "BAKER 6938"

REFERENCES:

- DEED VOL. 163 PAGE 195
- DEED VOL. 179 PAGE 997
- DEED VOL. 227 PAGE 606
- PLAT VOL. 5 PAGE 130
- PLAT VOL. 10 PAGE 108

BEARINGS FROM SURVEY RECORD 3 PAGE 187



I CERTIFY THIS SURVEY TO BE CORRECT TO THE BEST OF MY KNOWLEDGE.

Donald C. Baker
 DONALD C. BAKER P.S. 6938
 5958 T.R. 322
 MILLERSBURG, OHIO 44654
 PH. (216) 674-4788
 OCT. 5, 1993

INDEXED

184567

Rec'd OCT 29 1993 AT 12:35 O'CLOCK P.M.
 Recorded BY O 1 1993 Holmes Co. Ohio Fee \$20.00
 Plat Vol. 14 Pg. 342 Recorder J. Miller

Vol. 261 Pages 103 & 105

PLAT APPROVED
10/29/93

50393-MLS

These 1.001, 1.300, 1.002 acre parcels are approved for residential wastewater treatment.

Don M. Group / 10/26/93
 Sanitarian / Date