



WASHINGTON TOWNSHIP  
S.W. QTR. SECTION 5  
N.W. QTR. SECTION 8  
T-19N; R-15 W  
HOLMES COUNTY, OHIO

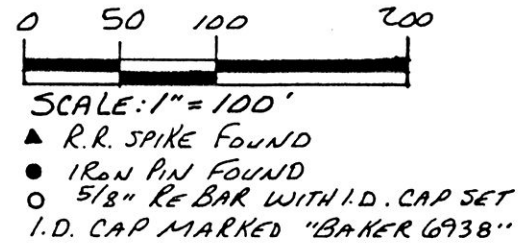

REFERENCES:

- DEED Vol. 162 PAGE 220
- DEED Vol. 255 PAGE 1005
- DEED Vol. 236 PAGE 208
- PLAT Vol. 8 PAGE 218

BEARINGS FROM DEED Vol. 236 PAGE 208

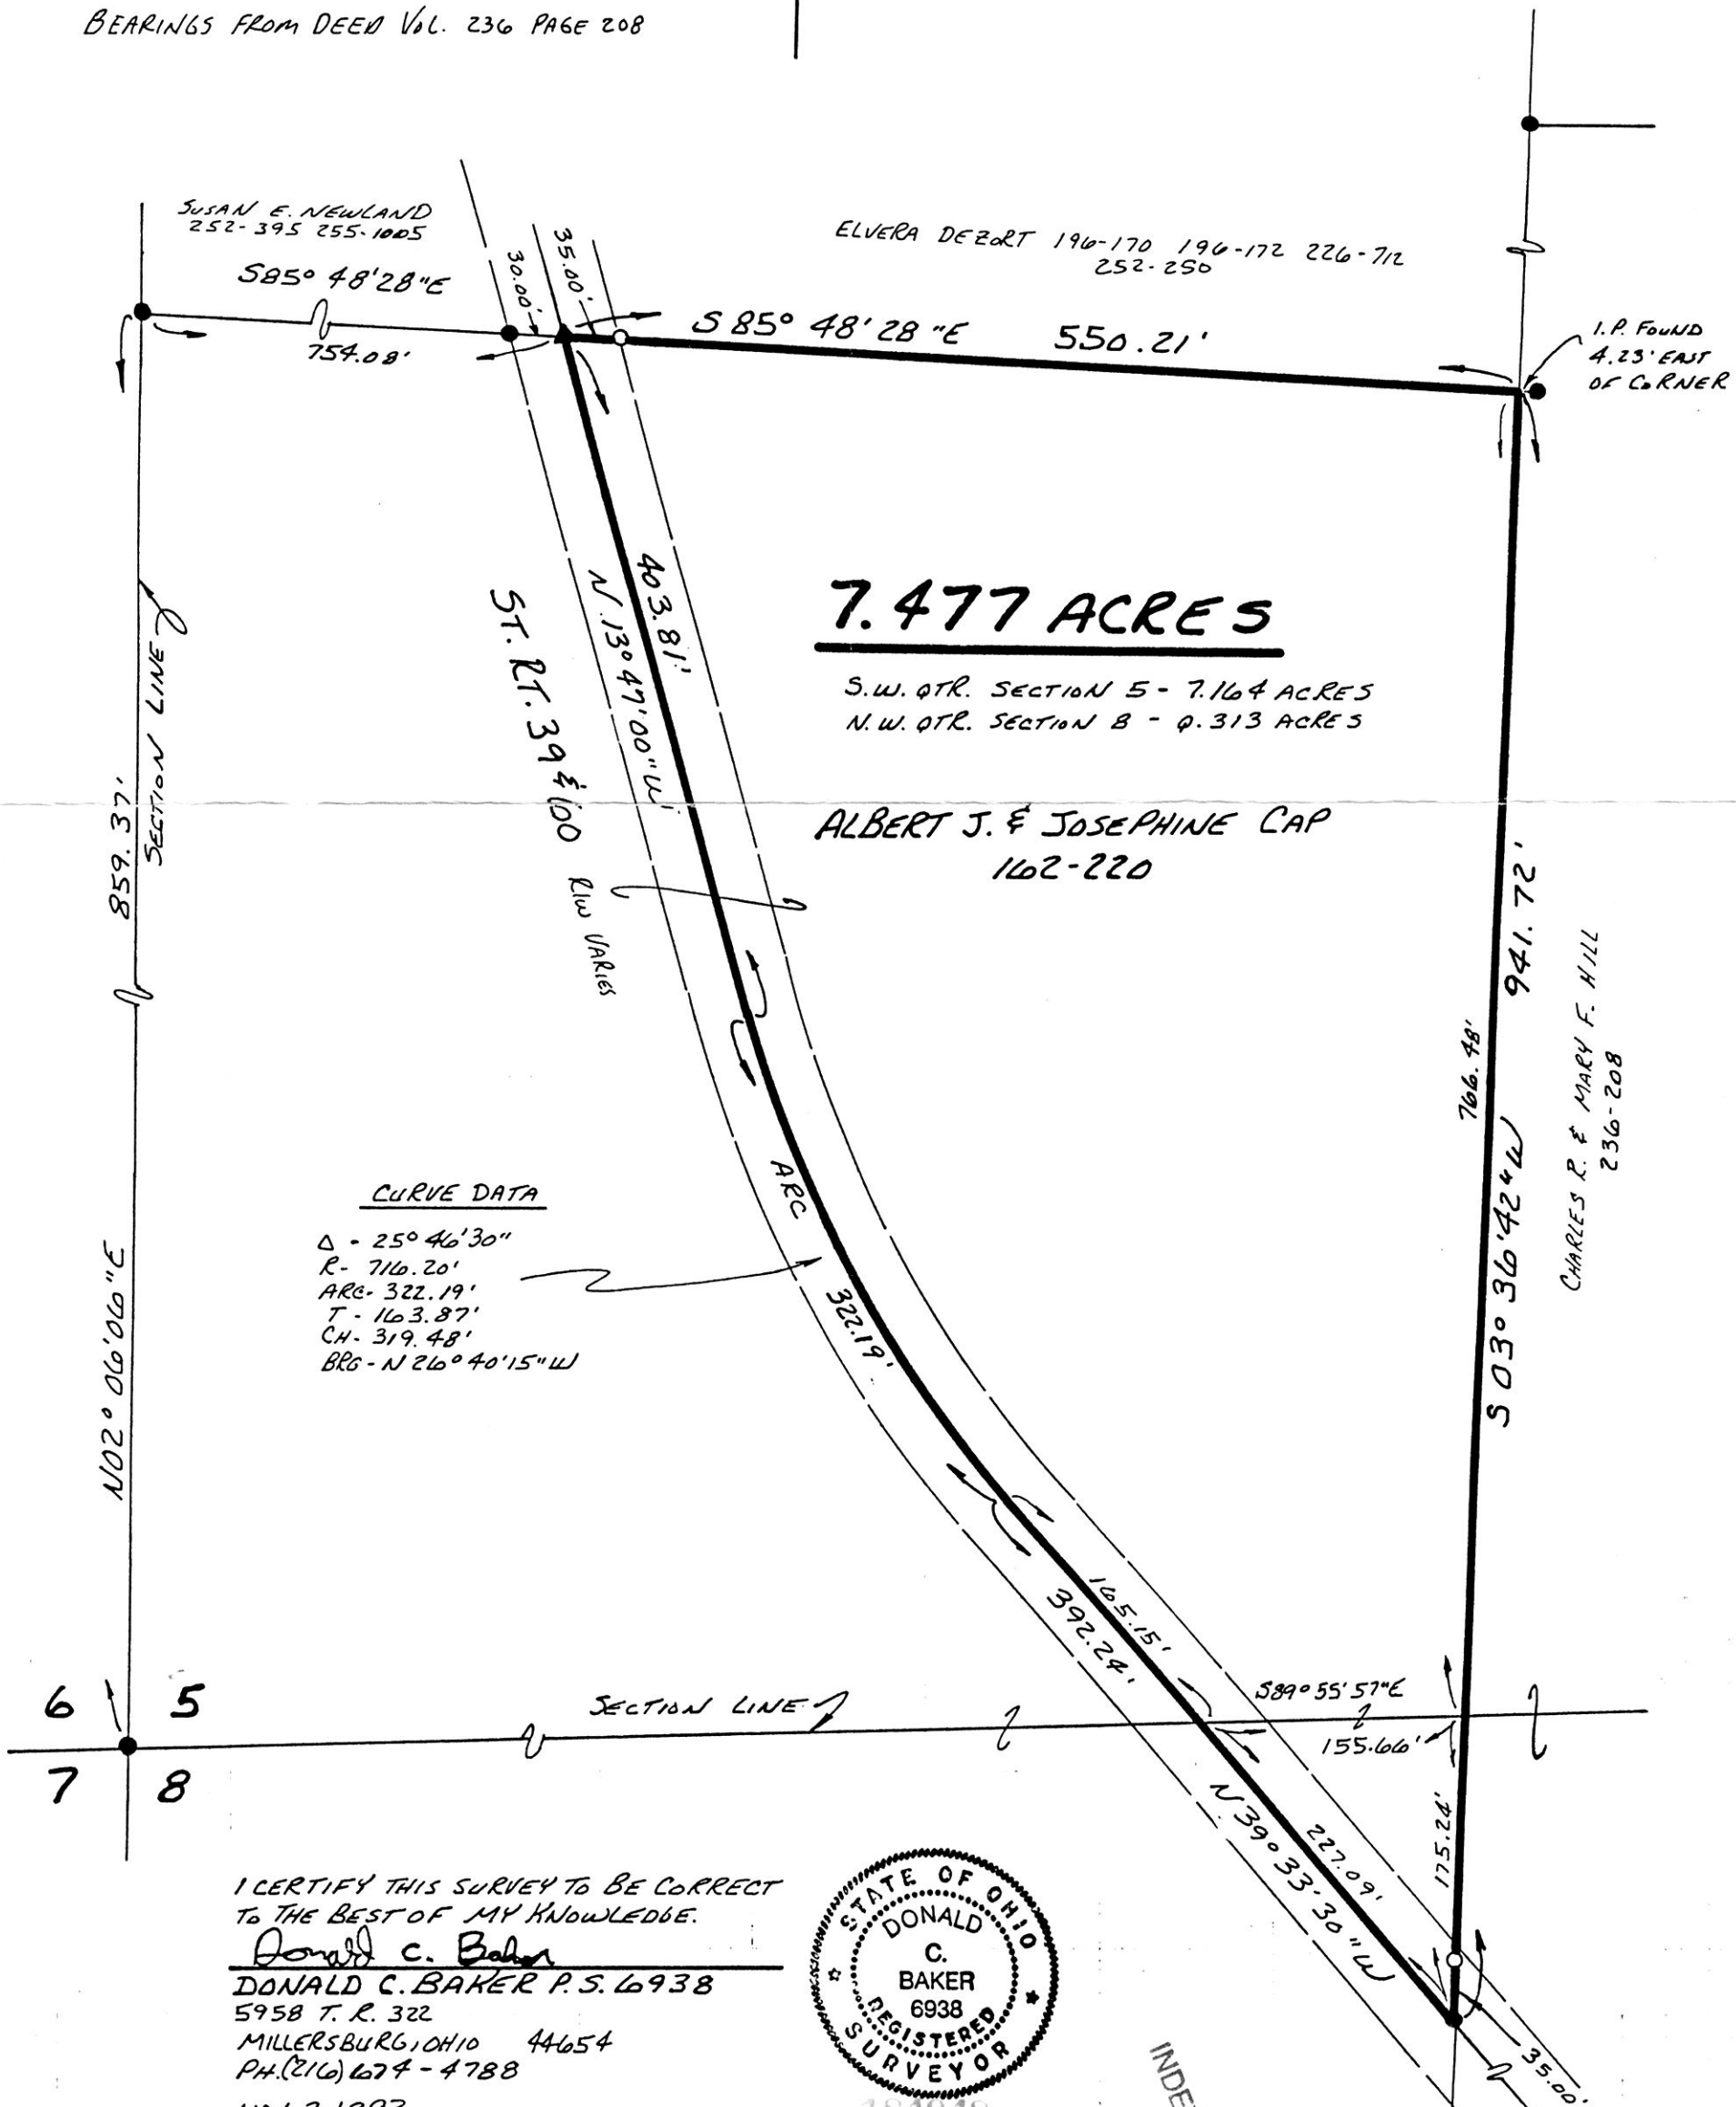

**7.477 ACRES**

S.W. QTR. SECTION 5 - 7.164 ACRES  
N.W. QTR. SECTION 8 - 0.313 ACRES

ALBERT J. & JOSEPHINE CAP  
162-220

CURVE DATA

- Δ - 25° 46' 30"
- R - 716.20'
- ARC - 322.19'
- T - 163.87'
- CH - 319.48'
- BRG - N 26° 40' 15" W

I CERTIFY THIS SURVEY TO BE CORRECT TO THE BEST OF MY KNOWLEDGE.

Donald C. Baker  
DONALD C. BAKER P.S. 6938  
5958 T. R. 322  
MILLERSBURG, OHIO 44654  
PH. (216) 674-4788  
NOV. 2, 1993



INDEXED

60693-MLS

NOV 22 1993

Recorded NOV 23 1993

Plat Vol. 14 Deed vol. 262 pg 418

AT 11:26 O'CLOCK AM

Holmes Co. Ohio Fee: \$20.00

PLAT APPROVED

3168 Recorder Sally Nimm 11/22/93