


N87°41'24"W Vol. 168 Pg. 371 185170

N.E. corner W. 1/2 S.W. 1/4  
Sec. 21, T9N, R7W of  
Hardy Twp., Hol. Co., O.

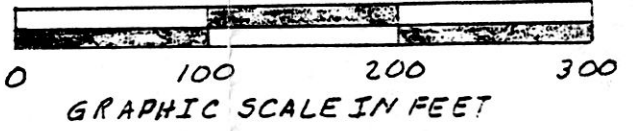


PLAT OF A SURVEY FOR  
ROBERT G. McVICKER Jr. et ux  
Grantor  
Known as part of the S.W. 1/4  
of Sec. 21, T9N, R7W of  
Hardy Twp., Hol. Co., Ohio  
Robert L. Kasner P.S. 5193  
P.E. 28820  
10/16/93

This 3.4432 acre parcel is approved  
for residential wastewater treatment.

*[Signature]* 11/5/93  
Sanitarian Date

SPLIT APPROVED # 930217

PLAT APPROVED 11/30/93

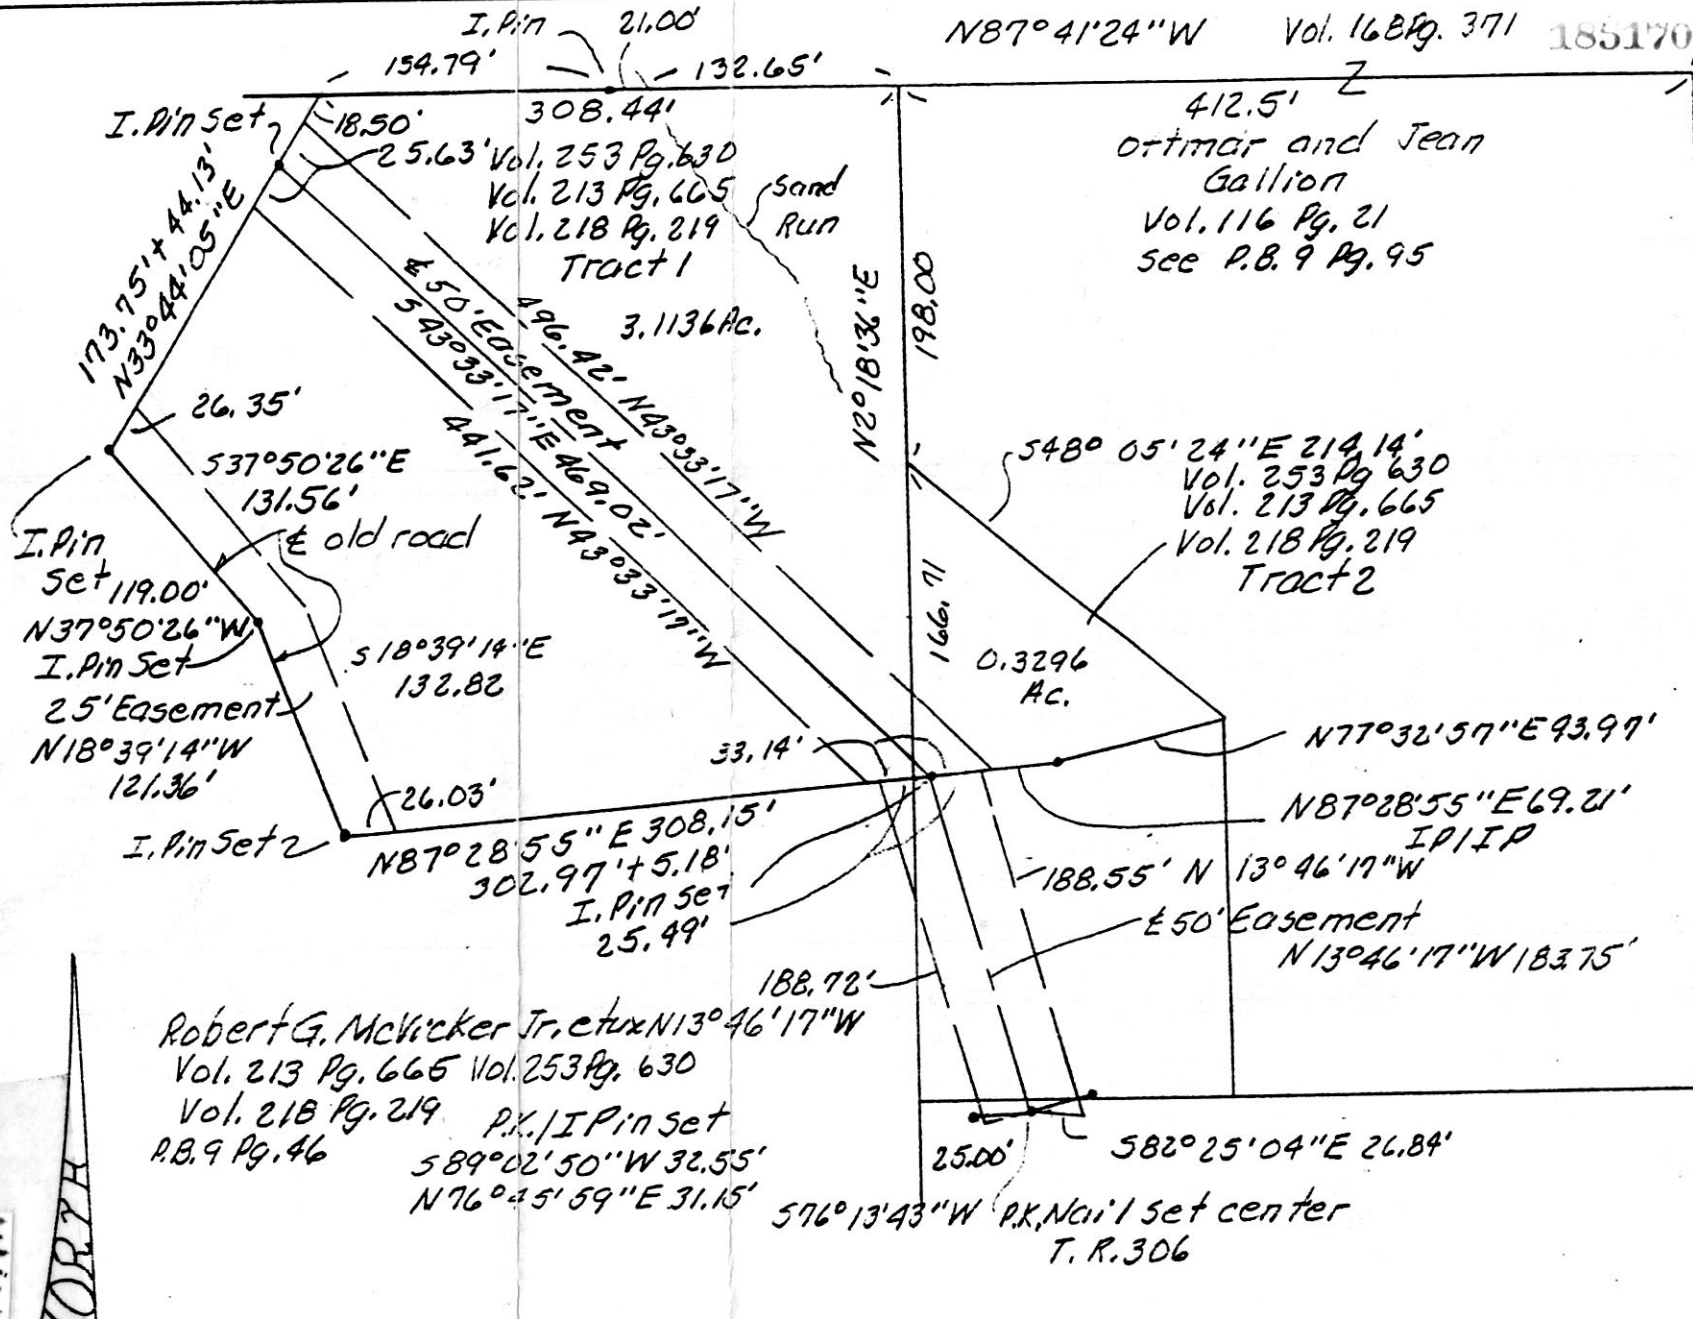

VOL 14 PAGE 376

NORTH

185170  
REC'D DEC 07 1999 AT 2:53 O'CLOCK P.M.  
RECORDED DEC 08 1999 Holmes Co. Ohio Fee \$20.00  
Plat Vol. 14 Pg. 376 Recorder *[Signature]*

Wood Vol. 262 Page 610 R.R.