

MONROE TOWNSHIP  
1ST. QTR. LOT 28  
T-9N; R-8W  
HOLMES COUNTY, OHIO




SCALE: 1" = 200'

- IRON PIN FOUND
- 5/8" RE BAR WITH I.D. CAP SET I.D. CAP MARKED "BAKER 6938"

REFERENCES:

- DEED VOL. 197 PAGE 148
  - DEED VOL. 199 PAGE 68
  - DEED VOL. 200 PAGE 80
  - DEED VOL. 247 PAGE 100
  - PLAT VOL. 9 PAGE 22
- BEARINGS FROM PLAT VOL. 9 PAGE 22

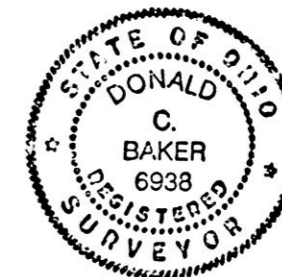


I CERTIFY THIS SURVEY TO BE CORRECT TO THE BEST OF MY KNOWLEDGE.

Donald C. Baker  
DONALD C. BAKER P.S. 6938  
5958 T.R. 322  
MILLERSBURG, OHIO 44654  
PH. (216) 674-4788  
NOV. 4, 1993

INDEXED

59493-MLS

PLAT APPROVED  
12/10/93

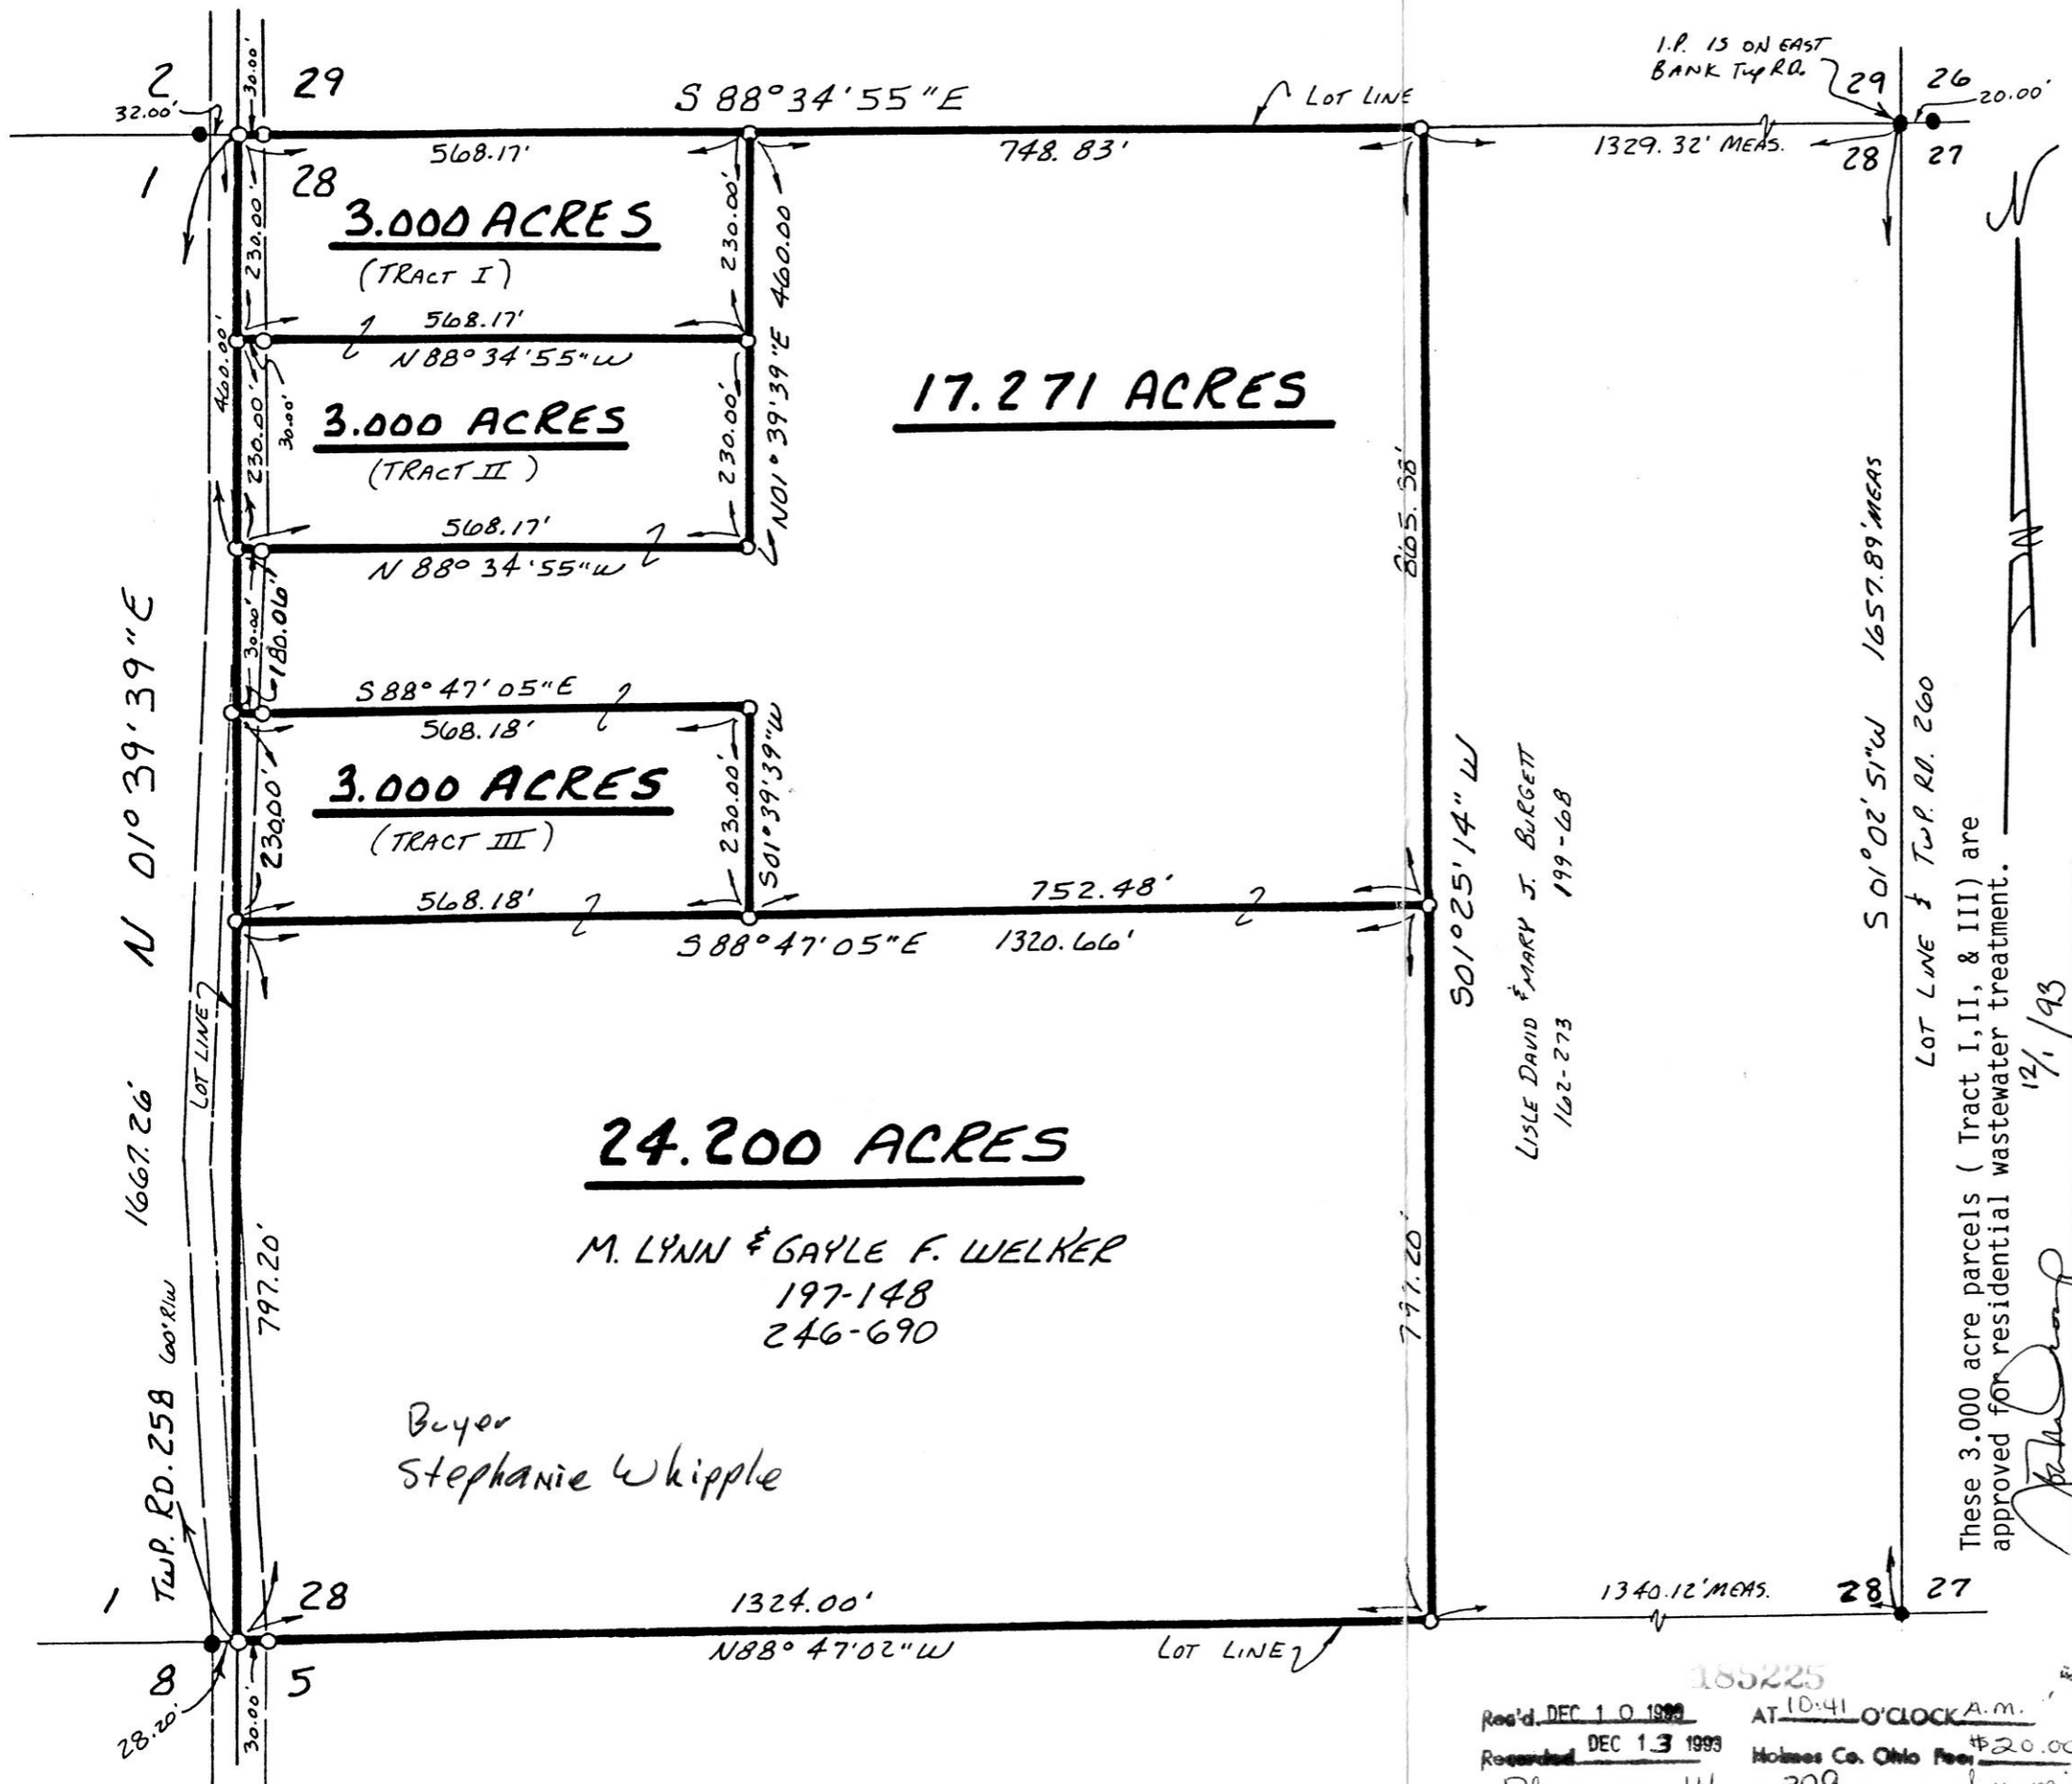

185225

Rec'd. DEC 10 1993 AT 10:41 O'CLOCK A.M.

Recorded DEC 13 1993 Holmes Co. Ohio Fee \$20.00

Plat Vol. 14 Pg. 379 Recorder Sally Miller

Deed vol. 262 pg 646