


PAINT TOWNSHIP
S.E. QTR. SECTION 30
T-15 N ; R-11 W
HOLMES COUNTY, OHIO

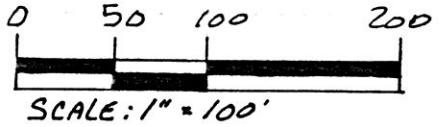


- IRON PIN FOUND
- 5/8" RE BAR WITH I.D. CAP SET
- I.D. CAP MARKED "BAKER 6938"

REFERENCES:

- DEED VOL. 261 PAGE 1022
- DEED VOL. 255 PAGE 922
- DEED VOL. 234 PAGE 408
- DEED VOL. 261 PAGE 1020
- PLAT VOL. 10 PAGE 700
- PLAT VOL. 12 PAGE 958

BEARINGS FROM PLAT VOL. 10 PAGE 700

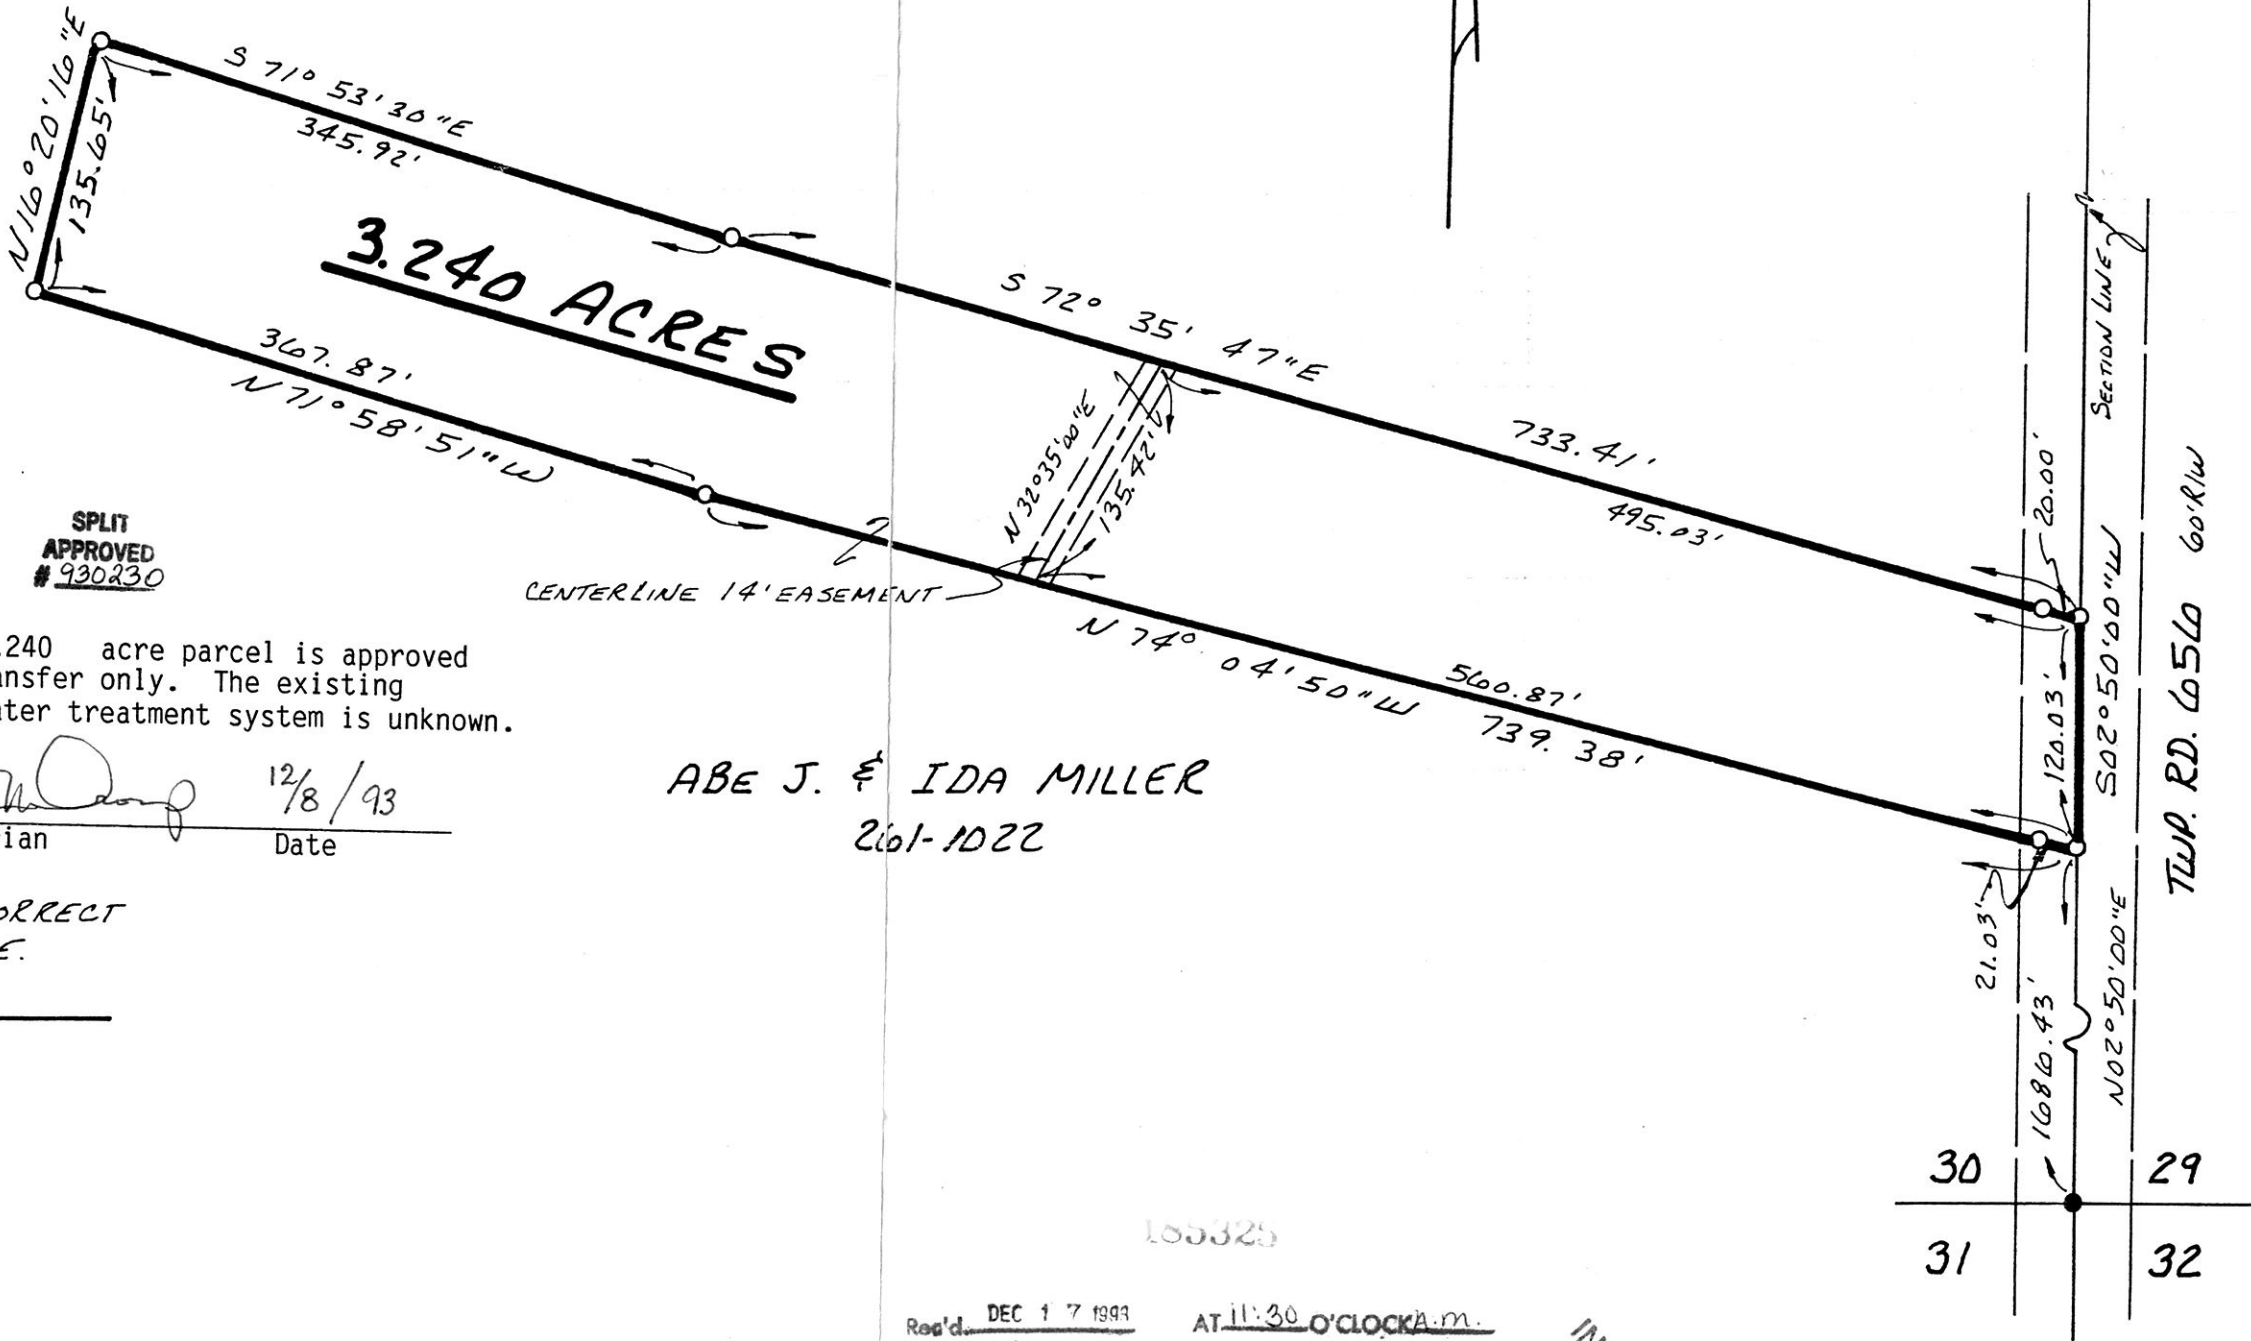

3.240 ACRES

SPLIT APPROVED #930230

This 3.240 acre parcel is approved for transfer only. The existing wastewater treatment system is unknown.

John D. [Signature] 12/8/93
Sanitarian Date

ABE J. & IDA MILLER
261-1022



I CERTIFY THIS SURVEY TO BE CORRECT TO THE BEST OF MY KNOWLEDGE.

Donald C. Baker
DONALD C. BAKER P.S. 6938
5958 T.R. 322
MILLERSBURG, OHIO 44654
PH. 216 674-4788

Nov. 5, 1993

61393-MLS

185325

Rec'd. DEC 17 1993 AT 11:30 O'CLOCK A.M.
Recorded DEC 20 1993 Holmes Co. Ohio Fee \$20.00
Plat Vol. 14 Pg. 384 Recorder Sally Miller
Deed Vol. 262 Page 691 Laurel

INDEXED

PLAT APPROVED
12/17/93