


REFERENCES:



- DEED VOL. 142 PAGE 411
- DEED VOL. 173 PAGE 72
- DEED VOL. 229 PAGE 395
- DEED VOL. 233 PAGE 106
- DEED VOL. 249 PAGE 409
- DEED VOL. 248 PAGE 322
- DEED VOL. 172 PAGE 74
- PLAT VOL. 12 PAGE 498
- PLAT VOL. 10 PAGE 637
- DEED VOL. 198 PAGE 201
- DEED VOL. 258 PAGE 794
- BEARINGS FROM PLAT VOL. 12 PAGE 892

CLARK TOWNSHIP
 N.W., N.E. & S.E. QTRS. SEC. 6
 T-8N; R-4W
 HOLMES COUNTY, OHIO

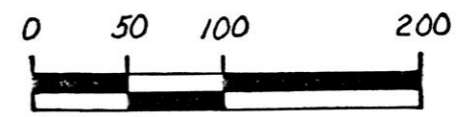

SCALE: 1" = 100'

- IRON PIN FOUND
- △ R.R. SPIKE SET
- 5/8" REBAR WITH I.D. CAP SET. I.D. CAP MARKED "BAKER 6938."

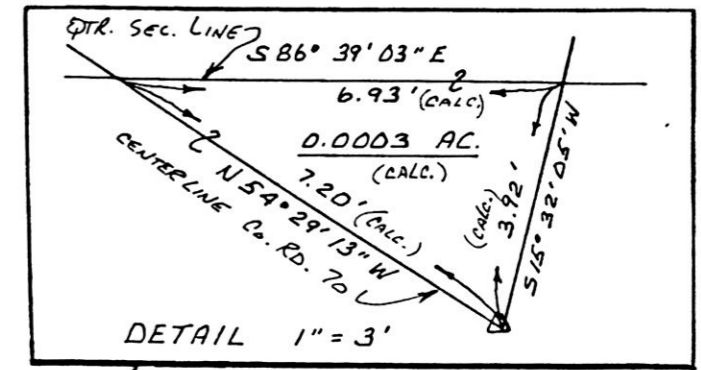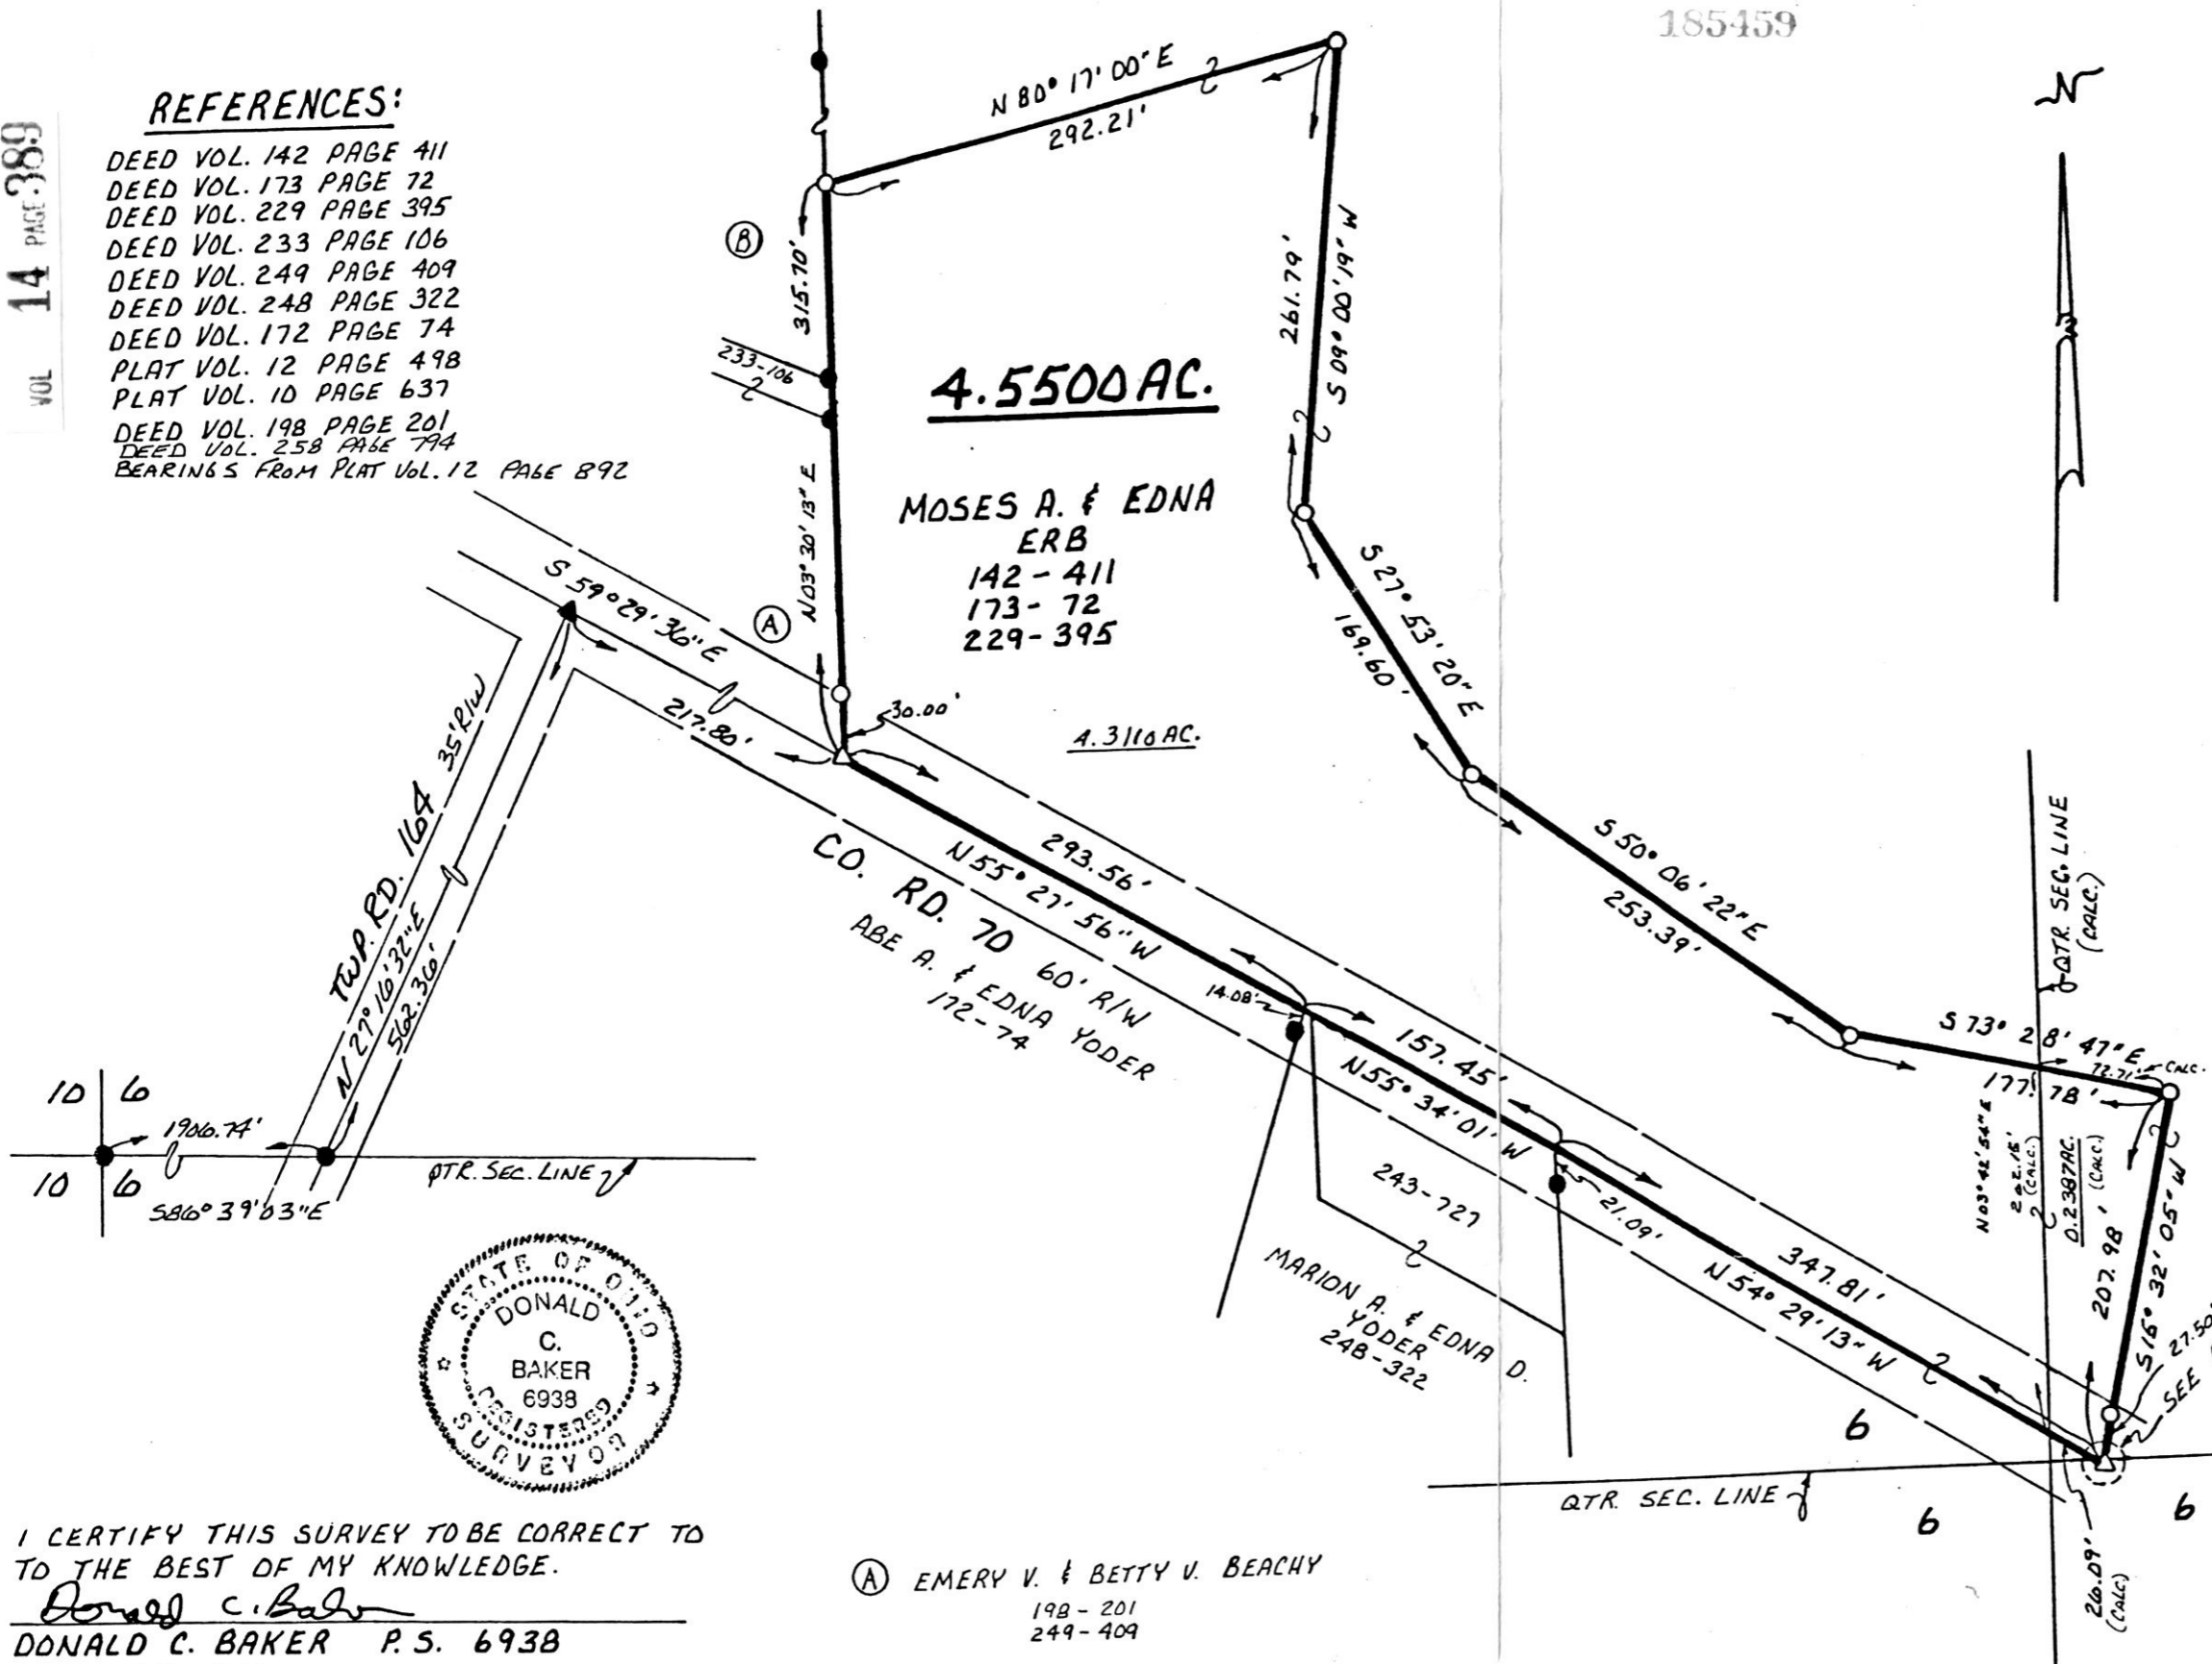

This 4.550 acre parcel is approved for residential wastewater treatment.

John Prof
 Sanitarian 12/16/93
 Date

SPLIT APPROVED # 930233



I CERTIFY THIS SURVEY TO BE CORRECT TO THE BEST OF MY KNOWLEDGE.

Donald C. Baker
 DONALD C. BAKER P.S. 6938
 5958 T.R. 322
 MILLERSBURG, OHIO 44654
 PH: (216) 674-4788

SEPTEMBER 8, 1993

43593-BEC

- Ⓐ EMERY V. & BETTY V. BEACHY
198-201
249-409
- Ⓑ DAVID A. & DOROTHY A. YODER
258-794

185459
 Rec'd DEC 22 1993 AT 10:50 O'CLOCK A.M.
 Received DEC 23 1993 Holmes Co. Ohio Fee \$20.00
 Plat Vol 14 Pg 389 Recorder Sally Miller
 Deed vol. 262 pg 760

PLAT APPROVED
 12/22/93