
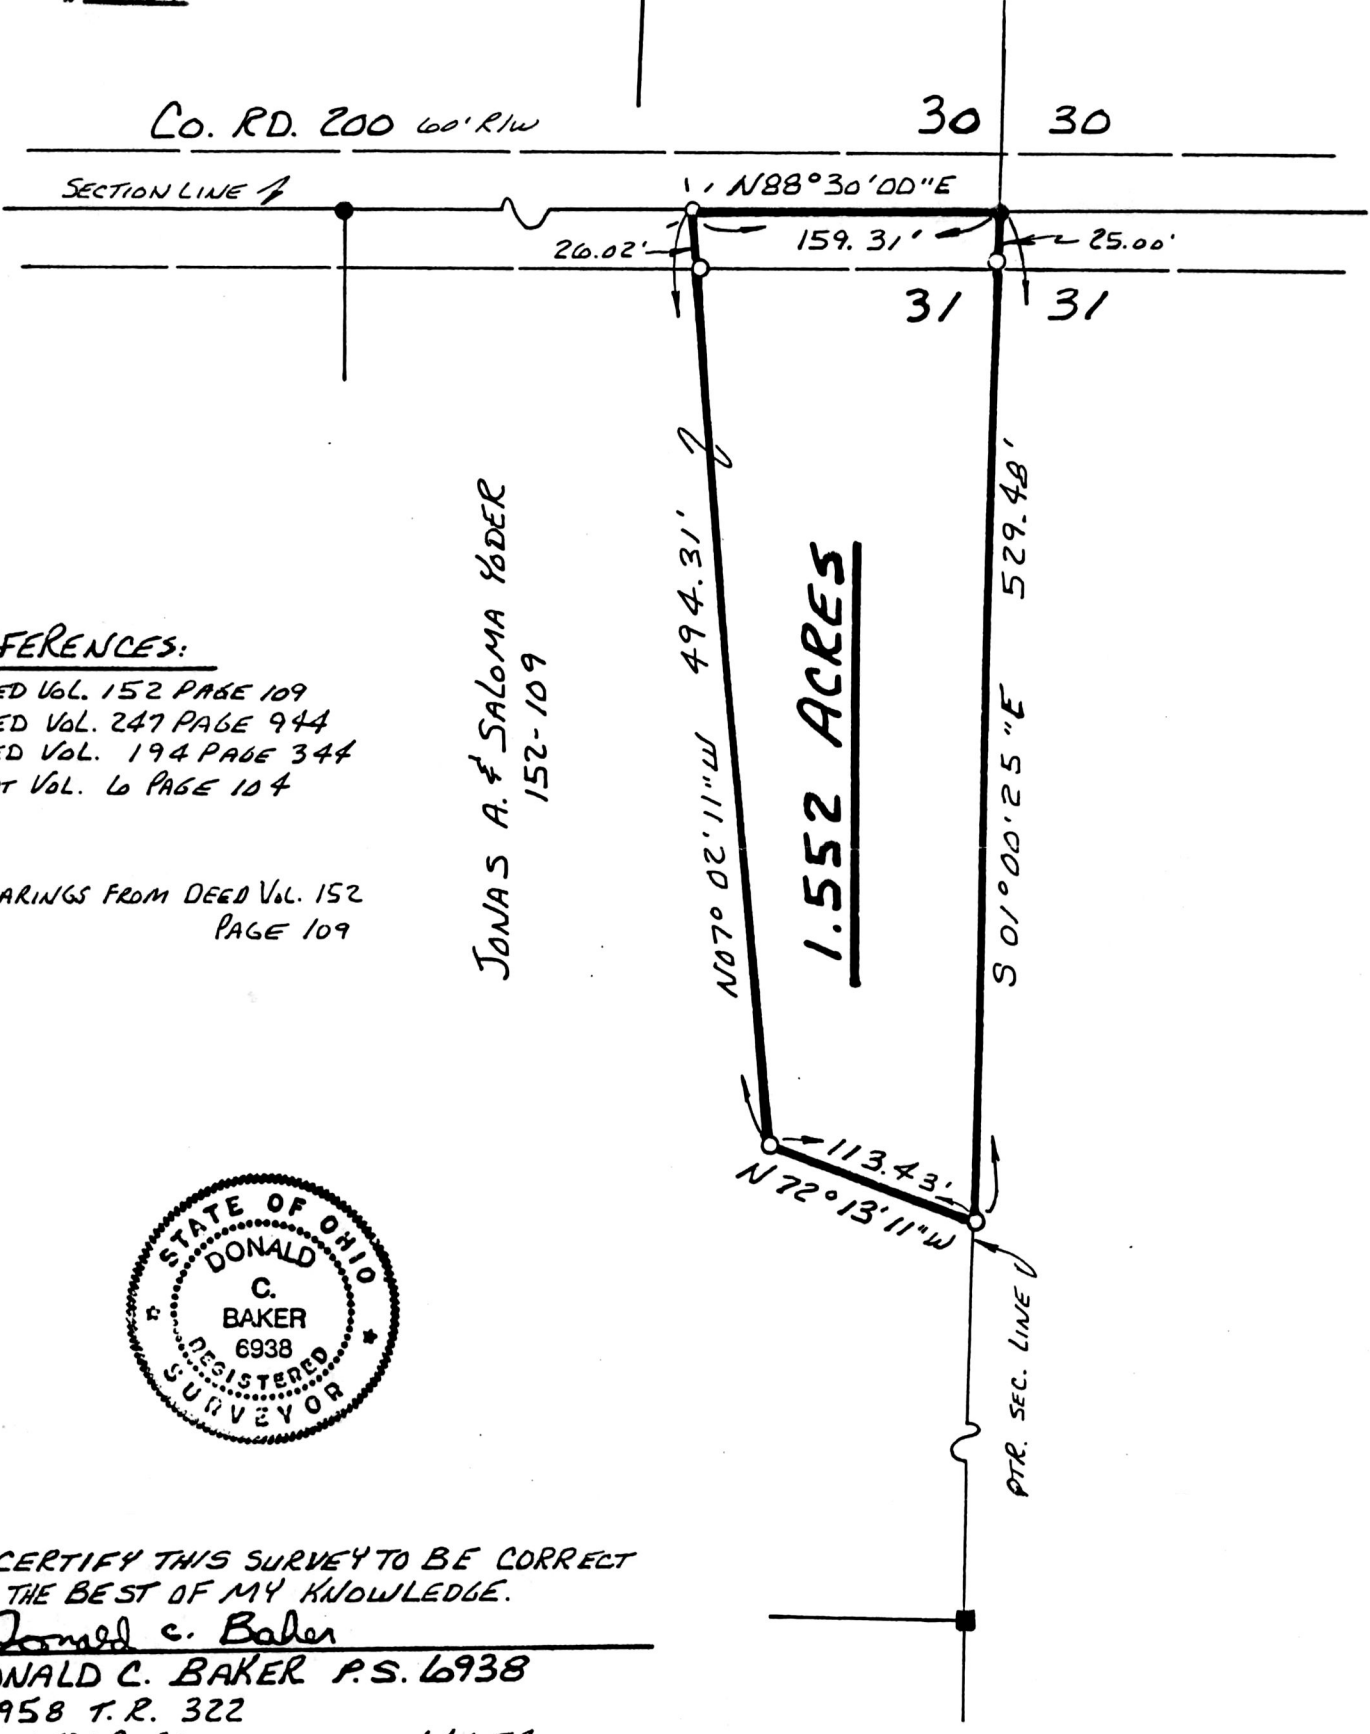


PAINT TOWNSHIP
N.W. QTR. SECTION 31
T-15N ; R-11W
HOLMES COUNTY, OHIO

This 1.552 acre parcel is approved
for residential wastewater treatment.

John D. Brown 12/16/93
Sanitarian Date

SPLIT
APPROVED
#930234

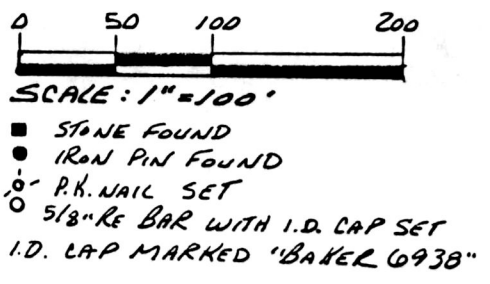


REFERENCES:

- DEED VOL. 152 PAGE 109
- DEED VOL. 247 PAGE 944
- DEED VOL. 194 PAGE 344
- PLAT VOL. 6 PAGE 104

BEARINGS FROM DEED VOL. 152
PAGE 109

JONAS A. & SALOMA YODER
152-109

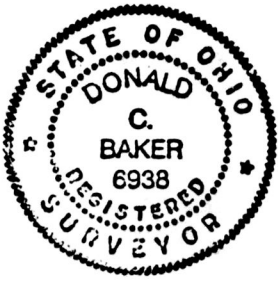

I CERTIFY THIS SURVEY TO BE CORRECT
TO THE BEST OF MY KNOWLEDGE.

Donald C. Baker
DONALD C. BAKER P.S. 6938
5958 T.R. 322
MILLERSBURG, OHIO 44654
PH. (216) 674-4788

63693-MLS

DEC 28 1993
Reg'd
DEC 27 1993
Plat 14
Deed vol. 262 pg 815

AT 2:32 O'CLOCK P.M.
Holmes Co. Ohio Fee \$20.00
Pg. 392 Recorder *Jolly Miller*
Laurel

INDEXED

PLAT APPROVED
12/23/93B