


WALNUTCREEK TOWNSHIP  
 S.E. QTR. SECTION 20  
 T-9N ; R-5W  
 HOLMES COUNTY, OHIO


185821

P030x114 #20.00 pd.

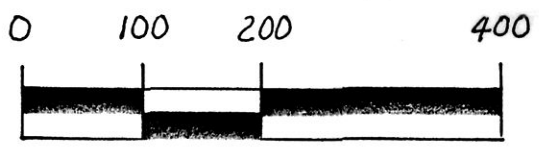

SCALE: 1" = 200'

- IRON PIN FOUND
- △ R.R. SPIKE SET
- STONE FOUND
- 5/8" REBAR WITH I.D. CAP SET  
I.D. CAP MARKED "BAKER 6938"

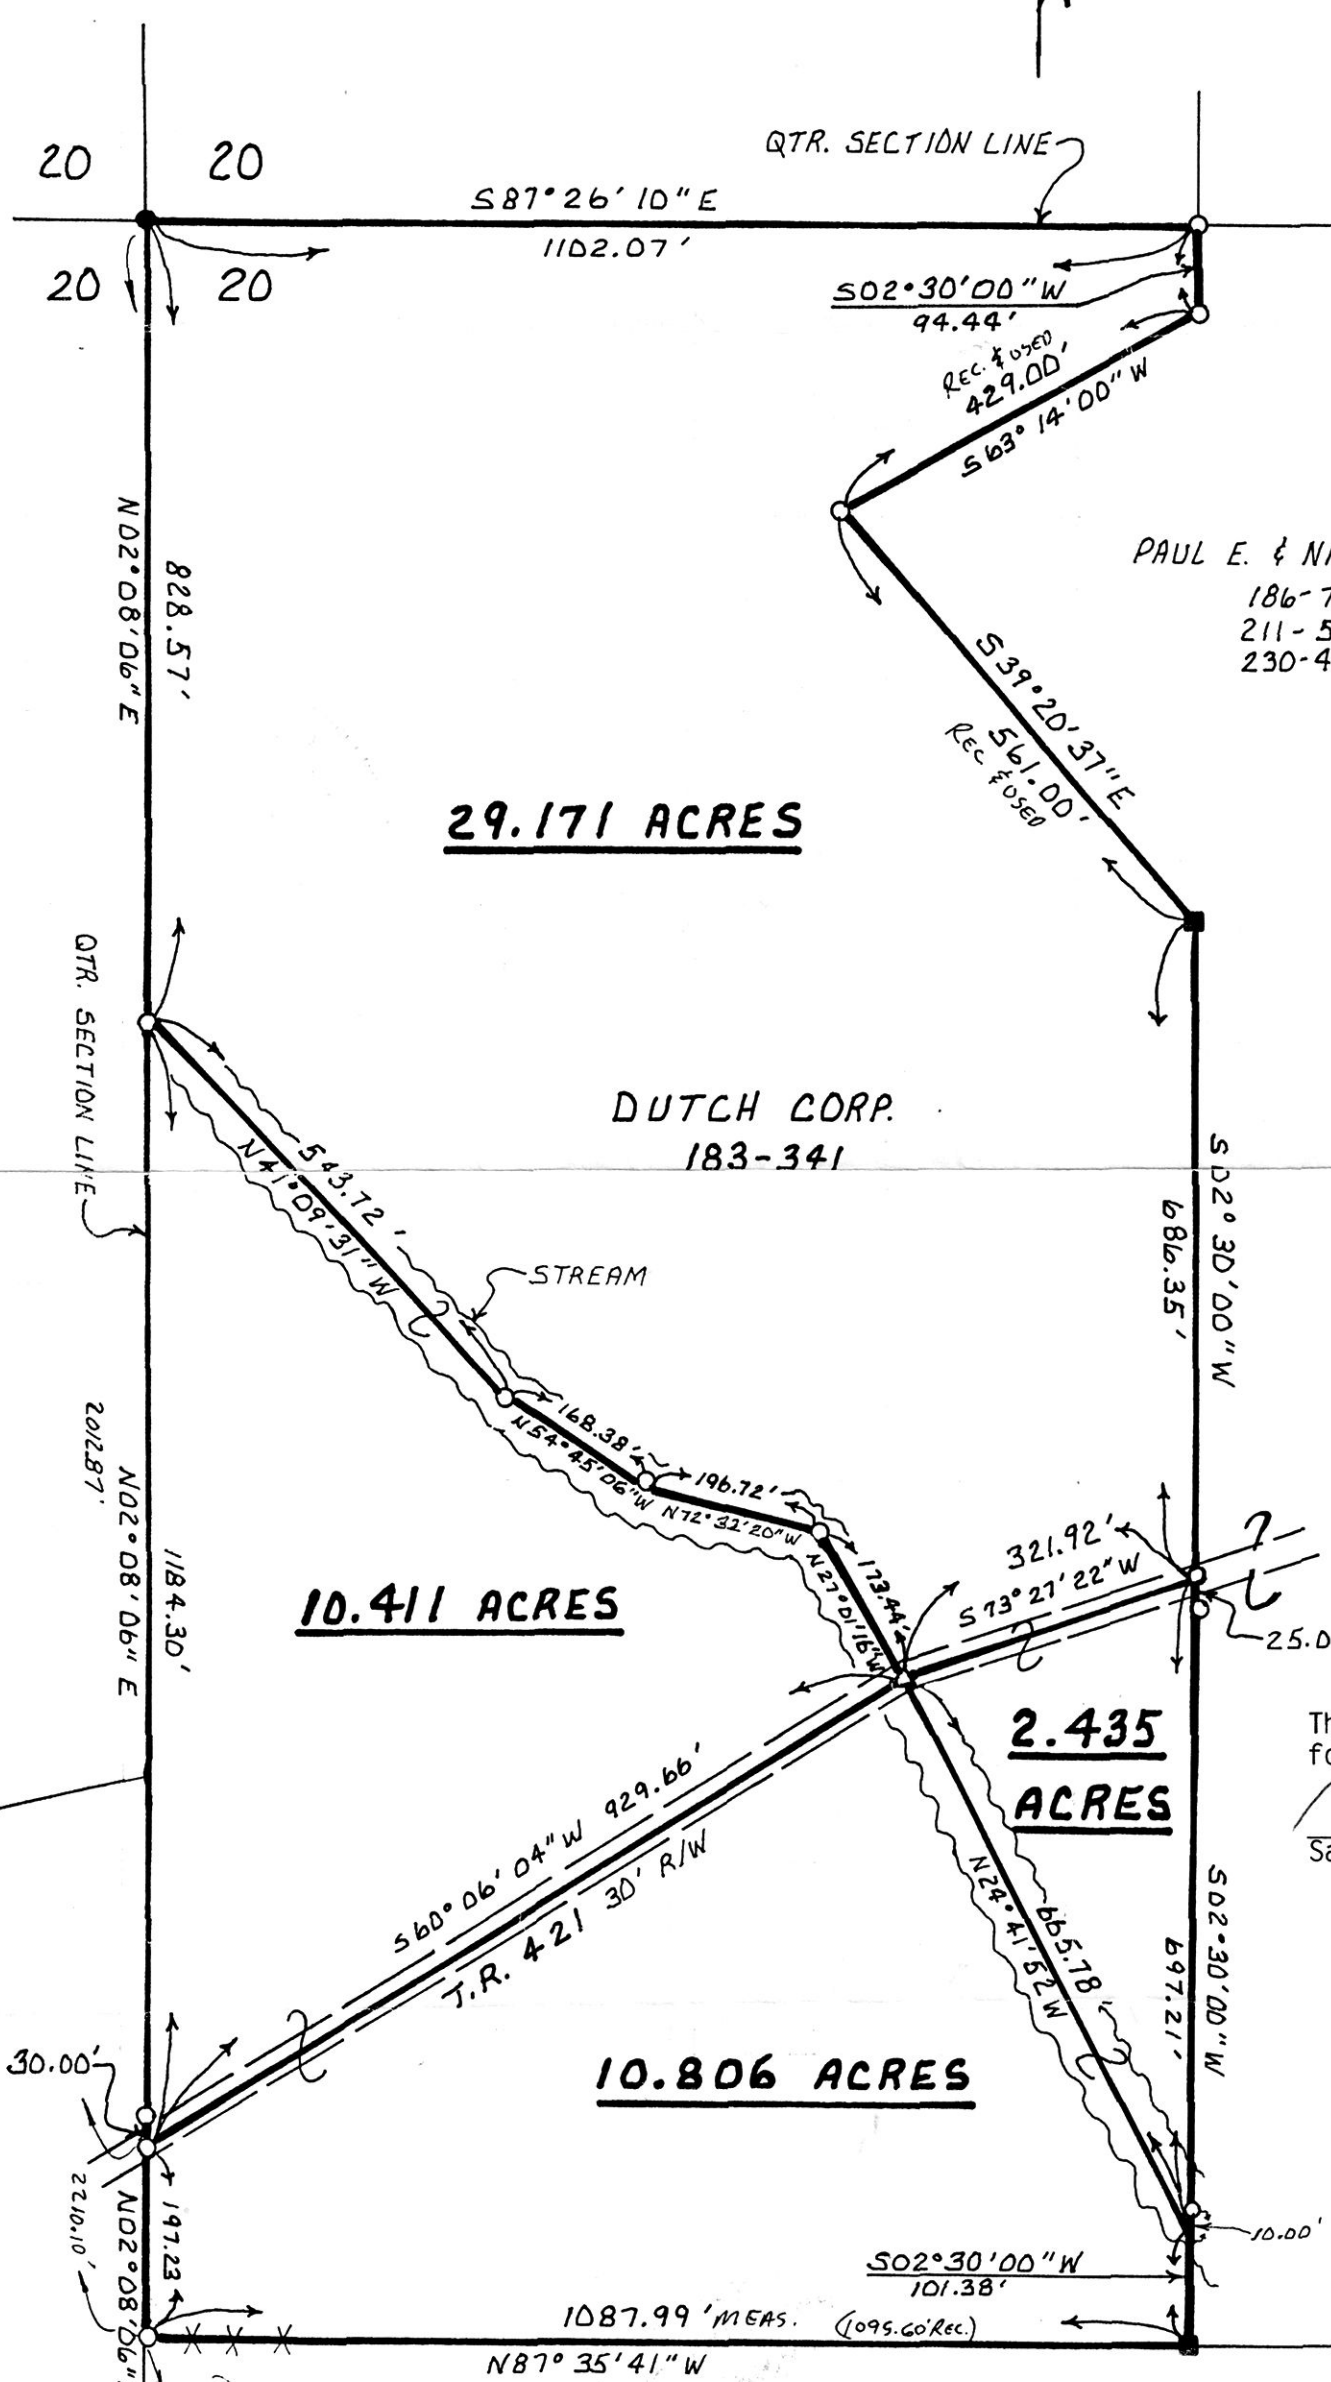

REFERENCES:

- DEED VOL. 183 PAGE 341
- DEED VOL. 212 PAGE 578
- DEED VOL. 186 PAGE 767
- DEED VOL. 211 PAGE 562
- DEED VOL. 230 PAGE 491
- BEARINGS FROM DEED VOL. 183 PAGE 341

SPLIT APPROVED #940004

This 2.435 acre parcel is approved for transfer only.

*John D. King* 1/6/94  
 Sanitarian Date



URA J & ADA BURKHOLDER  
 PAUL U. & AMANDA BURKHOLDER  
 212-578

185821

INDEXED

JAN 12 1994  
 JAN 13 1994  
 Plat 14-413  
 Deed vol. 263 pgs 111+113

I CERTIFY THIS SURVEY TO BE CORRECT TO THE BEST OF MY KNOWLEDGE.

*Donald C. Baker*  
 DONALD C. BAKER P.S. 6938  
 5958 T.R. 322  
 MILLERSBURG, OHIO 44654  
 PH: (216) 674-4788  
 JULY 9, 1993

30893-BEC