


MONROE TOWNSHIP
 4TH. QTR. LOT 24
 T-9N; R-8W
 HOLMES COUNTY, OHIO

186015

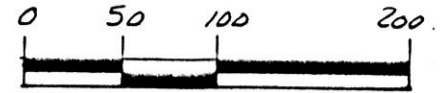


SCALE: 1" = 100'

- 1 IRON PIN FOUND
- 5/8" RE BAR WITH I.D. CAP SET
- I.D. CAP MARKED "BAKER 6938"

REFERENCES:

- DEED VOL. 249 PAGE 48
- DEED VOL. 261 PAGE 214
- DEED VOL. 166 PAGE 401
- DEED VOL. 200 PAGE 723
- PLAT VOL. 8 PAGE 633
- PLAT VOL. 3 PAGE 64-B
- PLAT VOL. 8 PAGE 131

BEARINGS FROM PLAT
 VOL. 8 PAGE 633

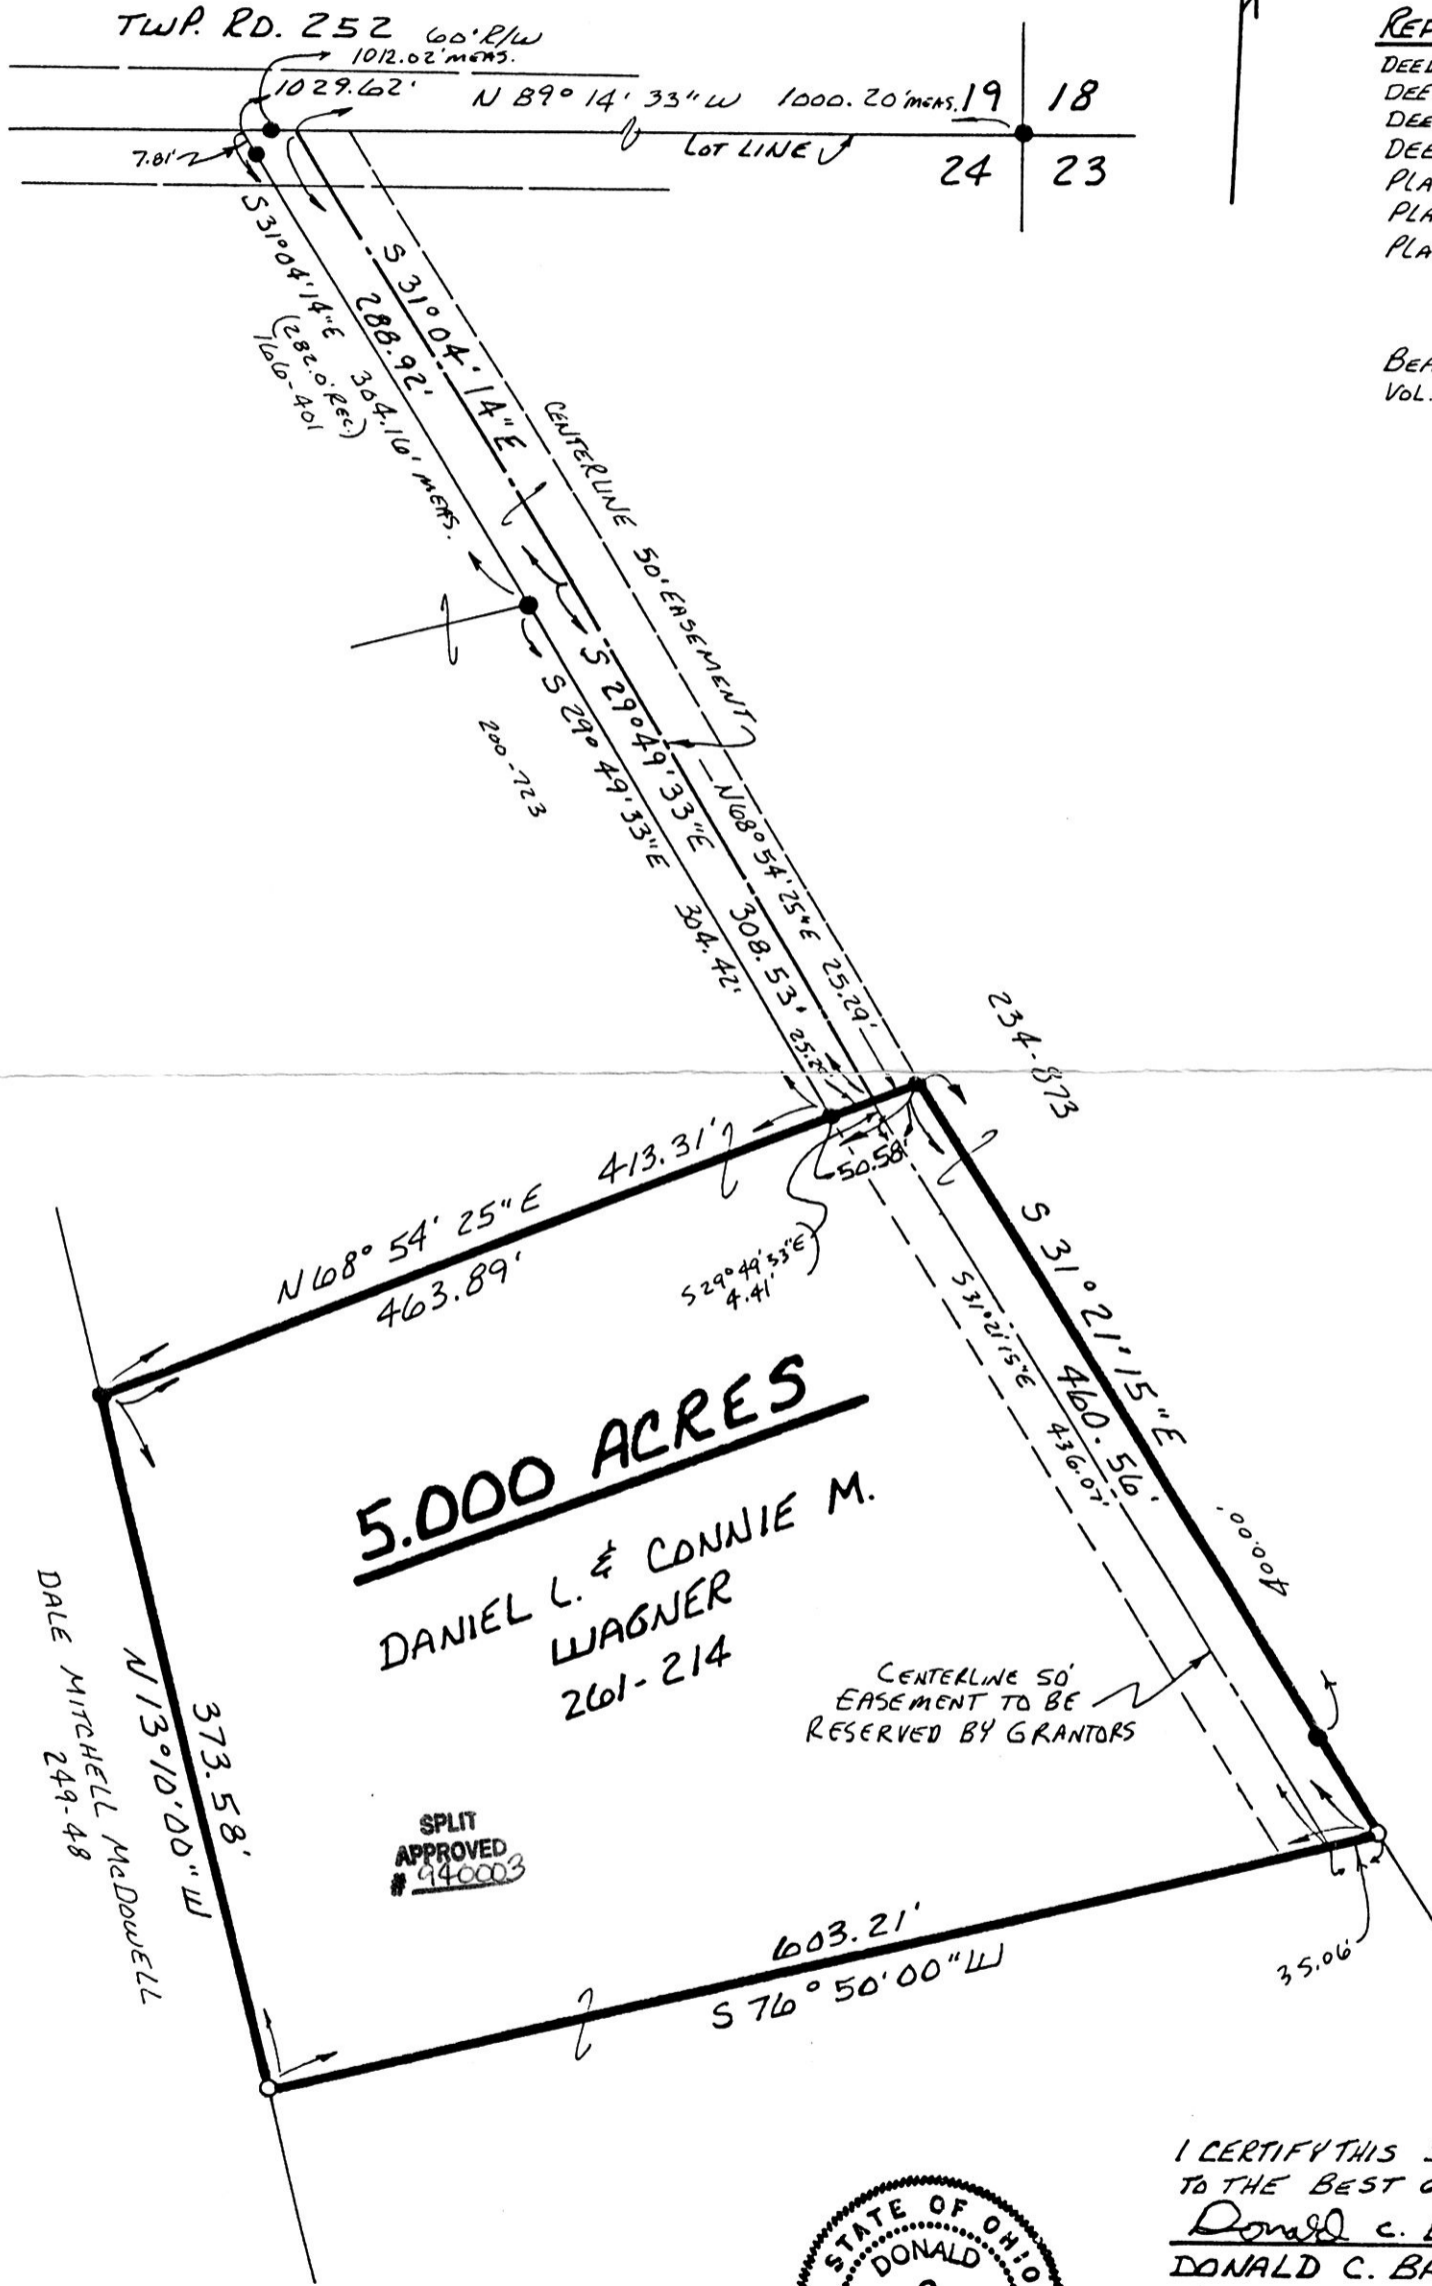

186015



I CERTIFY THIS SURVEY TO BE CORRECT TO THE BEST OF MY KNOWLEDGE.

Donald C. Baker
 DONALD C. BAKER P.S. 6938
 5958 T.R. 322
 MILLERSBURG, OHIO 44654
 PH. (216) 674-4788
 NOV. 3, 1993

60893-MLS

RECORDED JAN 25 1994 AT 1:21 O'CLOCK PM
 RECORDED JAN 26 1994 HOLMES CO. OHIO FEE \$20.00
 Plat # 14 Pg. 421 Recorder Sally Miller
 Deed vol. 263pg

INDEXED

PLAT APPROVED
 1/12/94