


186095

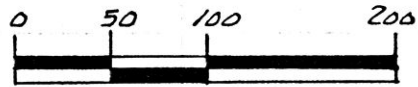

SCALE: 1" = 100'

- STONE FOUND
- IRON PIN FOUND
- 5/8" RE BAR WITH I.D. CAP SET
- I.D. CAP MARKED "BAKER 6938"

KNOX TOWNSHIP  
 N.W. QTR. SECTION 23  
 T-9N ; R-9W  
 HOLMES COUNTY, OHIO

SPLIT  
 APPROVED  
 # 940007

These .950 & .008 acre parcels are not approved for any use that generates wastewater.


*John Orup* 1/24/93  
 Sanitarian Date

REFERENCES:

- DEED Vol. 194 PAGE 229
- DEED Vol. 153 PAGE 118
- DEED Vol. 194 PAGE 232
- SURVEY RECORD 4 PAGE 352
- PLAT Vol. 7 PAGE 615
- PLAT Vol. 5 PAGE 46
- PLAT Vol. 5 PAGE 37
- PLAT Vol. 7 PAGE 616

BEARINGS FROM SURVEY RECORD 4 PAGE 386

ROBERT W. & MILDRED I. GANDEE  
 121-511 153-118

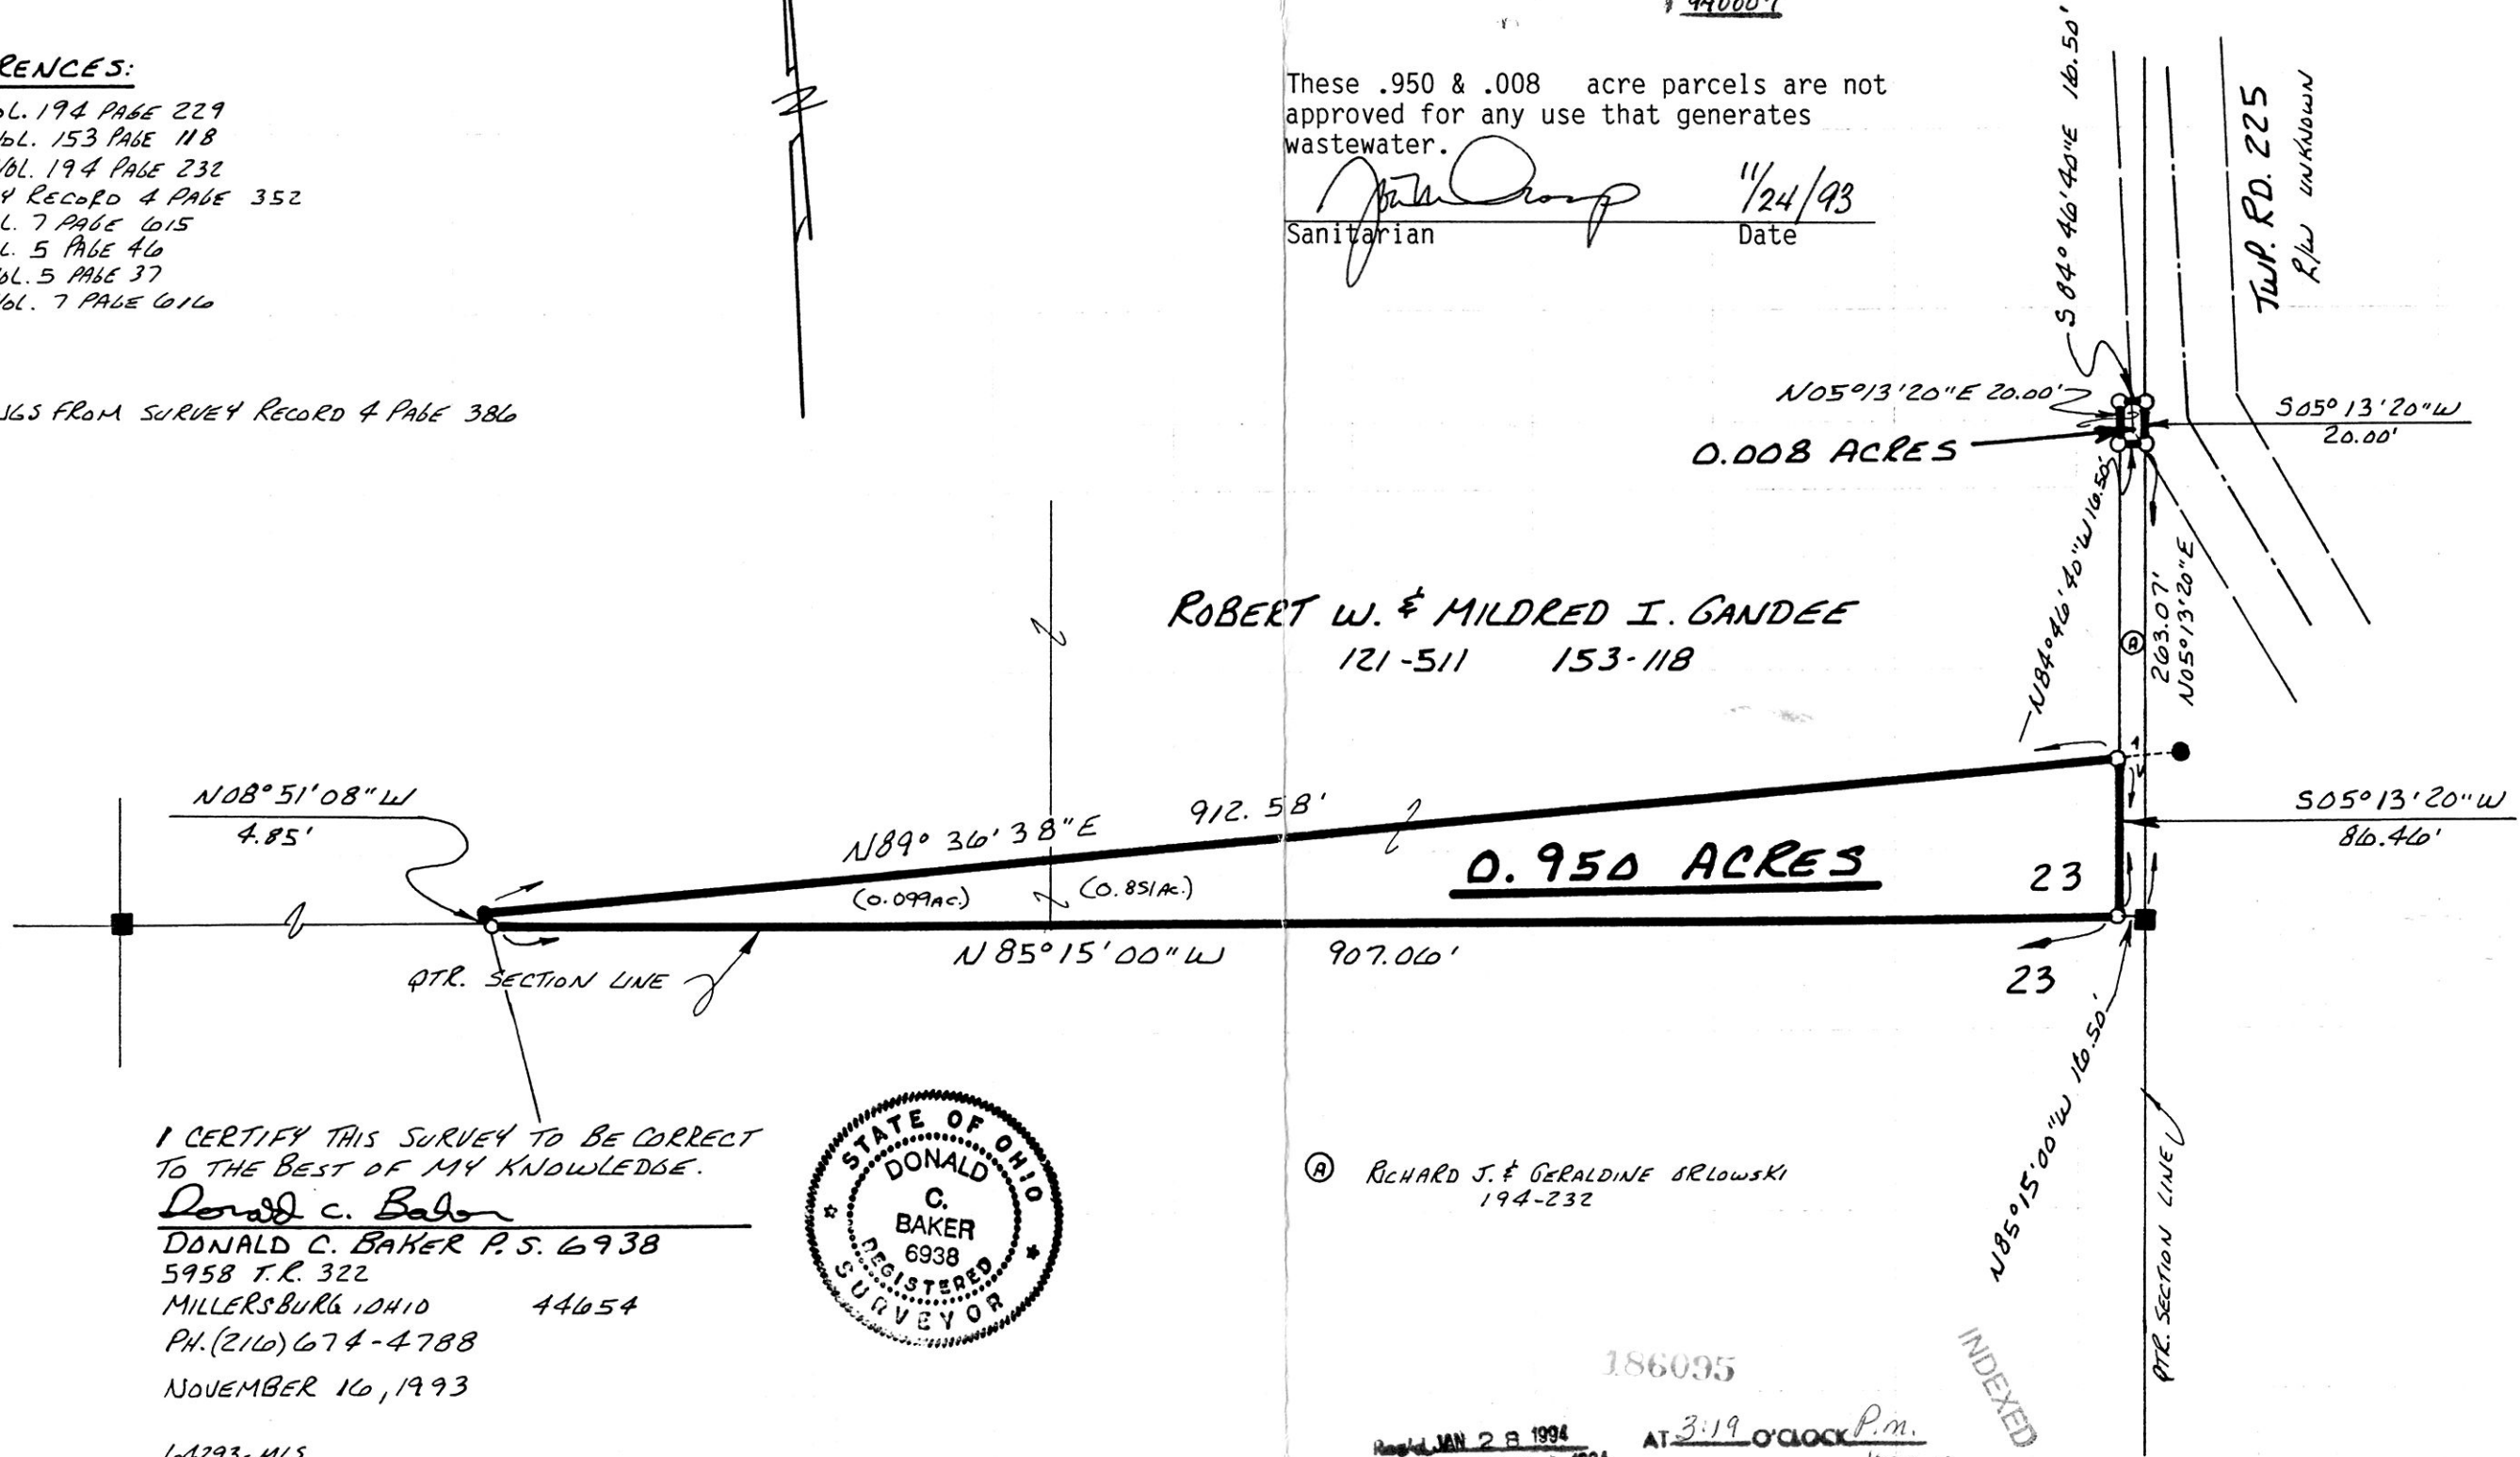

I CERTIFY THIS SURVEY TO BE CORRECT TO THE BEST OF MY KNOWLEDGE.

*Donald C. Baker*  
 DONALD C. BAKER P.S. 6938  
 5958 T.R. 322  
 MILLERSBURG OHIO 44654  
 PH. (216) 674-4788  
 NOVEMBER 10, 1993



Ⓐ RICHARD J. & GERALDINE BRLOWSKI  
 194-232

186095

Rec'd JAN 28 1994 AT 3:19 O'CLOCK P.M.  
 Registered JAN 31 1994 Holmes Co. Ohio Fee #20.00  
 Plat 14 Pg. 426 Recorder Holly Miller  
 Deed vol. 263 pg 314 P.R.

INDEXED

PLAT APPROVED  
 1-19-94 JZ

VOL 14 PAGE 426