



CEA
CIVIL ENGINEERING ASSOCIATES

9015 Antares Avenue
Columbus, Ohio 43240
Tel 614.433.9015
Fax 614.433.9513

HOL-62-16.75 0.080 Acres

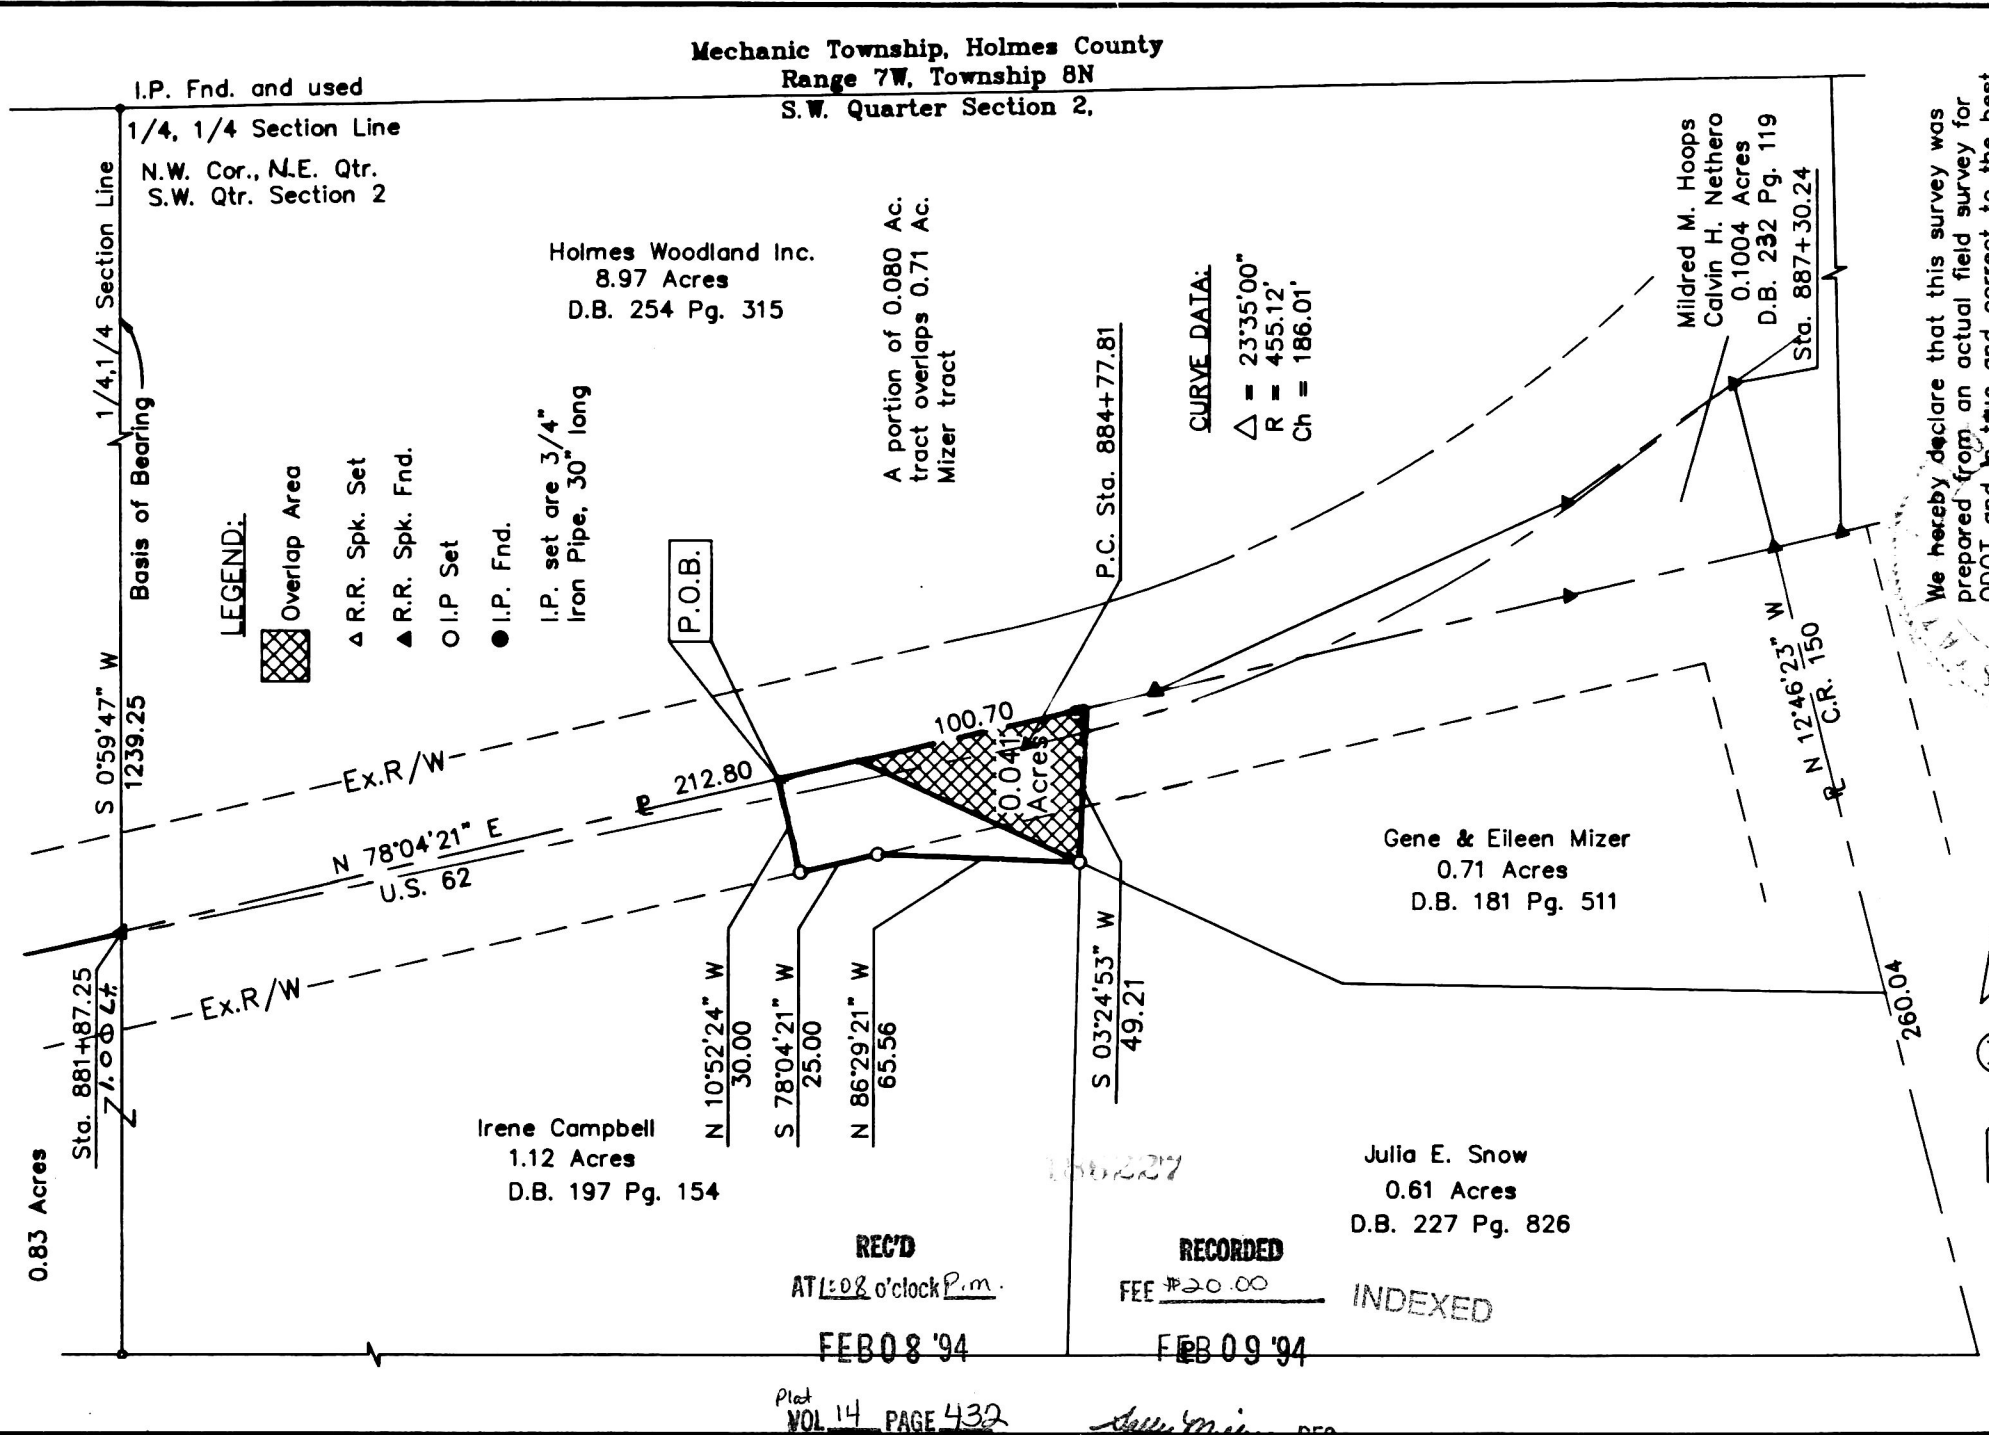

We hereby declare that this survey was prepared from an actual field survey for ODOT and is true and correct to the best of our knowledge, information and belief.

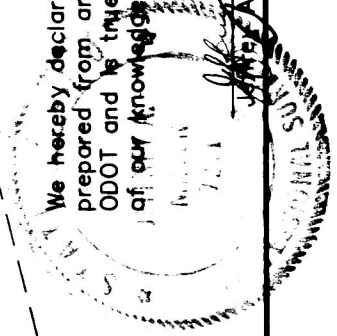

Jeffrey A. Miller 7-6-93
P.S.# 7211