


186361


PAINT TOWNSHIP
4TH. QTR. LOT 6
T-10N; R-5W
HOLMES COUNTY, OHIO

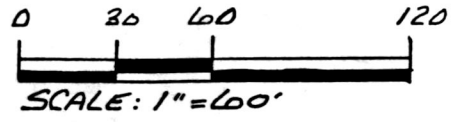

- STONE FOUND
- ▲ R.R. SPIKE FOUND
- IRON PIN FOUND
- 5/8" RE BAR WITH I.D. CAP SET
I.D. CAP MARKED "BAKER 6938"

REFERENCES:

DEED VOL. 223 PAGE 589
PLAT VOL. 12 PAGE 194

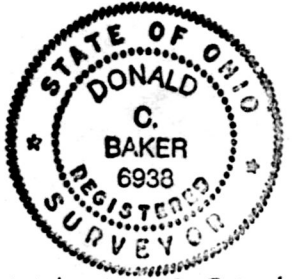


I CERTIFY THIS SURVEY TO BE CORRECT
TO THE BEST OF MY KNOWLEDGE.

Donald C. Baker
DONALD C. BAKER P.S. 6938
5958 T.R. 322
MILLERSBURG, OHIO 44654
PH. (216) 674-4788
Nov. 16, 1993

64093-MLS

BEARINGS FROM DEED VOL. 223 PAGE 589

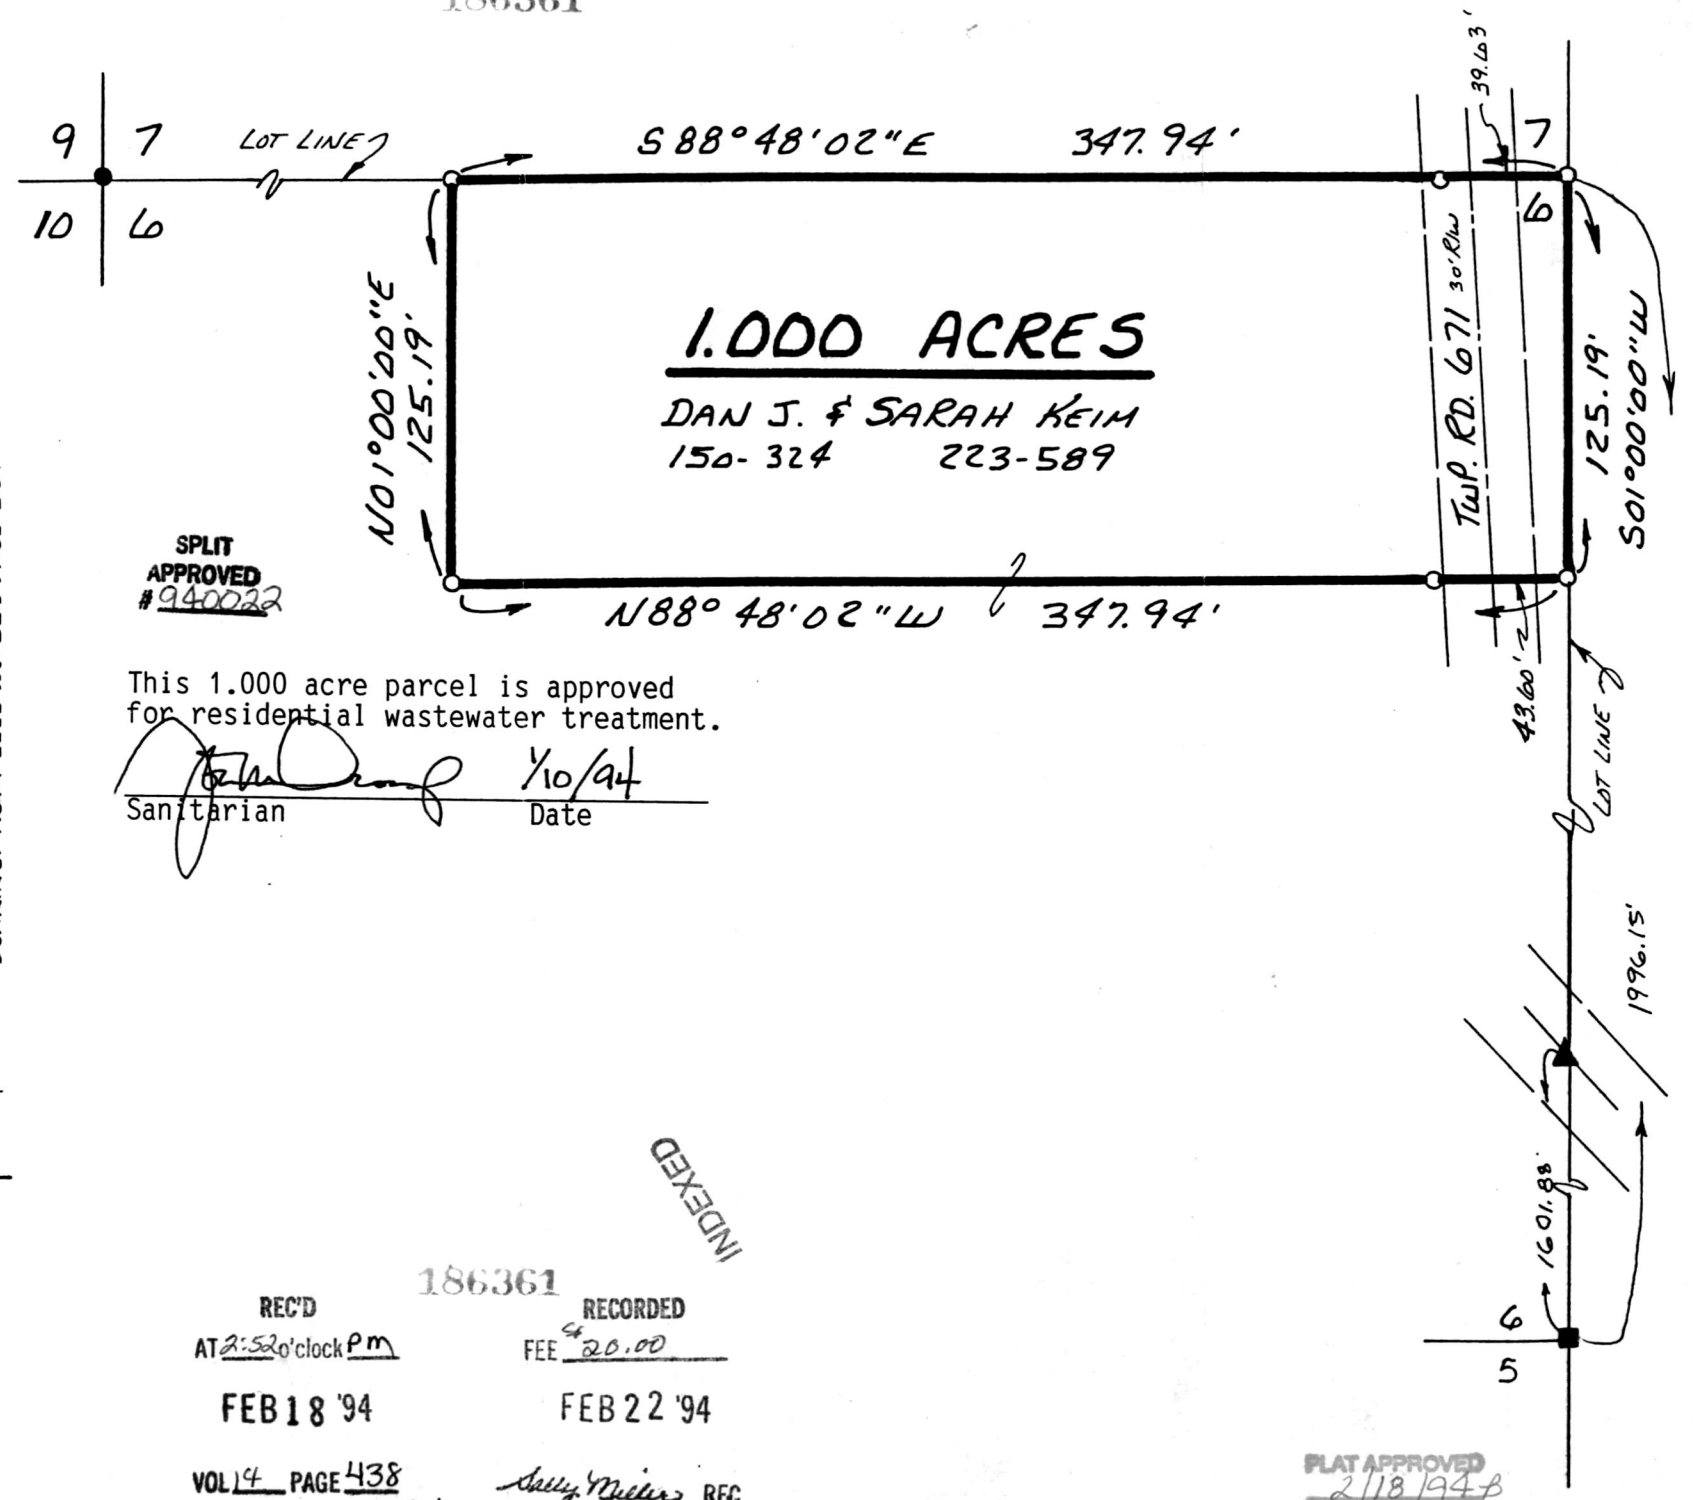

SPLIT
APPROVED
#940022

This 1.000 acre parcel is approved
for residential wastewater treatment.

[Signature] 1/10/94
Sanitarian Date

INDEXED

186361

REC'D
AT 2:52 o'clock PM

FEB 18 '94

VOL 14 PAGE 438
Deed vol. 263 p 484

RECORDED
FEE 20.00

FEB 22 '94

Sally Miller REG.
MAX

PLAT APPROVED
2/18/94-B

VOL 14 PAGE 438