

MONROE TOWNSHIP 4TH. QTR.
LOT 23 T-9N; R-8W

186525

#20.00pd.

VOL 14 PAGE 449

KILLBUCK TOWNSHIP
N.E. QTR. SECTION 2
T-8N; R-8W
HOLMES COUNTY, OHIO

0 150 300 600

SCALE: 1" = 300'

- IRON PIN FOUND
- 5/8" RE BAR WITH I.D. CAP SET
I.D. CAP MARKED "BAKER 6938"

REFERENCES:

- PLAT VOL. 11 PAGE 170
- DEED VOL. 237 PAGE 131
- PLAT VOL. 12 PAGE 307
- PLAT VOL. 12 PAGE 189
- PLAT VOL. 10 PAGE 111
- PLAT VOL. 10 PAGE 179

BEARINGS FROM PLAT VOL. 12
PAGE 189

ROBERT E. & HELEN L. TAYLOR
245-972


GENE P. & SHARON E.
BOUGHMAN
237-131

HOMER & WANDA F. ARNOLD
242-421 249-974

Δ- 13°05'09"
R- 1059.95'
T- 121.57'
ARC- 292.08'
CH- 241.55'
BRG- S 31°17'34"E

Δ- 05°38'49"
R- 1059.95'
T- 52.28'
ARC- 104.47'
CH- 104.43'
BRG- S 40°39'29"E

ROBERT W. ARNOLD
242-955

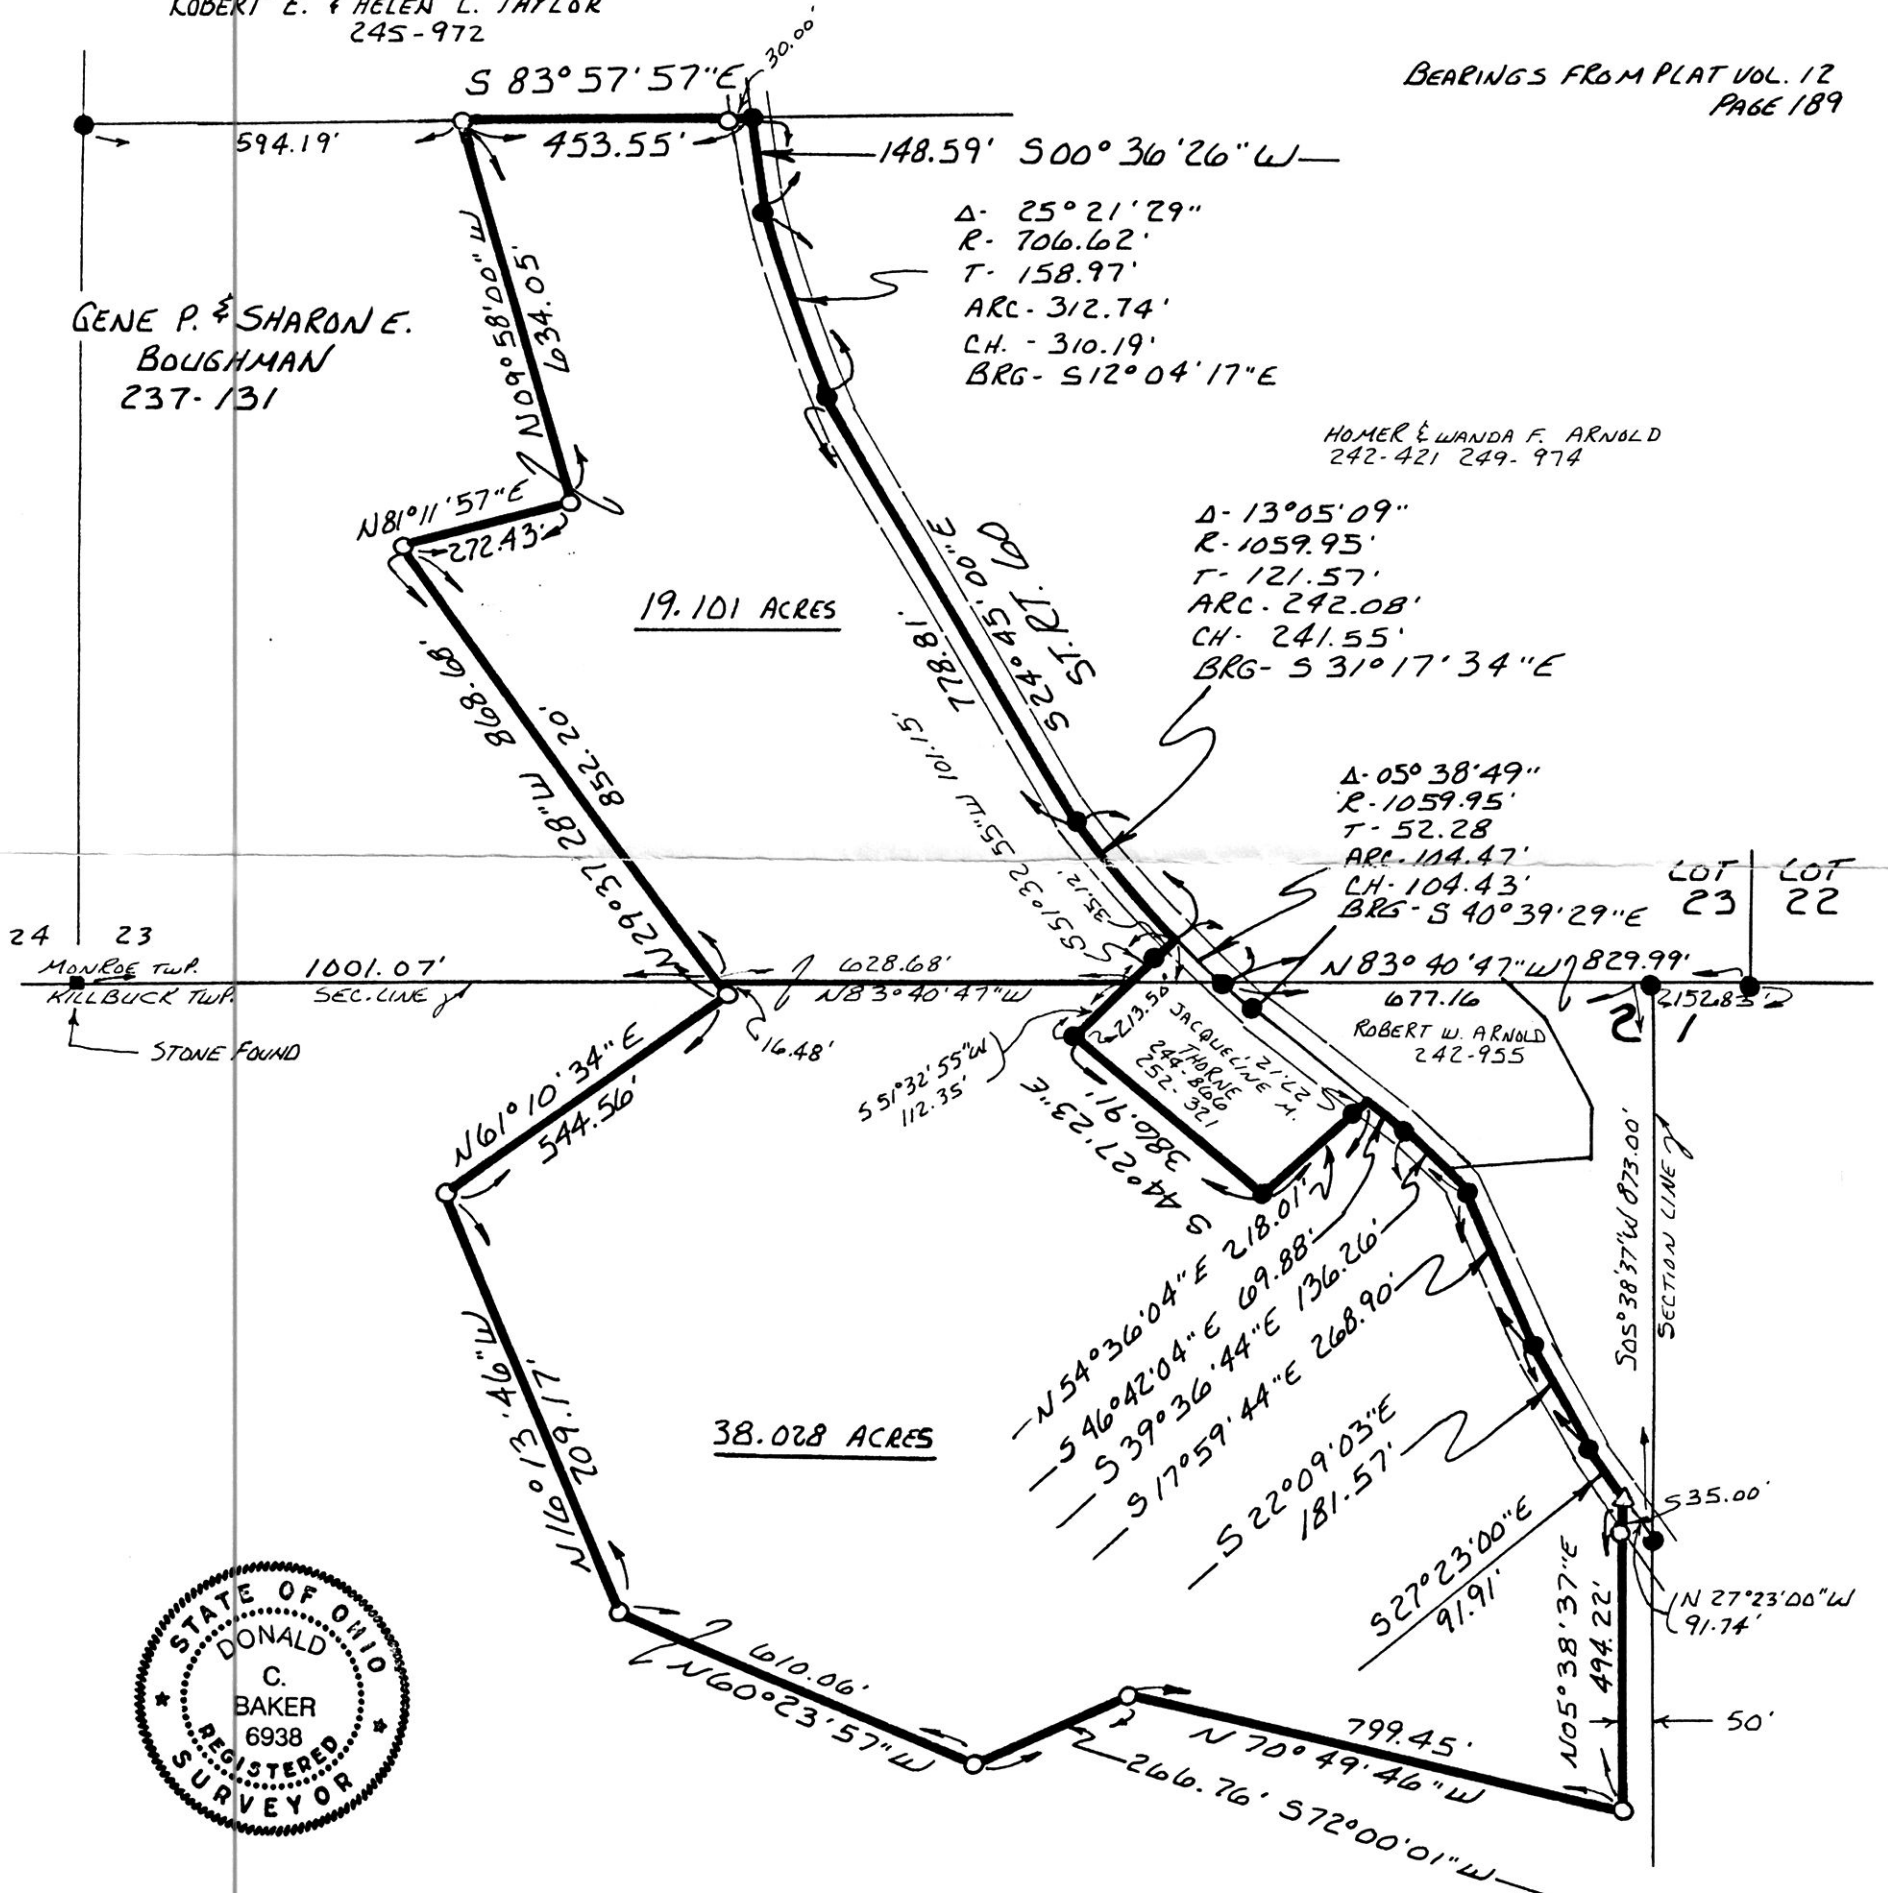

I CERTIFY THIS SURVEY TO BE CORRECT
TO THE BEST OF MY KNOWLEDGE.

Donald C. Baker
DONALD C. BAKER P.S. 6938
4321 T.R. 252
GLENMONT, OHIO 44628
DECEMBER 2, 1991

186525

REC'D
AT 1:18 o'clock P.M.
MAR 02 '94

RECORDED
FEE \$20.00
MAR 03 '94

INDEXED

Plat:
VOL 14 PAGE 449
Deed 263 pg 592
Sally Miller RECORDER
Paul Miller

PLAT APPROVED
3/2/94B