

VOL 14 PAGE 451

186541

REFERENCES:

- DEED VOL. 202 PAGE 332
- DEED VOL. 214 PAGE 218
- DEED VOL. 219 PAGE 592
- PLAT VOL. 8 PAGE 220
- PLAT VOL. 10 PAGE 99
- PLAT VOL. 10 PAGE 349

RIPLEY TOWNSHIP
 S.W. QTR. SECTION 3
 T-17N ; R-14W
 HOLMES COUNTY, OHIO


BEARINGS FROM DEED VOL.
 219 PAGE 592

This 2.178 acre parcel is not approved
 for any use that generates wastewater.

[Signature] 2/15/94
 Sanitarian Date

SPLIT
 APPROVED
 # 940034

M. LUCILLE FRANKS
 114-276 214-218

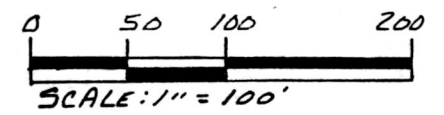


- ▲ R.R. SPIKE FOUND
- IRON PIN FOUND
- △ R.R. SPIKE SET
- 5/8" RE BAR WITH I.D. CAP SET
 I.D. CAP MARKED "BAKER 6938"

186541
 REC'D AT 8:58 o'clock A.M. RECORDED FEE \$20.00 INDEXED
 MAR 03 '94 MAR 04 '94
 Plat. vol. 14 PAGE 451 Deed vol. 263 pg 612
Sally Miller RECORDER
D. Mathel



I CERTIFY THIS SURVEY TO BE
 CORRECT TO THE BEST OF MY
 KNOWLEDGE.

Donald C. Baker
 DONALD C. BAKER P.S. 6938
 5958 T.R. 322
 MILLERSBURG, OHIO 44654
 PH. (216) 674-4788
 JUNE 9, 1993

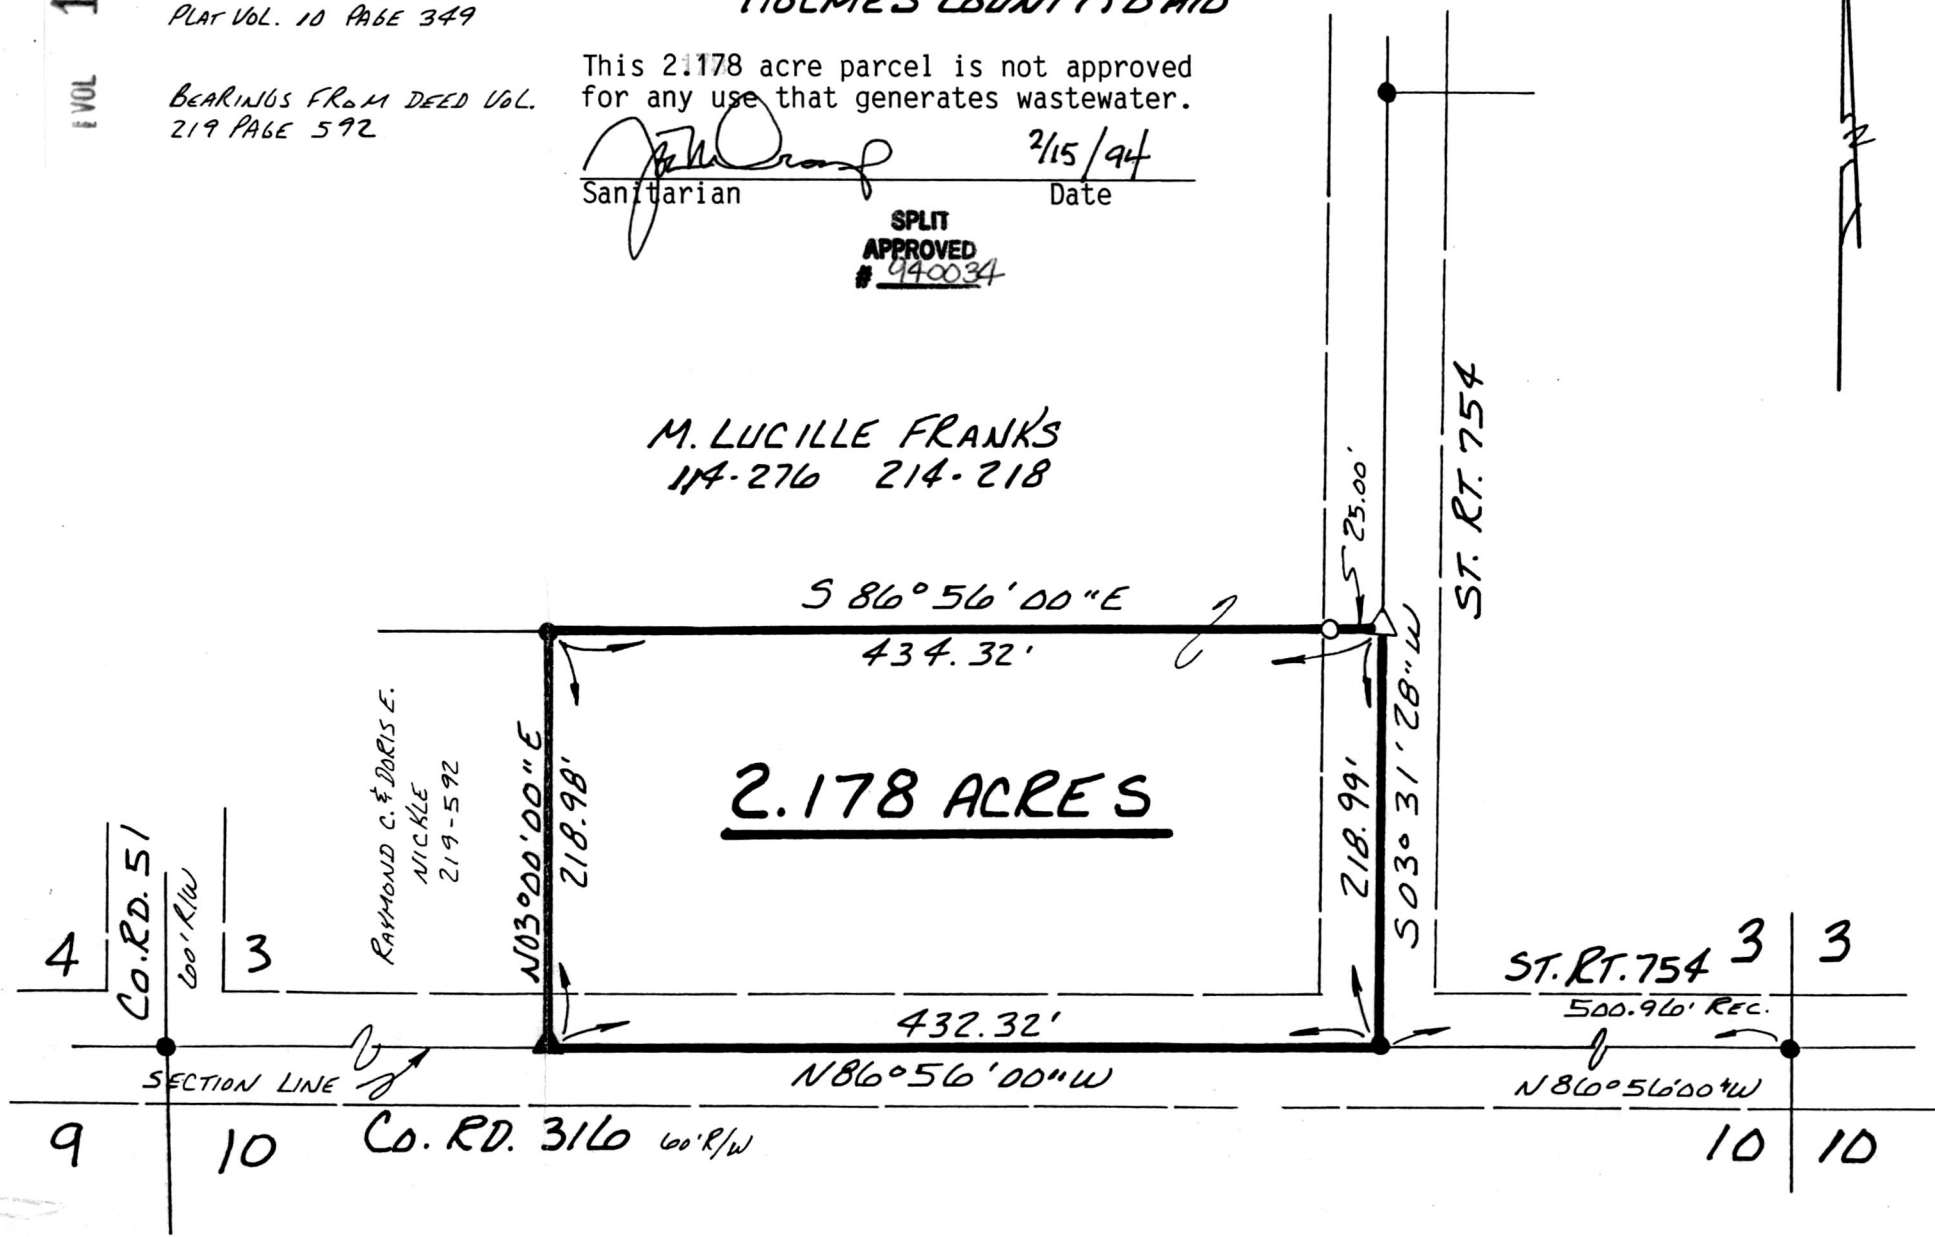

27393-MLS

PLAT APPROVED
 3/1/94